


F.A. R. SECTION	COUNTY	TOTAL SHEETS	SHEET NO.
22 6M & TS	HENRY	257	90
STA. TO STA.		FED. ROAD DIST. NO. ILLINOIS FED. AID PROJECT	

DRAINAGE

REMOVAL ITEMS

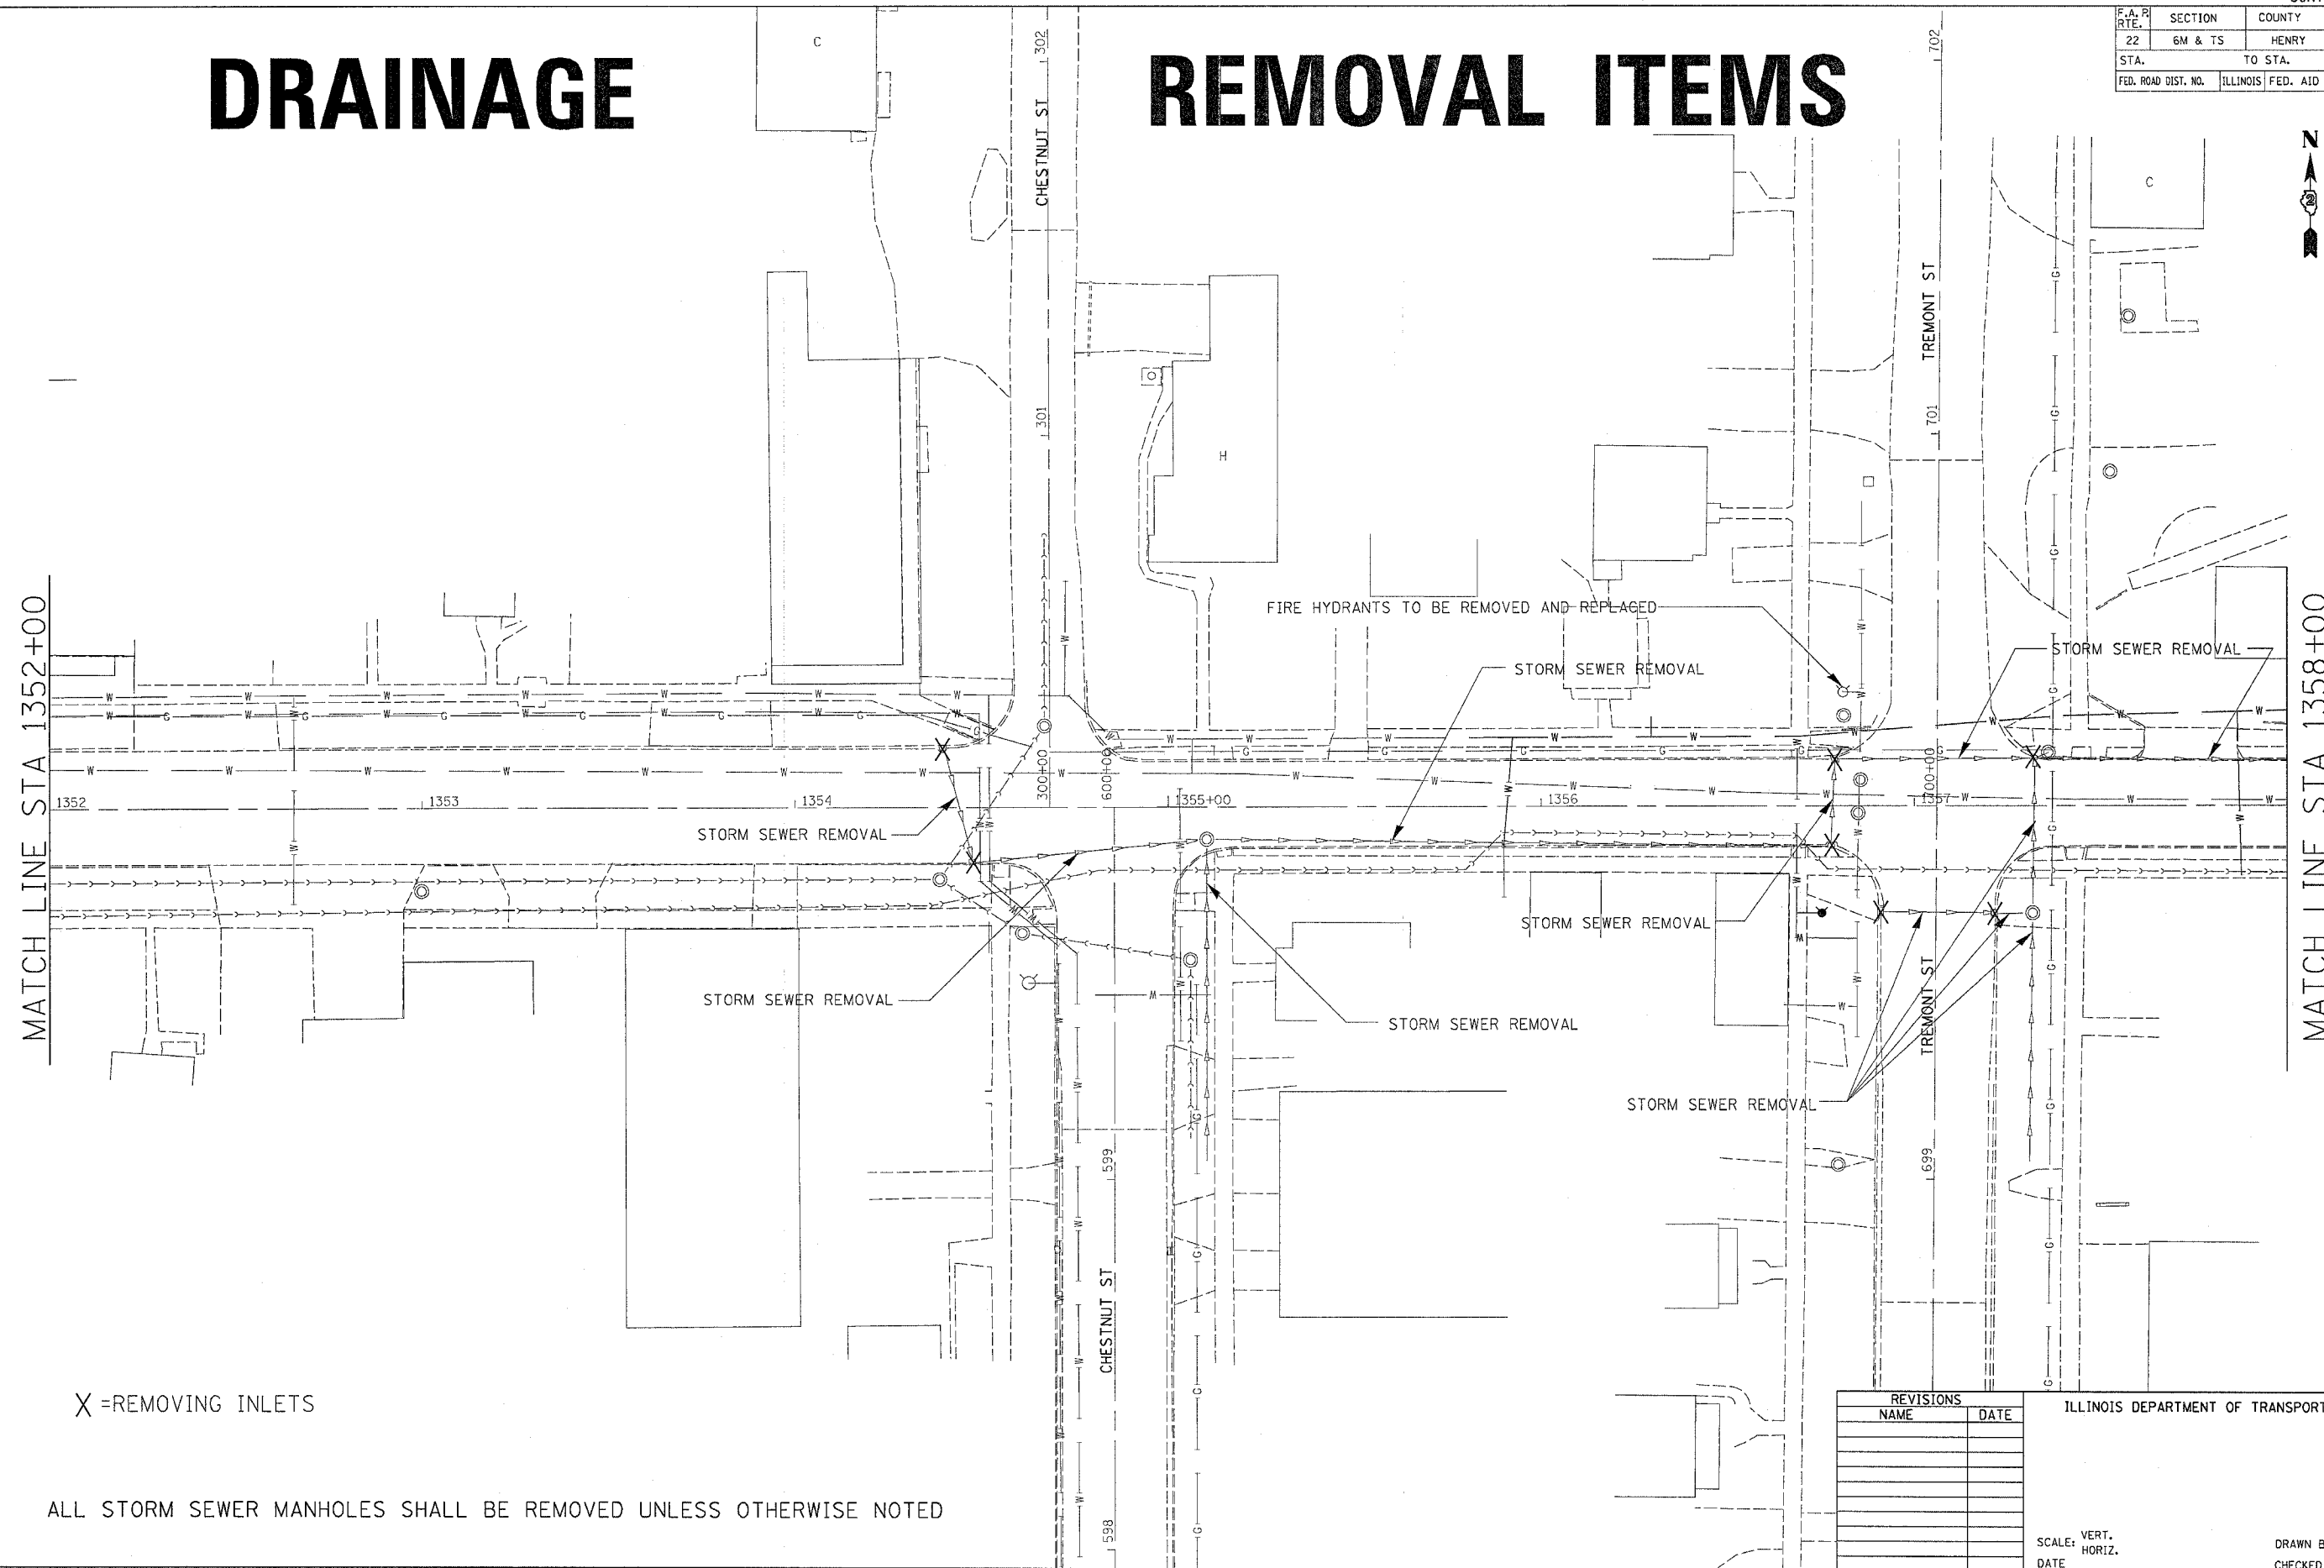

X = REMOVING INLETS

ALL STORM SEWER MANHOLES SHALL BE REMOVED UNLESS OTHERWISE NOTED

REVISIONS	
NAME	DATE

ILLINOIS DEPARTMENT OF TRANSPORTATION

SCALE: VERT.
DATE: HORIZ.

DRAWN BY
CHECKED BY

DRAINAGE REMOVAL ITEMS

PLOT DATE = The Dec 27 04:31:12 2005
 PLOT SCALE = 20' = 1" / AN.
 REFERENCE = #REF#