


F.A. R. RTE.	SECTION	COUNTY	TOTAL SHEETS	SHEET NO.
22	6M & TS	HENRY	257	108
STA.		TO STA.		
FED. ROAD DIST. NO.		ILLINOIS FED. AID PROJECT		

R.O.W & EASEMENT DETAILS

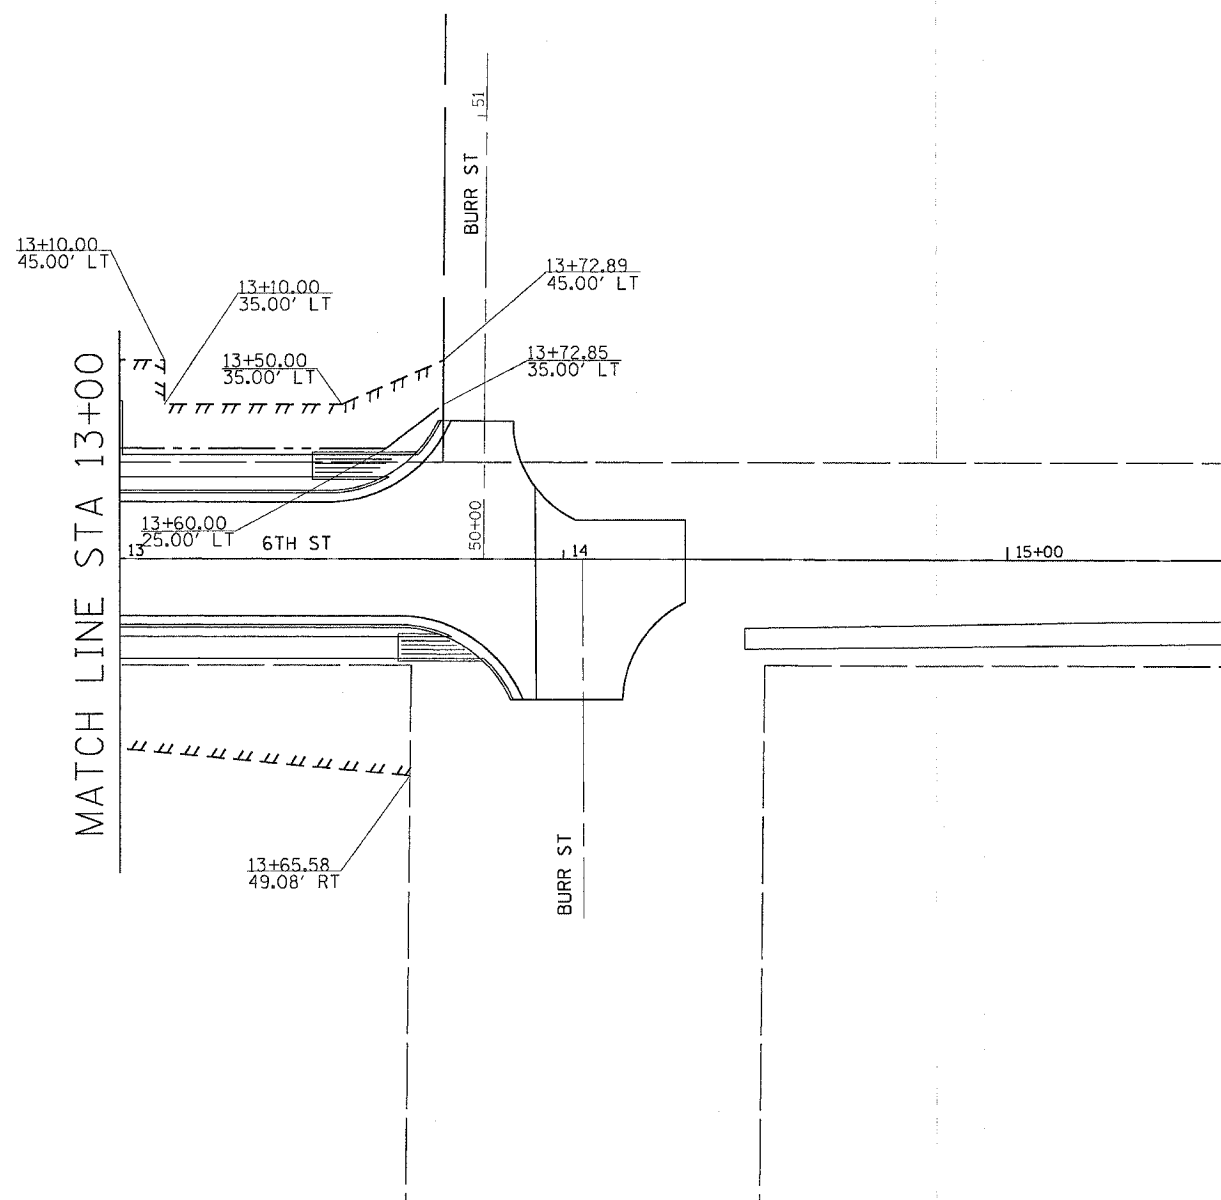

PLOT DATE = Thu Oct 27 09:16:32 2005
 FILE NAME = c:\p\ro_msa\221888\64640\64640.dgn
 PLOT SCALE = 1/8" = 1'-0"
 REFERENCE = 4REF

REVISIONS		ILLINOIS DEPARTMENT OF TRANSPORTATION
NAME	DATE	
		SCALE: VERT. DATE HORIZ. DRAWN BY CHECKED BY