


F.A.R. RTE.	SECTION	COUNTY	TOTAL SHEETS	SHEET NO.
22	6M & TS	HENRY	257	112
STA.		TO STA.		
FED. ROAD DIST. NO.		ILLINOIS FED. AID PROJECT		

PAVEMENT MARKINGS

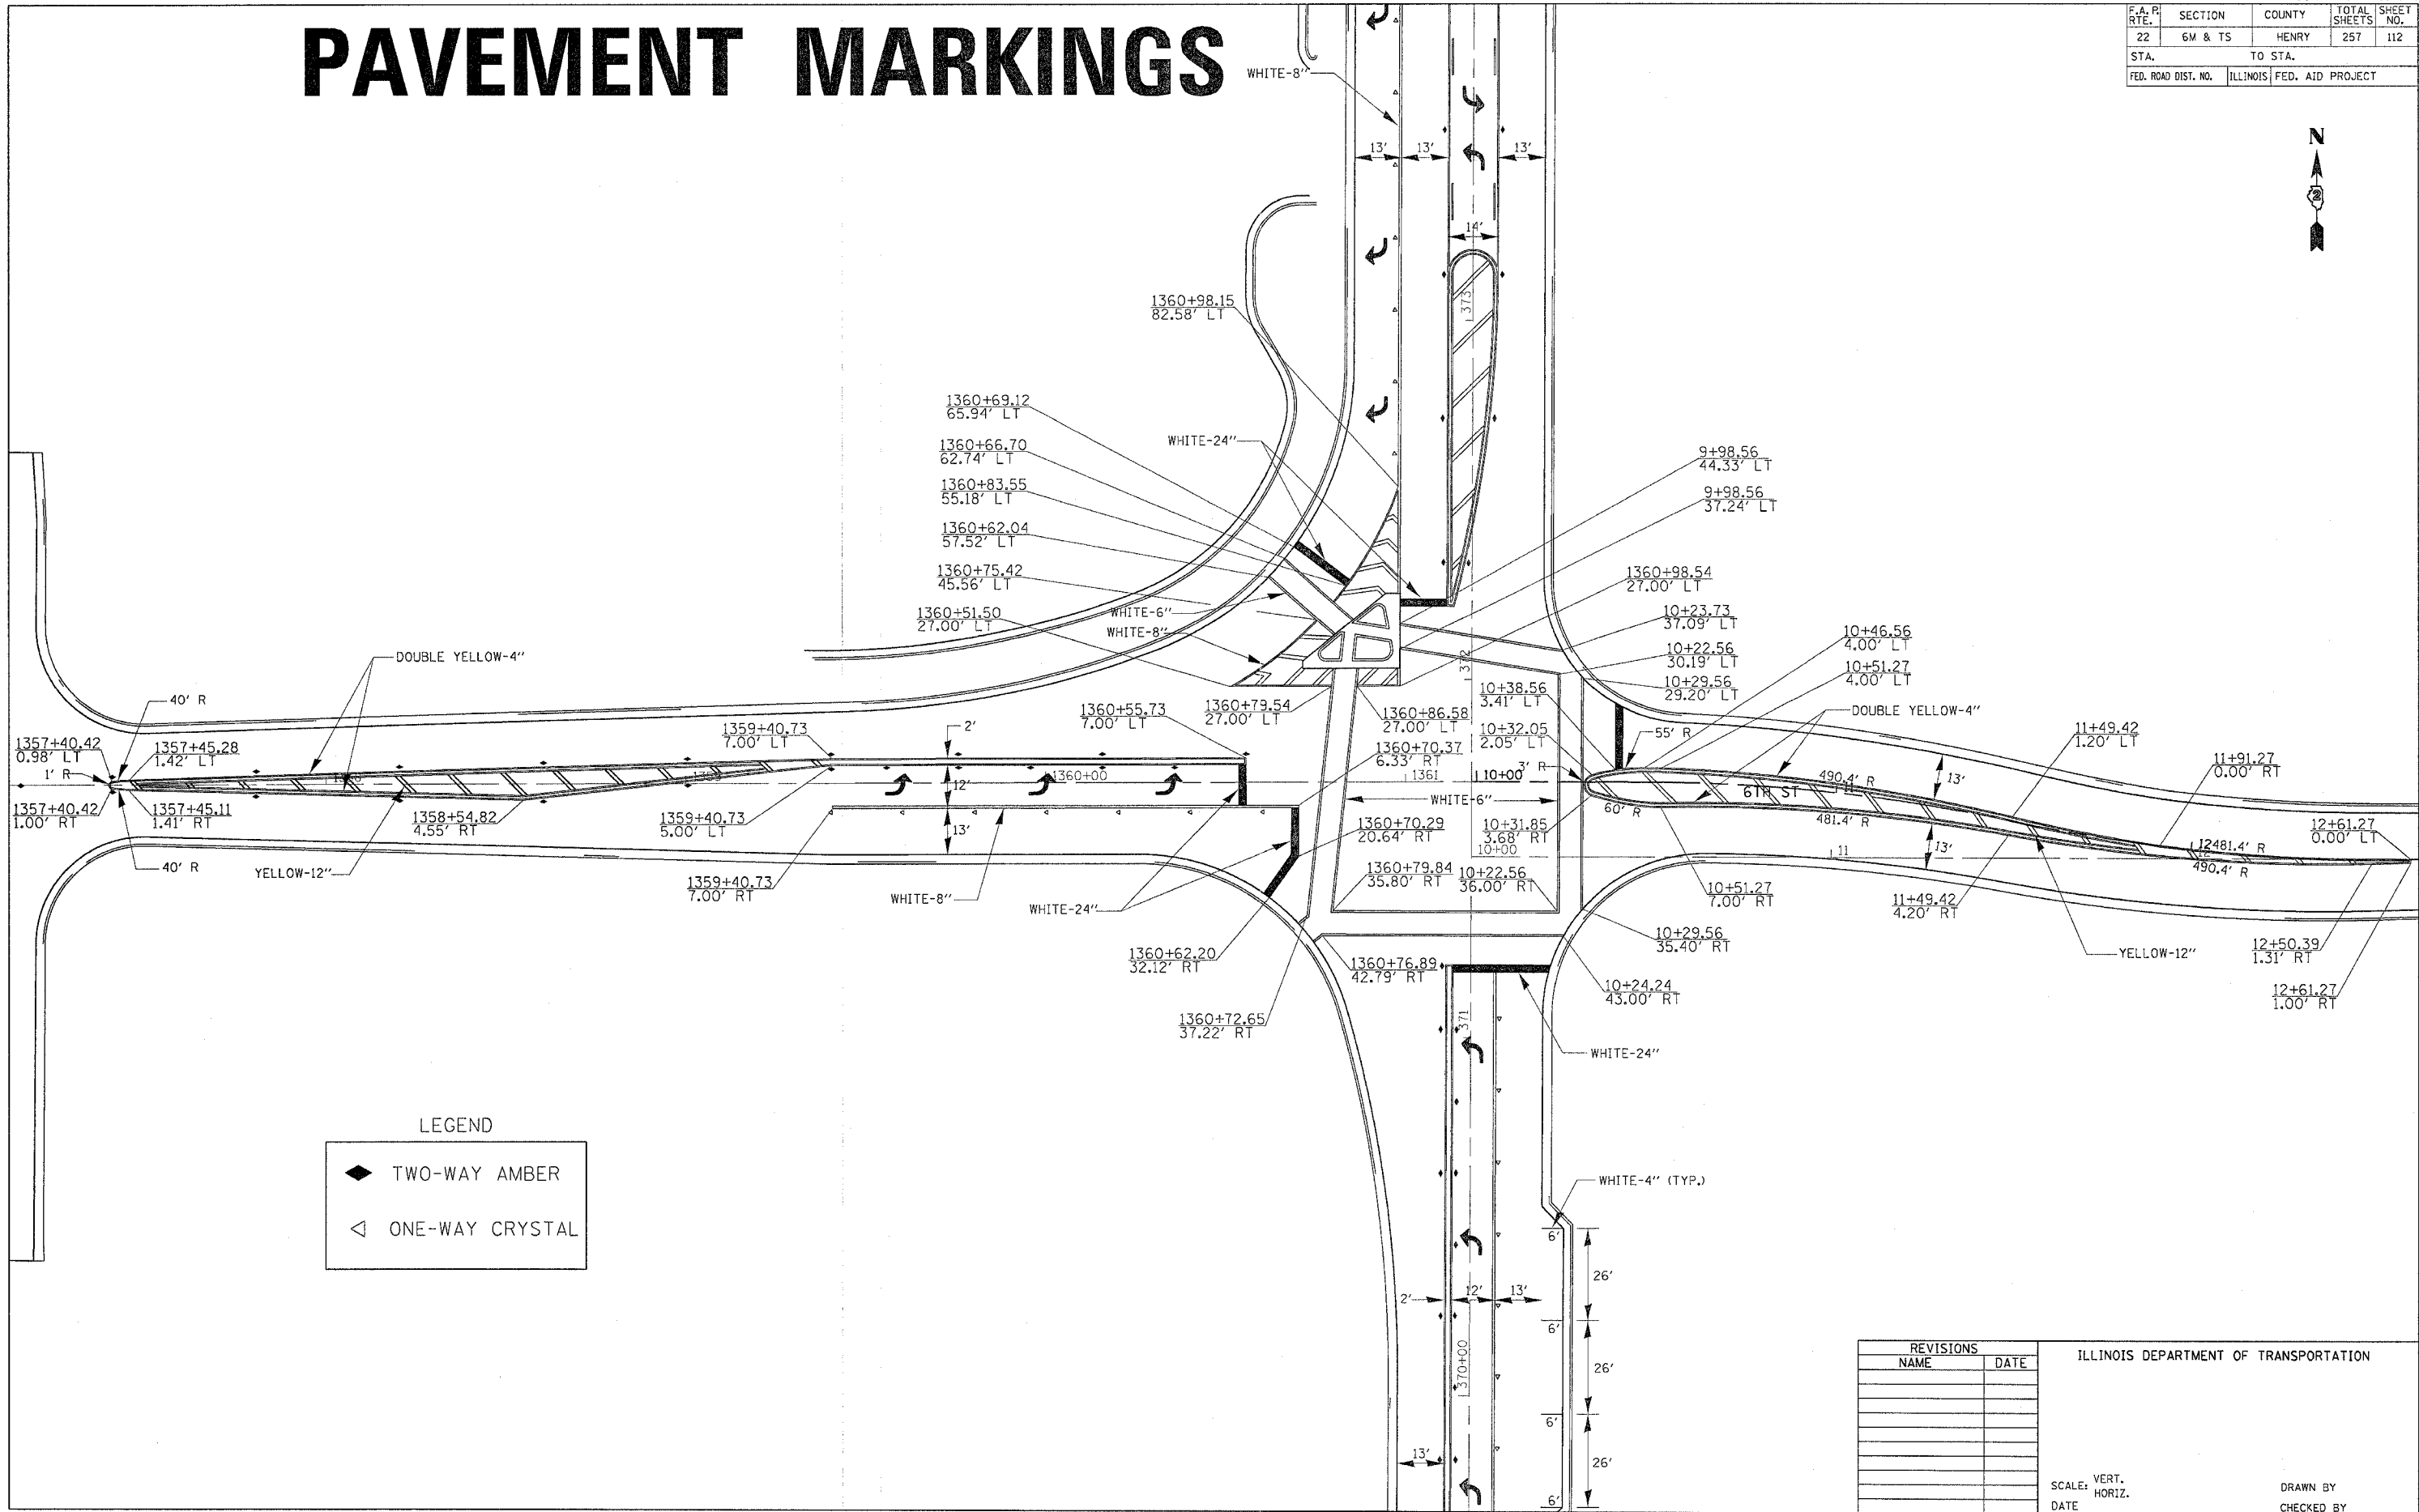

LEGEND

◆	TWO-WAY AMBER
◁	ONE-WAY CRYSTAL

REVISIONS	
NAME	DATE

ILLINOIS DEPARTMENT OF TRANSPORTATION

SCALE: VERT. _____
 HORIZ. _____

DATE _____

DRAWN BY _____
 CHECKED BY _____

PLT DATE = Thu Oct 27 09:15:43 2005
 FILE NAME = c:\pms\pms\216800\1016800.mxd
 PLOT DATE = 10/27/05 10:06:17 AM
 REFERENCE = REF#8