
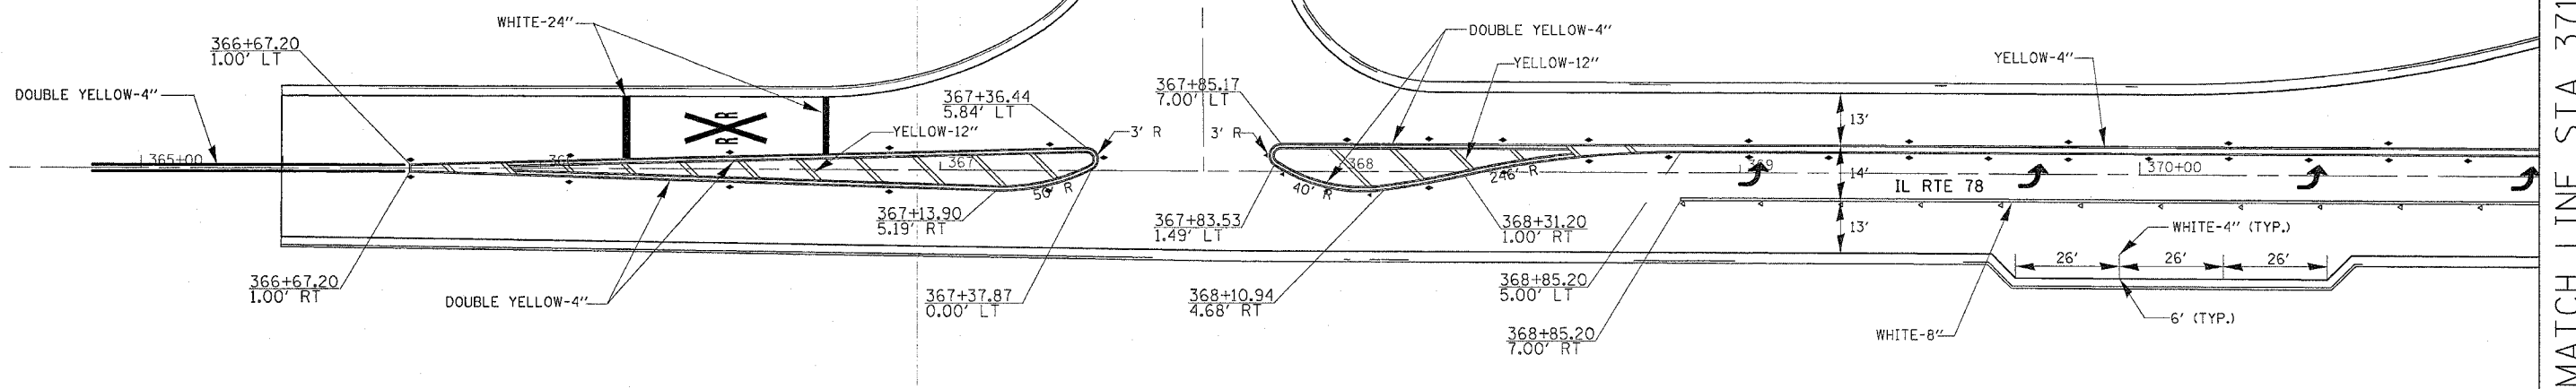


PAVEMENT MARKINGS

| F.A. RTE. | SECTION | COUNTY | TOTAL SHEETS | SHEET NO. |
|---------------------|---------|----------|------------------|-----------|
| 22 | 6M & TS | HENRY | 257 | 113 |
| STA. | | TO STA. | | |
| FED. ROAD DIST. NO. | | ILLINOIS | FED. AID PROJECT | |

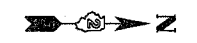

LEGEND

- ◆ TWO-WAY AMBER
- ◁ ONE-WAY CRYSTAL

| REVISIONS | |
|-----------|------|
| NAME | DATE |
| | |
| | |
| | |
| | |
| | |
| | |
| | |
| | |
| | |
| | |

ILLINOIS DEPARTMENT OF TRANSPORTATION

SCALE: VERT. _____
 HORIZ. _____

DATE _____ DRAWN BY _____
 CHECKED BY _____

PLOT DATE = Thu Oct 27 09:15:43 2005
 FILE NAME = I:\2165868\64640\64640.dgn
 PLOT SCALE = 20.00000 X / IN.
 REFERENCE = *REF*