


F.A. R. RTE.	SECTION	COUNTY	TOTAL SHEETS	SHEET NO.
22	6M & TS	HENRY	257	114
STA.		TO STA.		
FED. ROAD DIST. NO.		ILLINOIS	FED. AID PROJECT	

PAVEMENT MARKINGS

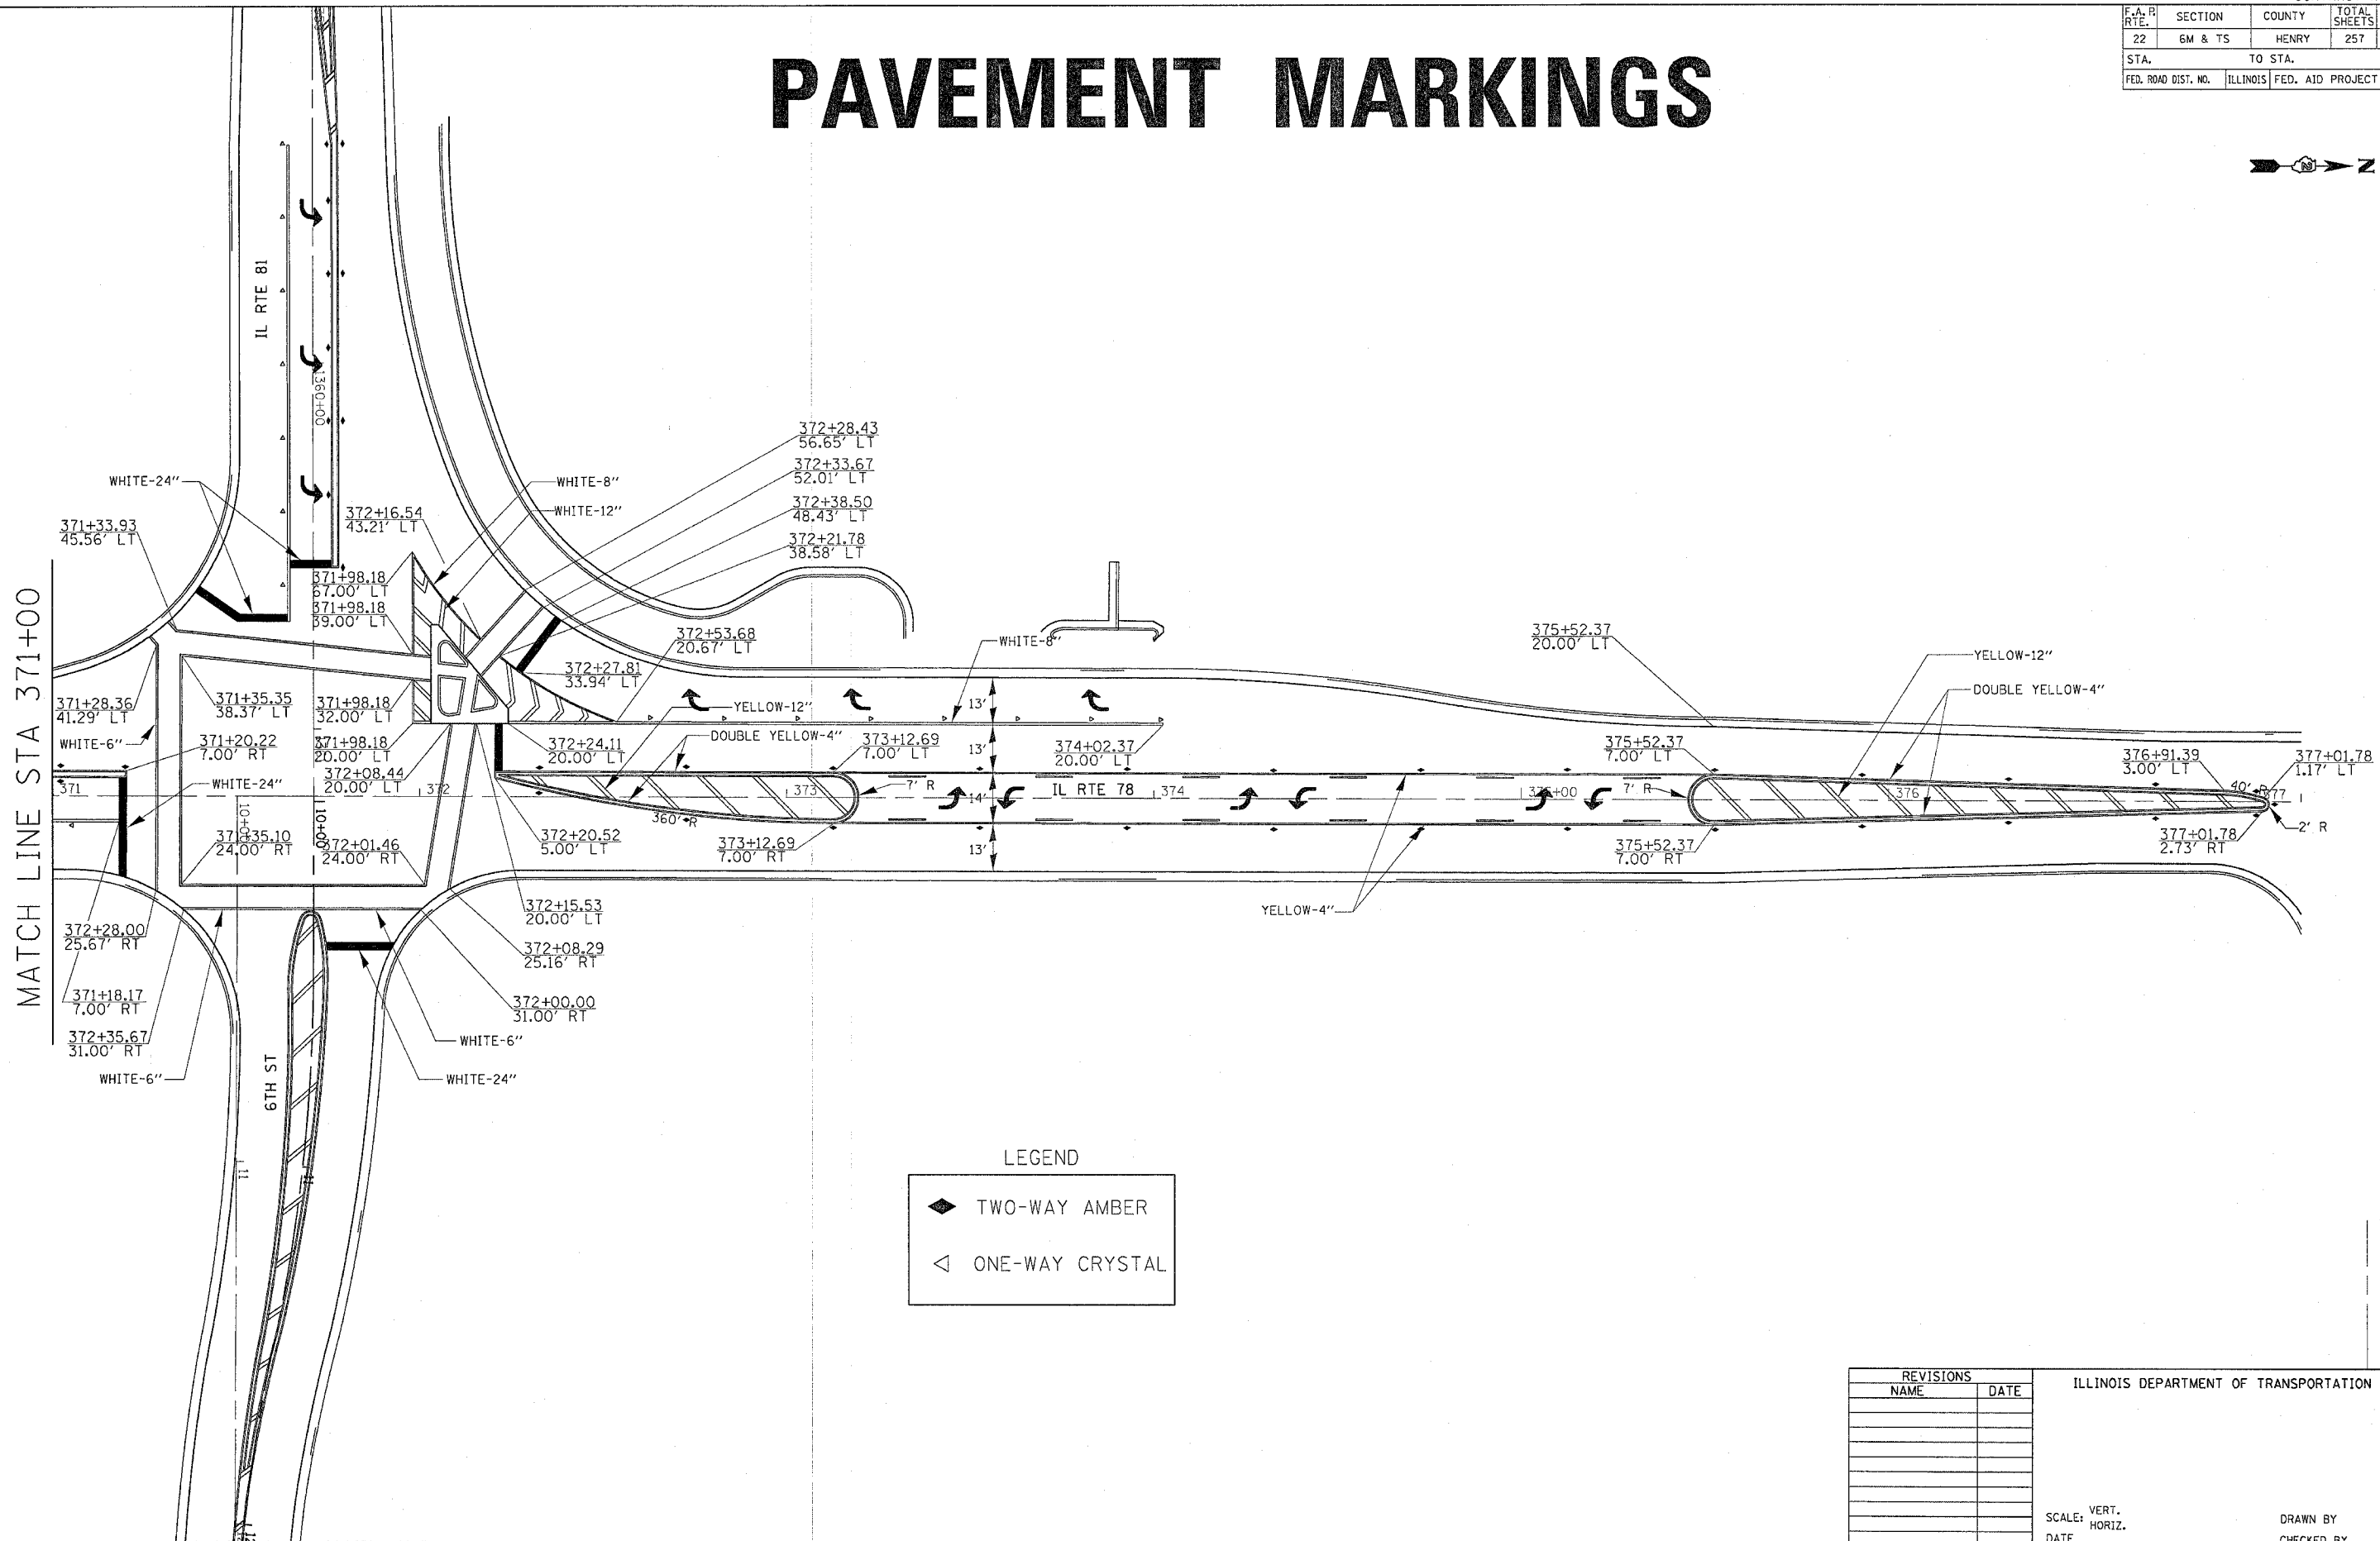

LEGEND

	TWO-WAY AMBER
	ONE-WAY CRYSTAL

REVISIONS		ILLINOIS DEPARTMENT OF TRANSPORTATION
NAME	DATE	
		DRAWN BY CHECKED BY

SCALE: VERT.
HORIZ.
DATE

PAVEMENT MARKINGS

PLOT DATE = Thu Oct 27 09:15:44 2005
 FILE NAME = c:\projects\1216808\1216808.dgn
 PLOT SCALE = 1/8" = 1'-0"
 REFERENCE = AREFS