



F.A.P. RTE.	SECTION	COUNTY	TOTAL SHEETS	SHEET NO.
22	6M&TS	HENRY	257	122
STA.		TO STA.		
FED. ROAD DIST. NO.		ILLINOIS	FED. AID PROJECT	

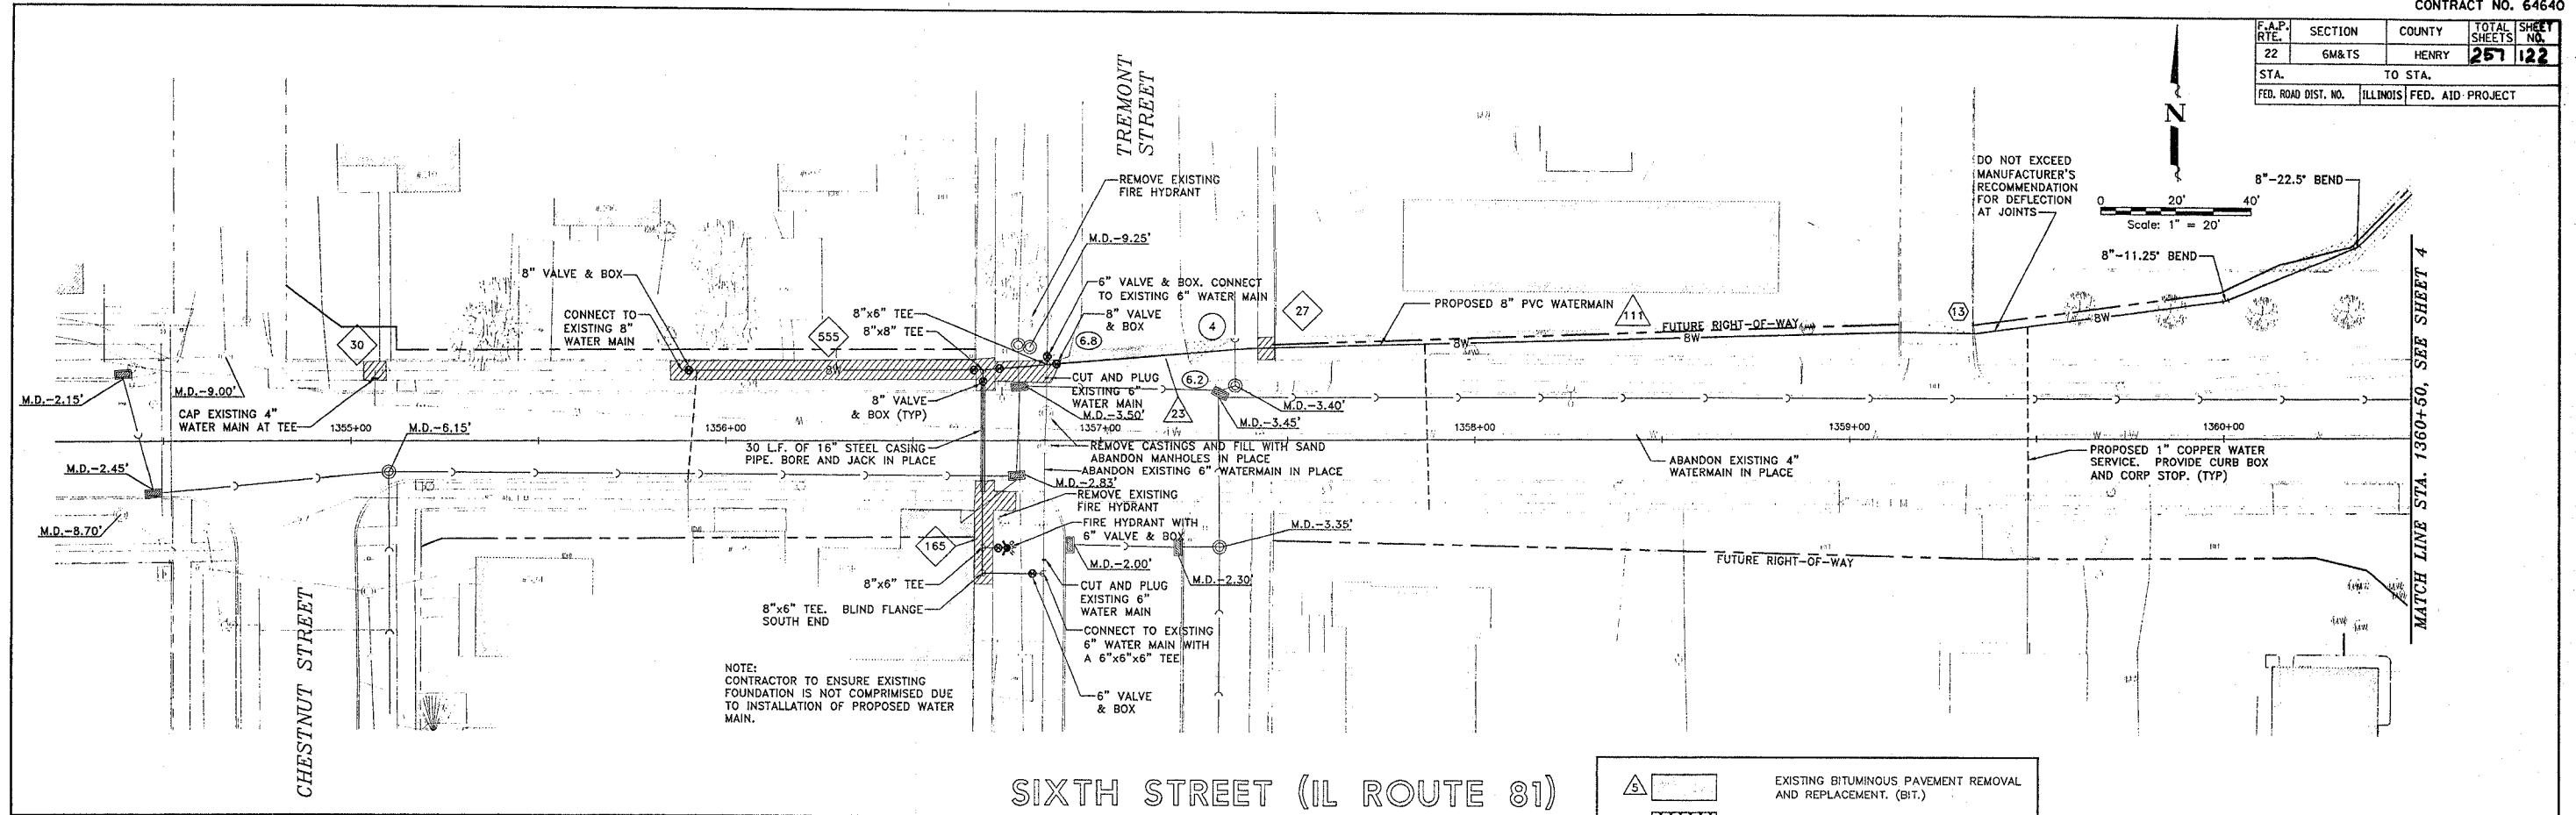

SIXTH STREET (IL ROUTE 81)

- △ EXISTING BITUMINOUS PAVEMENT REMOVAL AND REPLACEMENT. (BIT.)
- ⊞ EXISTING PC CONCRETE PAVEMENT REMOVAL AND REPLACEMENT. (CONC.)
- ⊞ EXISTING SIDEWALK REMOVAL AND REPLACEMENT. (SW.)
- ⊞ EXISTING AGGREGATE SURFACE REMOVAL AND REPLACEMENT. (AGG.)
- ⊞ EXISTING CONCRETE CURB & GUTTER REMOVAL AND REPLACEMENT. (C&G)

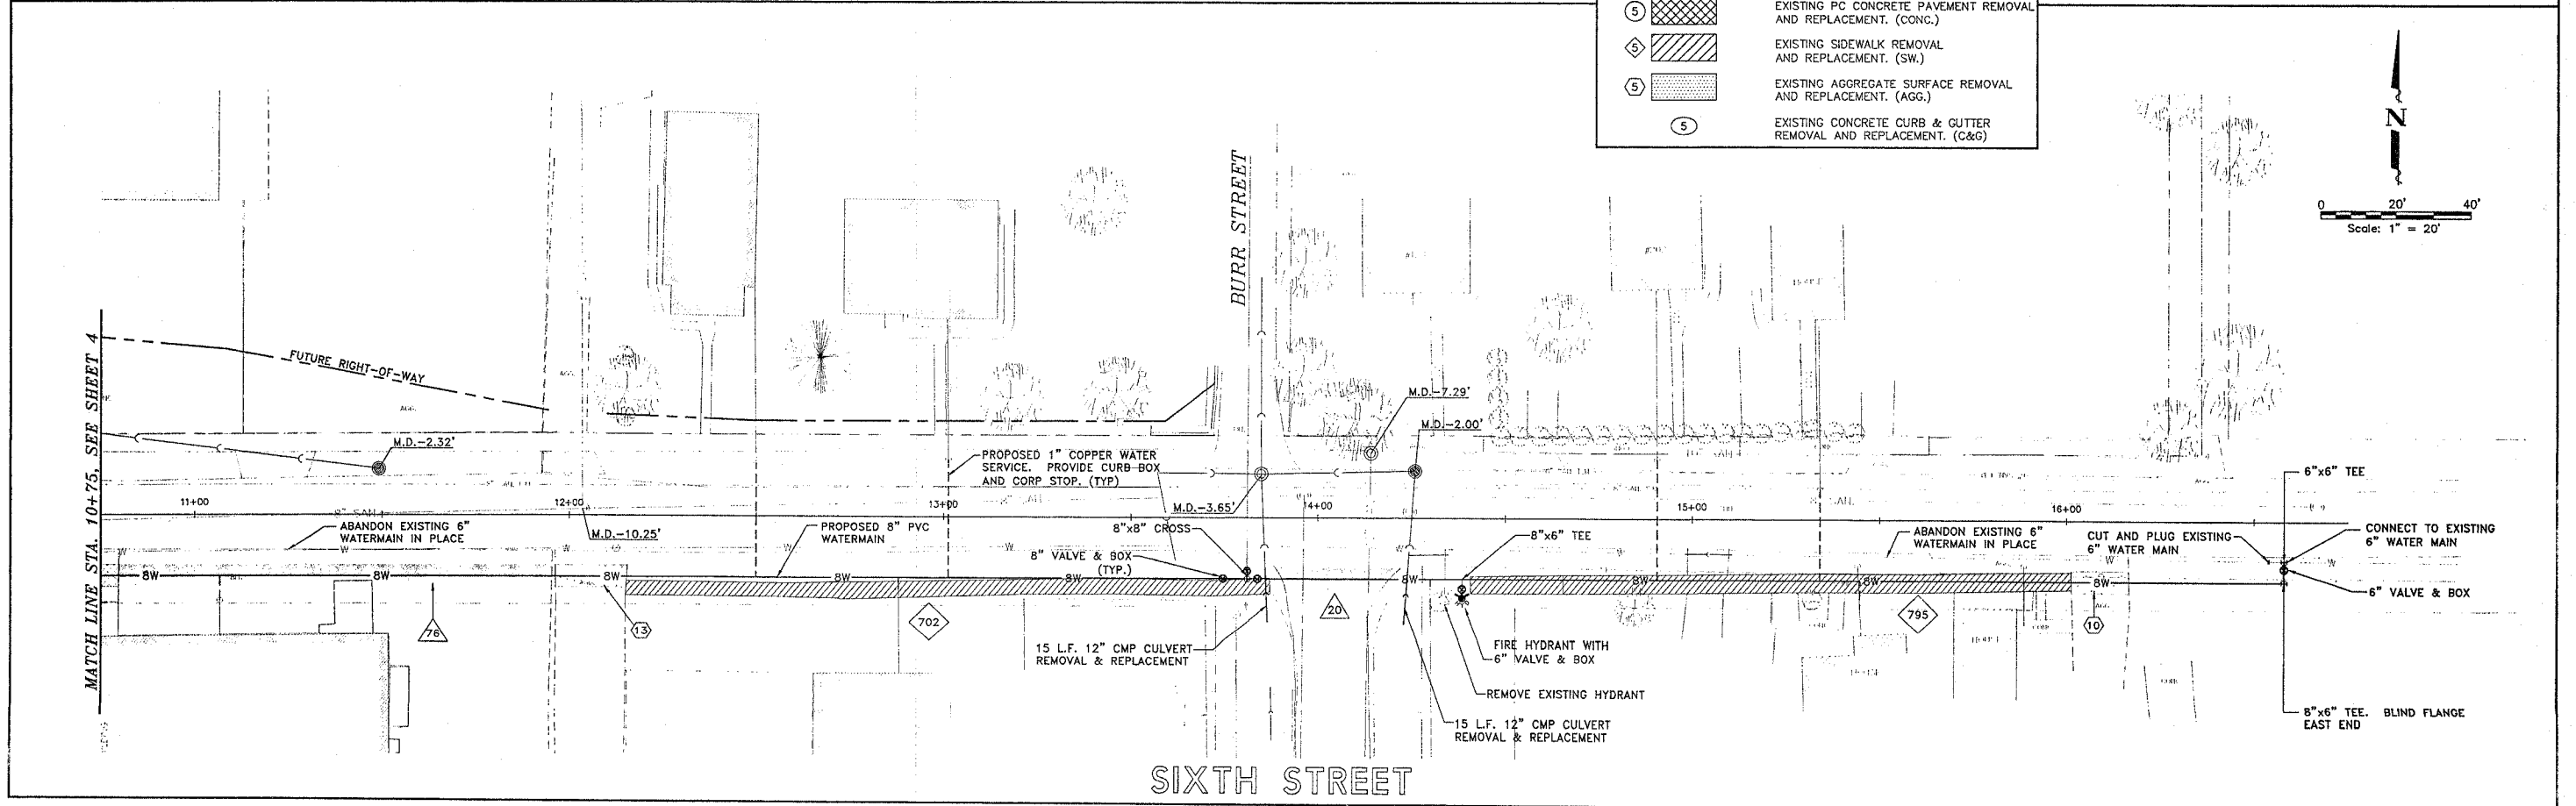

SIXTH STREET

CITY OF KEWANEE
401 East Third Street, Kewanee, IL 61443

REVISIONS		
NO.	ITEM	DATE

PLOTTING SCALE: 1" = 20'
DRAWN BY: BRS
CHECKED BY:
DATE: AUGUST 2005

McCLURE ENGINEERING ASSOCIATES, INC.
4700 Kennedy Drive East Moline, Illinois 61244
(309) 792-2300 Fax (309) 792-8874
Design Firm License: Illinois #184-000816
Copyright 2005 by McClure Engineering Associates, Inc.

SIXTH STREET (IL ROUTE 81)
STA. 1355+00 TO STA. 1360+50 & STA. 10+75 TO STA. 16+75
6th Street & Main Street Water Main
KEWANEE, ILLINOIS
FILE NAME: T:\KE103.195\dwg\03195MDL.dwg
JOB NUMBER: 01-21-03-195

SHEET NO.
5
OF 6