


F.A.P. RTE.	SECTION	COUNTY	TOTAL SHEETS	SHEET NO.
22	6M & TS	HENRY	257	255
STA. 20+25.00		TO STA. 20+30.00		
FED. ROAD DIST. NO.		ILLINOIS FED. AID PROJECT		

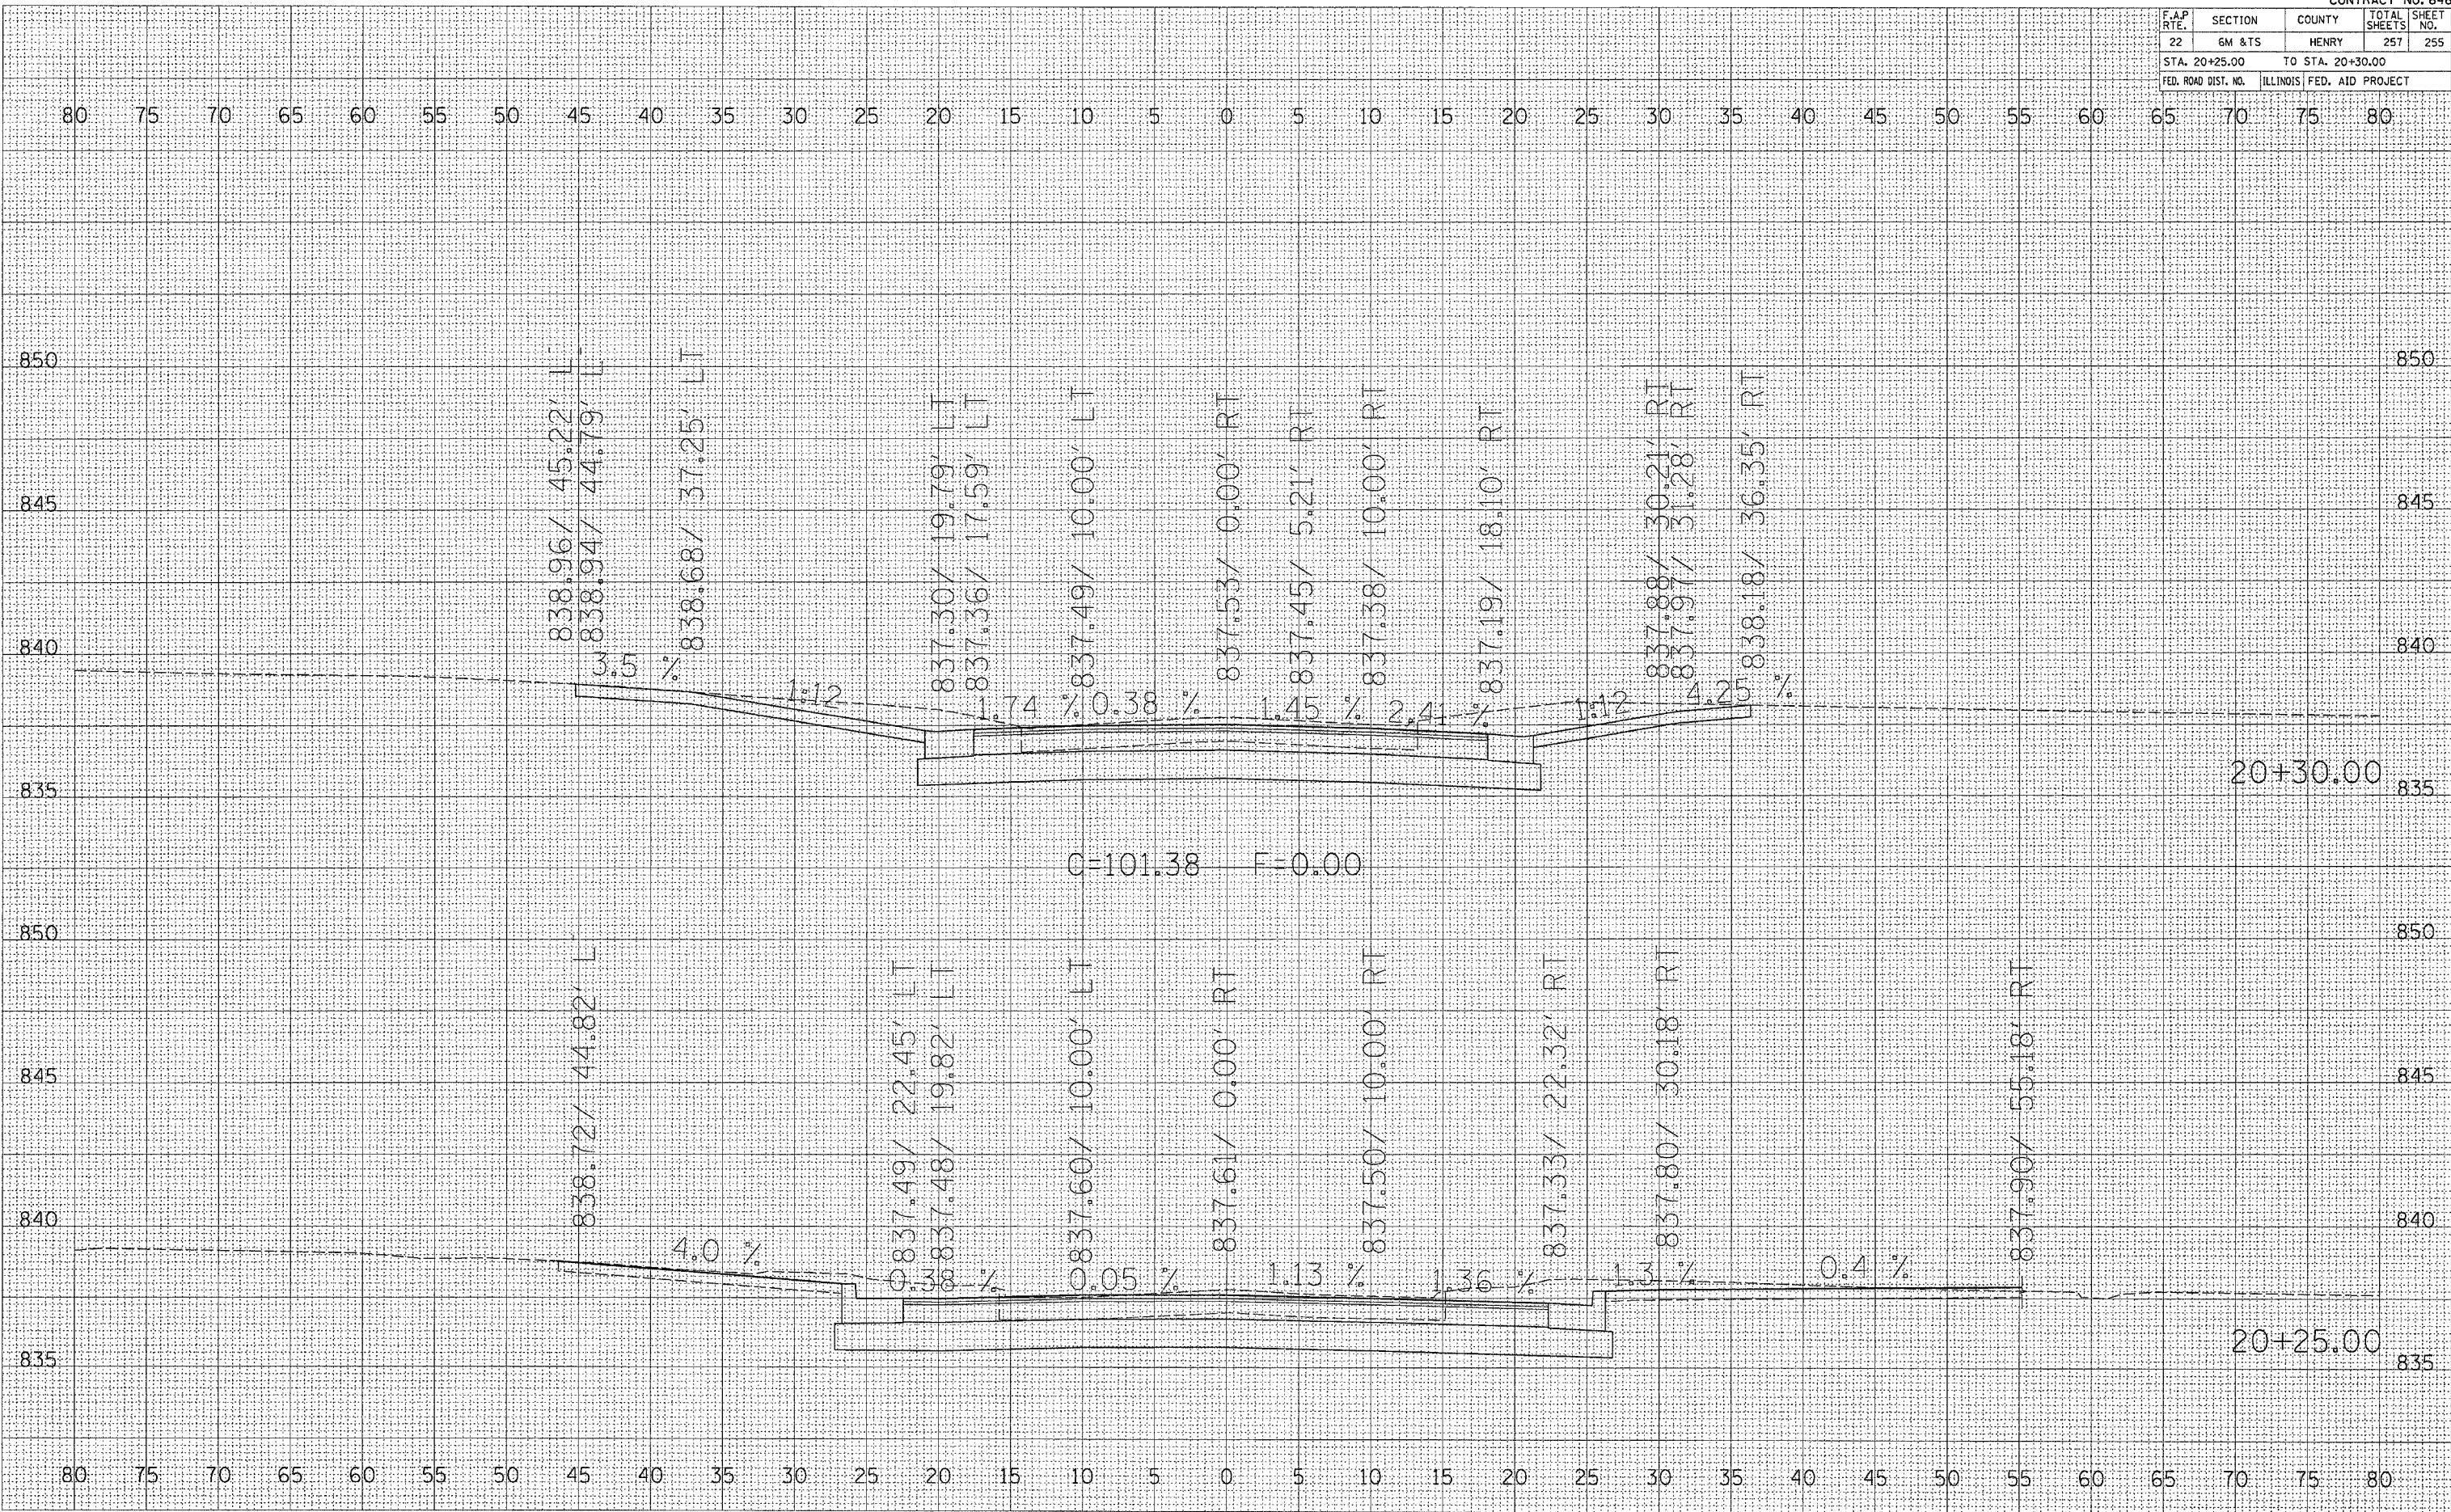

DATE	BY

SURVEYED _____
 FINAL SURVEY _____
 NOTE BOOK _____
 AREAS CHECKED _____

DATE	BY

SURVEYED _____
 ORIGINAL SURVEY _____
 NOTE BOOK _____
 AREAS CHECKED _____

PLOT DATE = Thu Oct 27 07:22:49 2005
 FILE NAME = c:\pco\meta\216890\165890a7.dwg
 PLOT SCALE = 5.0000 / IN.
 REFERENCE = #REF#