



STATE OF ILLINOIS  
DEPARTMENT OF TRANSPORTATION

ROUTE NO.	SECTION	COUNTY	TOTAL SHEETS	SHEET NO.	SHEET NO. 2
S.B.L.	*	Rock Island	29	11	8 SHEETS
F.A.S.					
FED. ROAD DIST. NO. 7	ILLINOIS	FED. AID PROJECT			

\* Section (19BR-1)M Contract #64B06

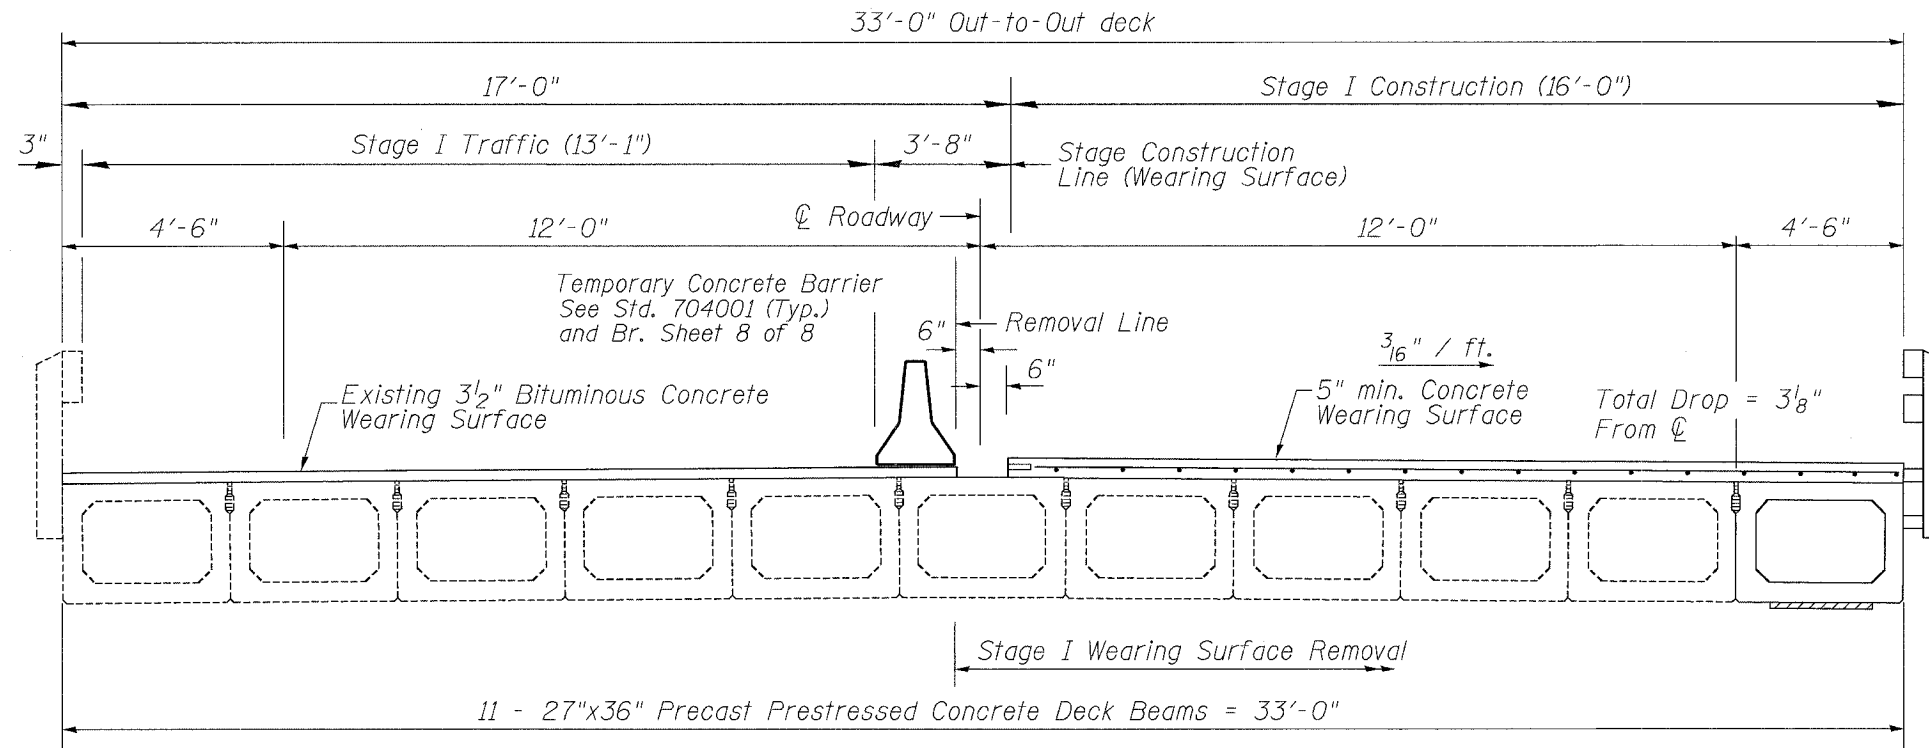

DECK CROSS SECTION - STAGE I  
(Looking North)

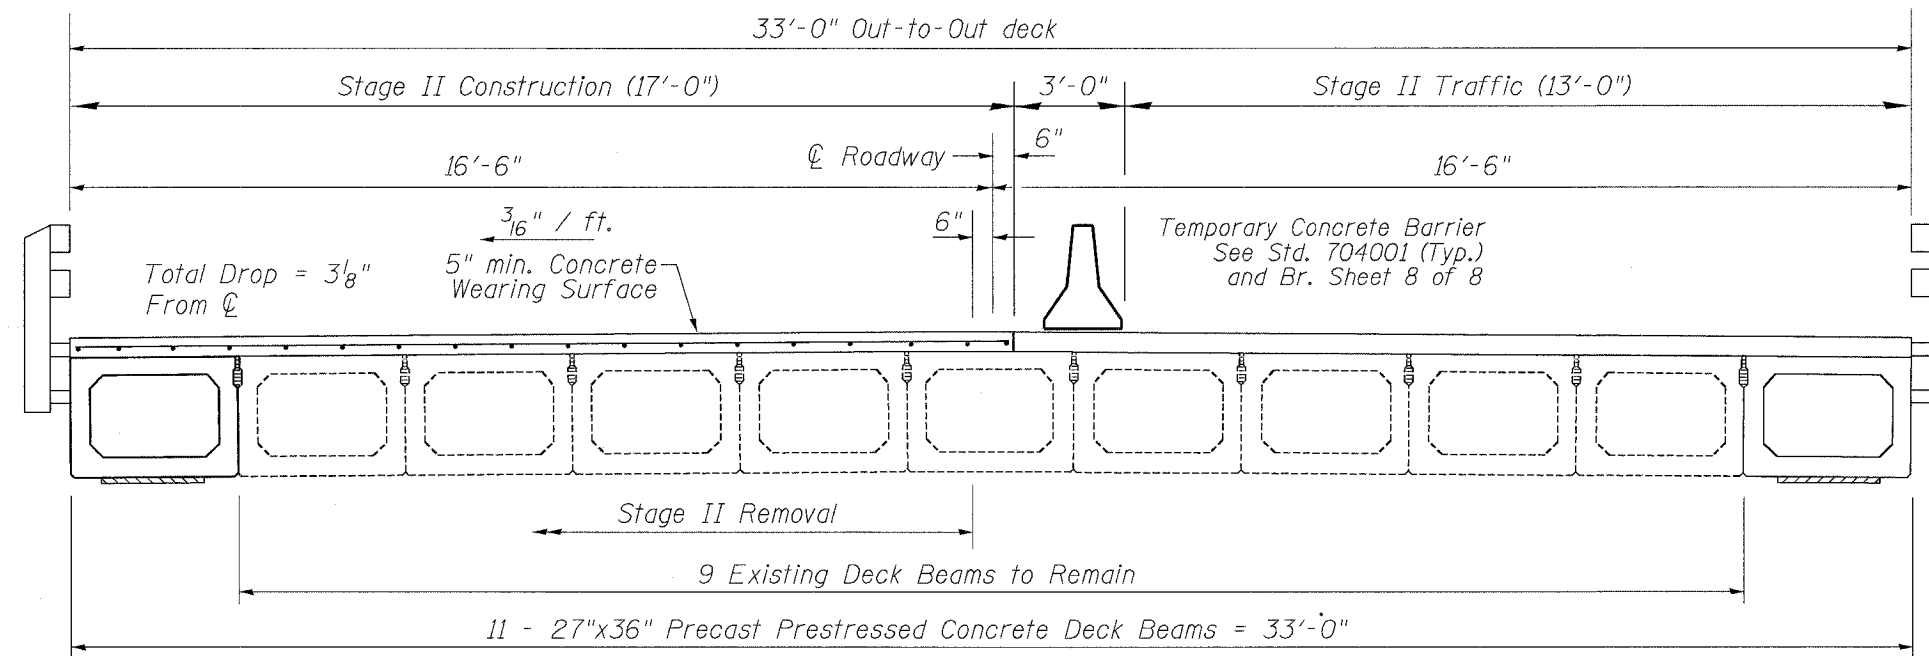

DECK CROSS SECTION - STAGE II  
(Looking North)

DESIGNED	SB
CHECKED	RB
DRAWN	BH, BS
CHECKED	SB

STAGING PLAN  
F.A.S. 221 (IL RTE 94)  
OVER MILL CREEK  
SECTION (19B-1)M  
ROCK ISLAND COUNTY  
STR. NO. 081-0137