


F.A.S. RTE.	SECTION	COUNTY	TOTAL SHEETS	SHEET NO.
221	(19B-1) M	ROCK ISLAND	29	18
STA.		TO STA.		
FED. ROAD DIST. NO.		ILLINOIS	FED. AID PROJECT	

# PLAN SHEETS

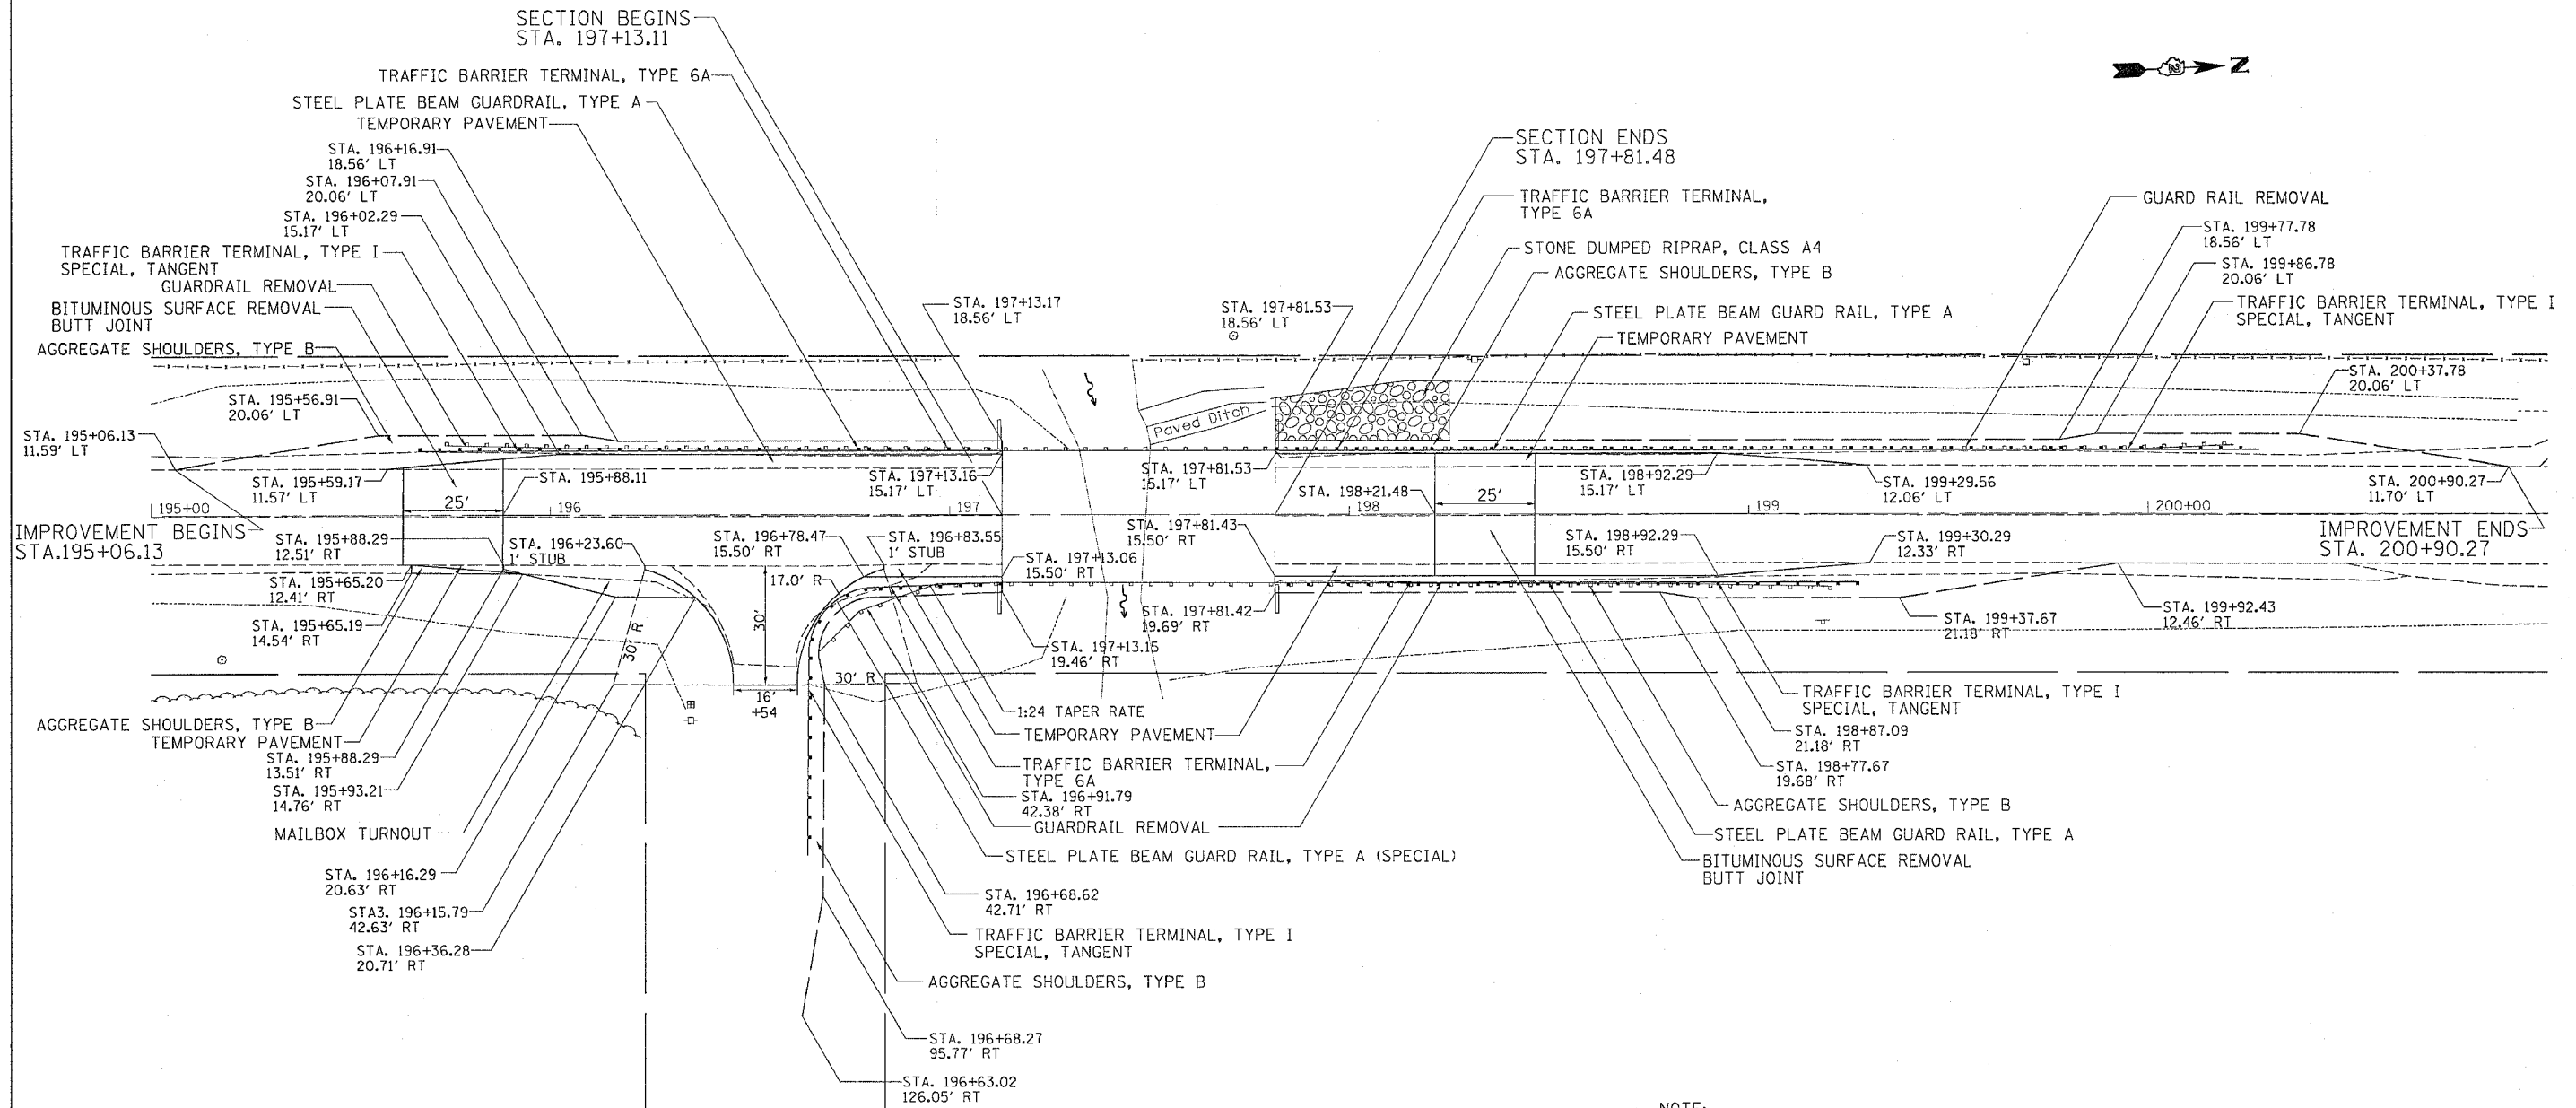

**NOTE:**

MAILBOX TURNOUT AND SIDEROAD RETURN SHALL BE CONSTRUCTED THE SAME AS TEMPORARY PAVEMENT. THIS WORK SHALL BE PAID FOR PER SQ YD FOR TEMPORARY PAVEMENT.

PLOT DATE = Wed Oct 26 11:05:21 2005  
 FILE NAME = \\22868686\64B06\64B06.dgn  
 PLOT SCALE = 20.0000 / IN.  
 USER NAME = meglj