


F.A.U. RTE.	SECTION	COUNTY	TOTAL SHEETS	SHEET NO.
5773	(112-Y)PM	ROCK ISLAND	7	5
STA.		TO STA.		
FED. ROAD DIST. NO.		ILLINOIS FED. AID PROJECT		

PROPOSED SIGNAL POST AT KENNEDY AVENUE AND 42ND AVENUE

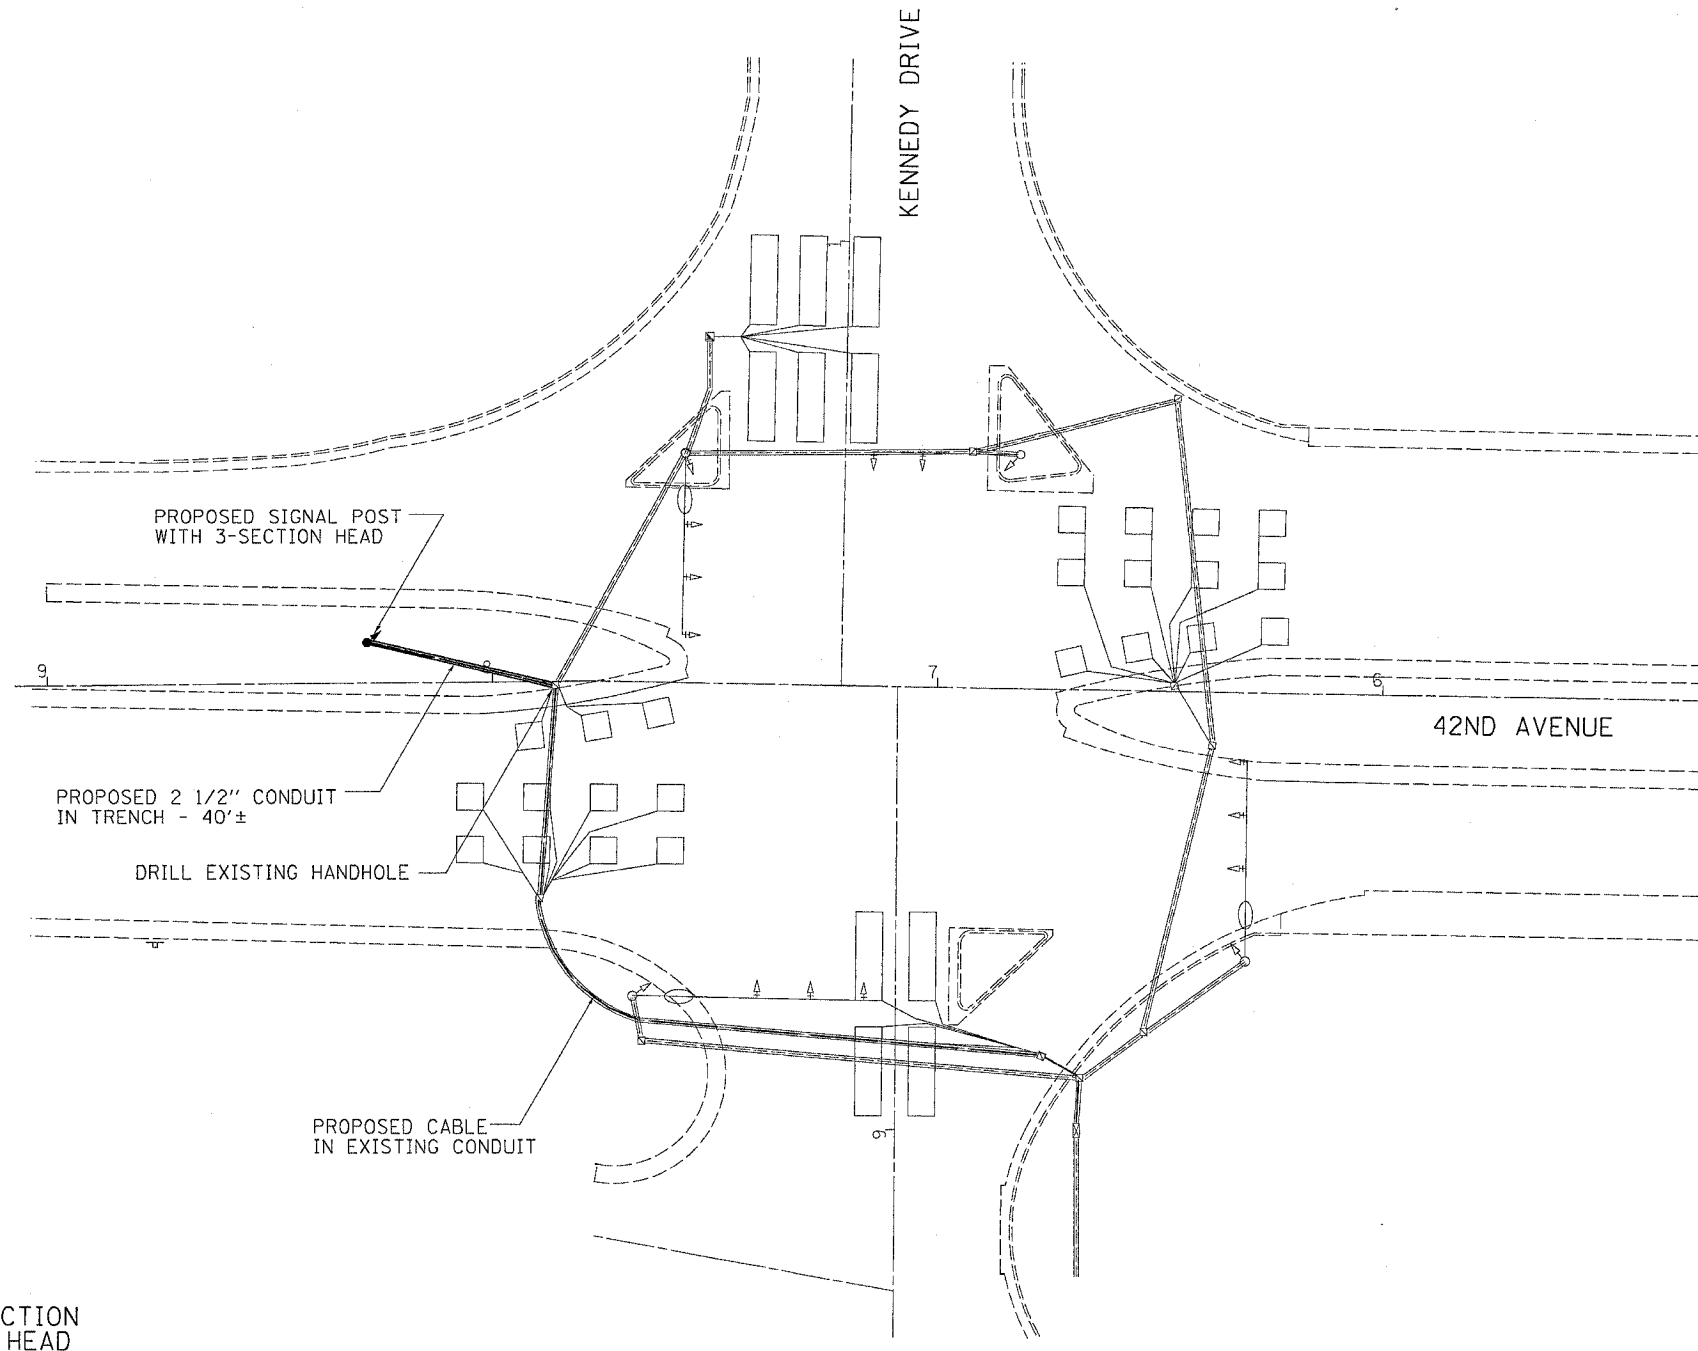

CABLE DETAILS FOR 3-SECTION POST MOUNTED SIGNAL HEAD TERMINATE WITH SOUTHBOUND PHASE

PLOT DATE = Thu Oct 27 13:03:32 2005
 FILE NAME = C:\Programs\AutoCAD\Cad14e\ave of the cities proposal.dgn
 USER NAME = h11k1

REVISIONS		ILLINOIS DEPARTMENT OF TRANSPORTATION
NAME	DATE	
		SCALE: VERT. _____ HORIZ. _____ DATE _____
DRAWN BY _____		CHECKED BY _____