


FAP RTE	SECTION	COUNTY	TOTAL SHEETS	SHEET NO.
681	116BR-1	FORD	37	33
STA. 54+50.00		TO STA. 58+12.00		
FED. ROAD DIST. NO.		ILLINOIS	FED. AID PROJECT	

FINAL SURVEY	SURVEYED	DATE
NO. _____	PLOTTED	_____
NOTE BOOK	DATE	
NO. _____	_____	
AREAS CHECKED		

ORIGINAL SURVEY	SURVEYED	DATE
NO. _____	PLOTTED	_____
NOTE BOOK	DATE	
NO. _____	_____	
AREAS CHECKED		

FAP RTE 681 (IL 116)

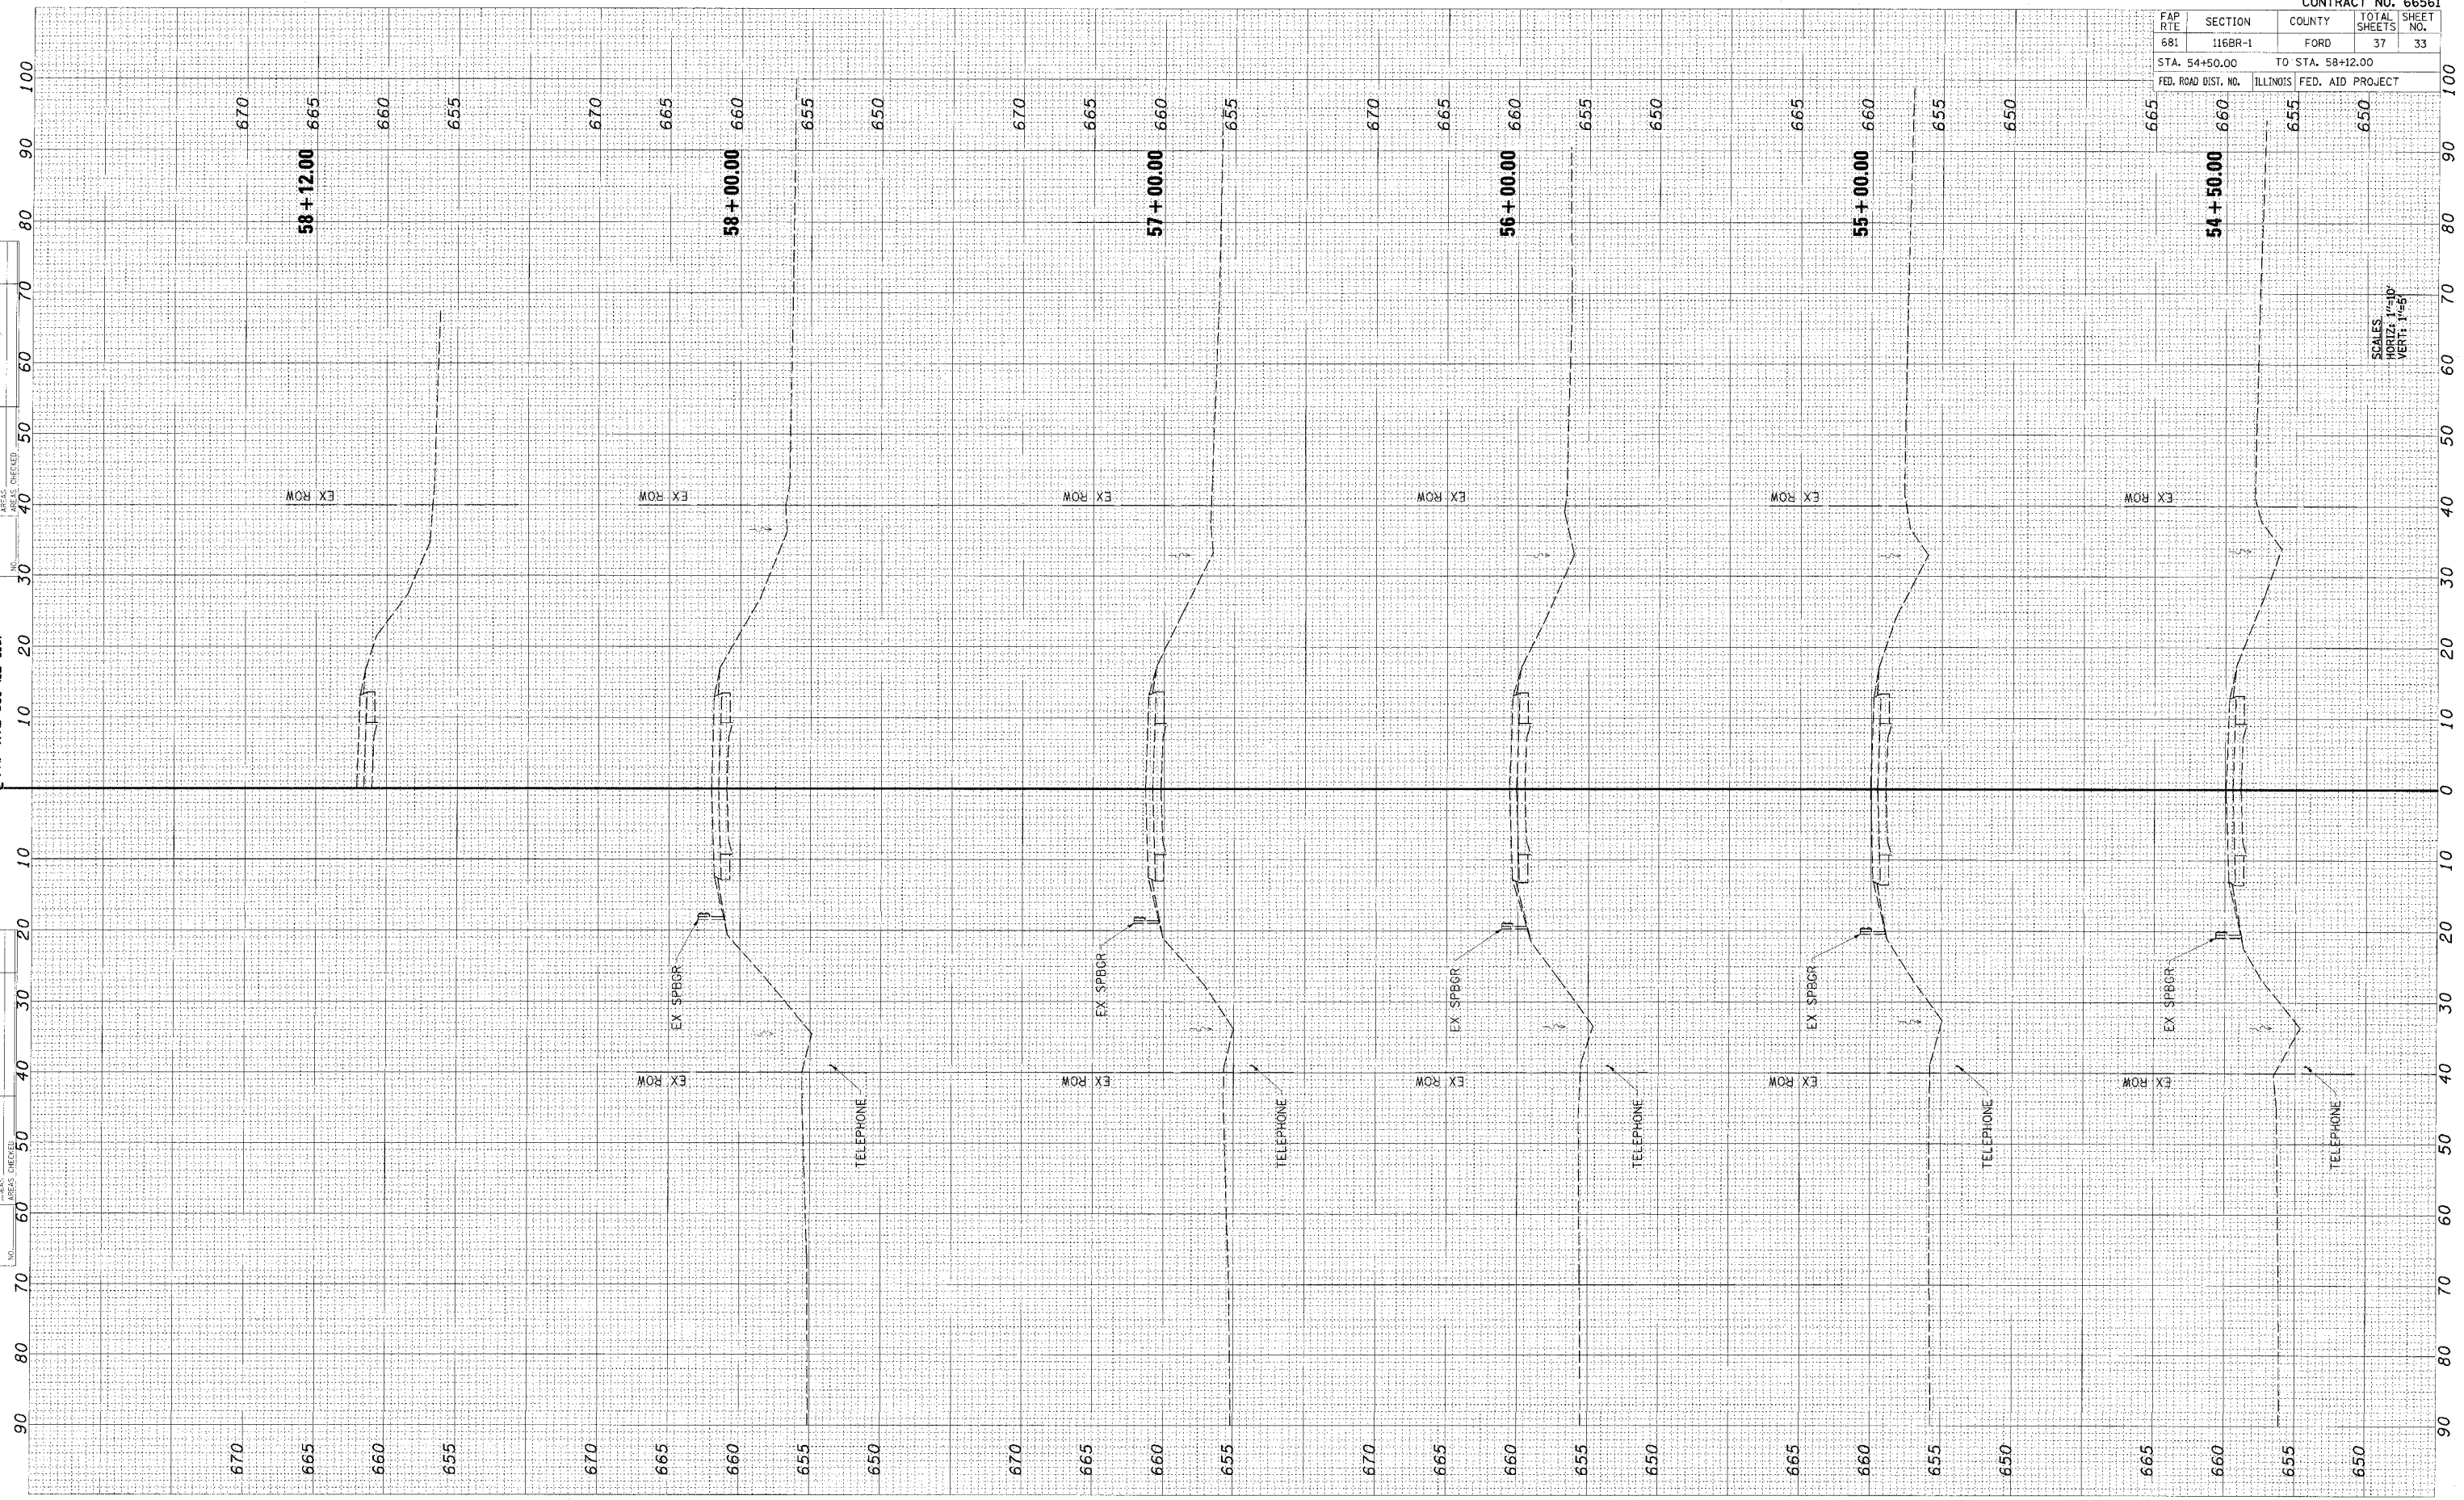

SCALES:
HORIZ: 1"=10'
VERT: 1"=5'

FAP RTE 681 (IL 116) CROSS SECTIONS
STA 54+50.00 to STA 58+12.00