


FAP RTE	SECTION	COUNTY	TOTAL SHEETS	SHEET NO.
681	116BR-1	FORD	37	34
STA. 58+26.00		TO STA. 59+30.00		
FED. ROAD DIST. NO.		ILLINOIS	FED. AID PROJECT	

NO.	DATE	BY

NO.	DATE	BY

CL FAP RTE 681 (IL 116)

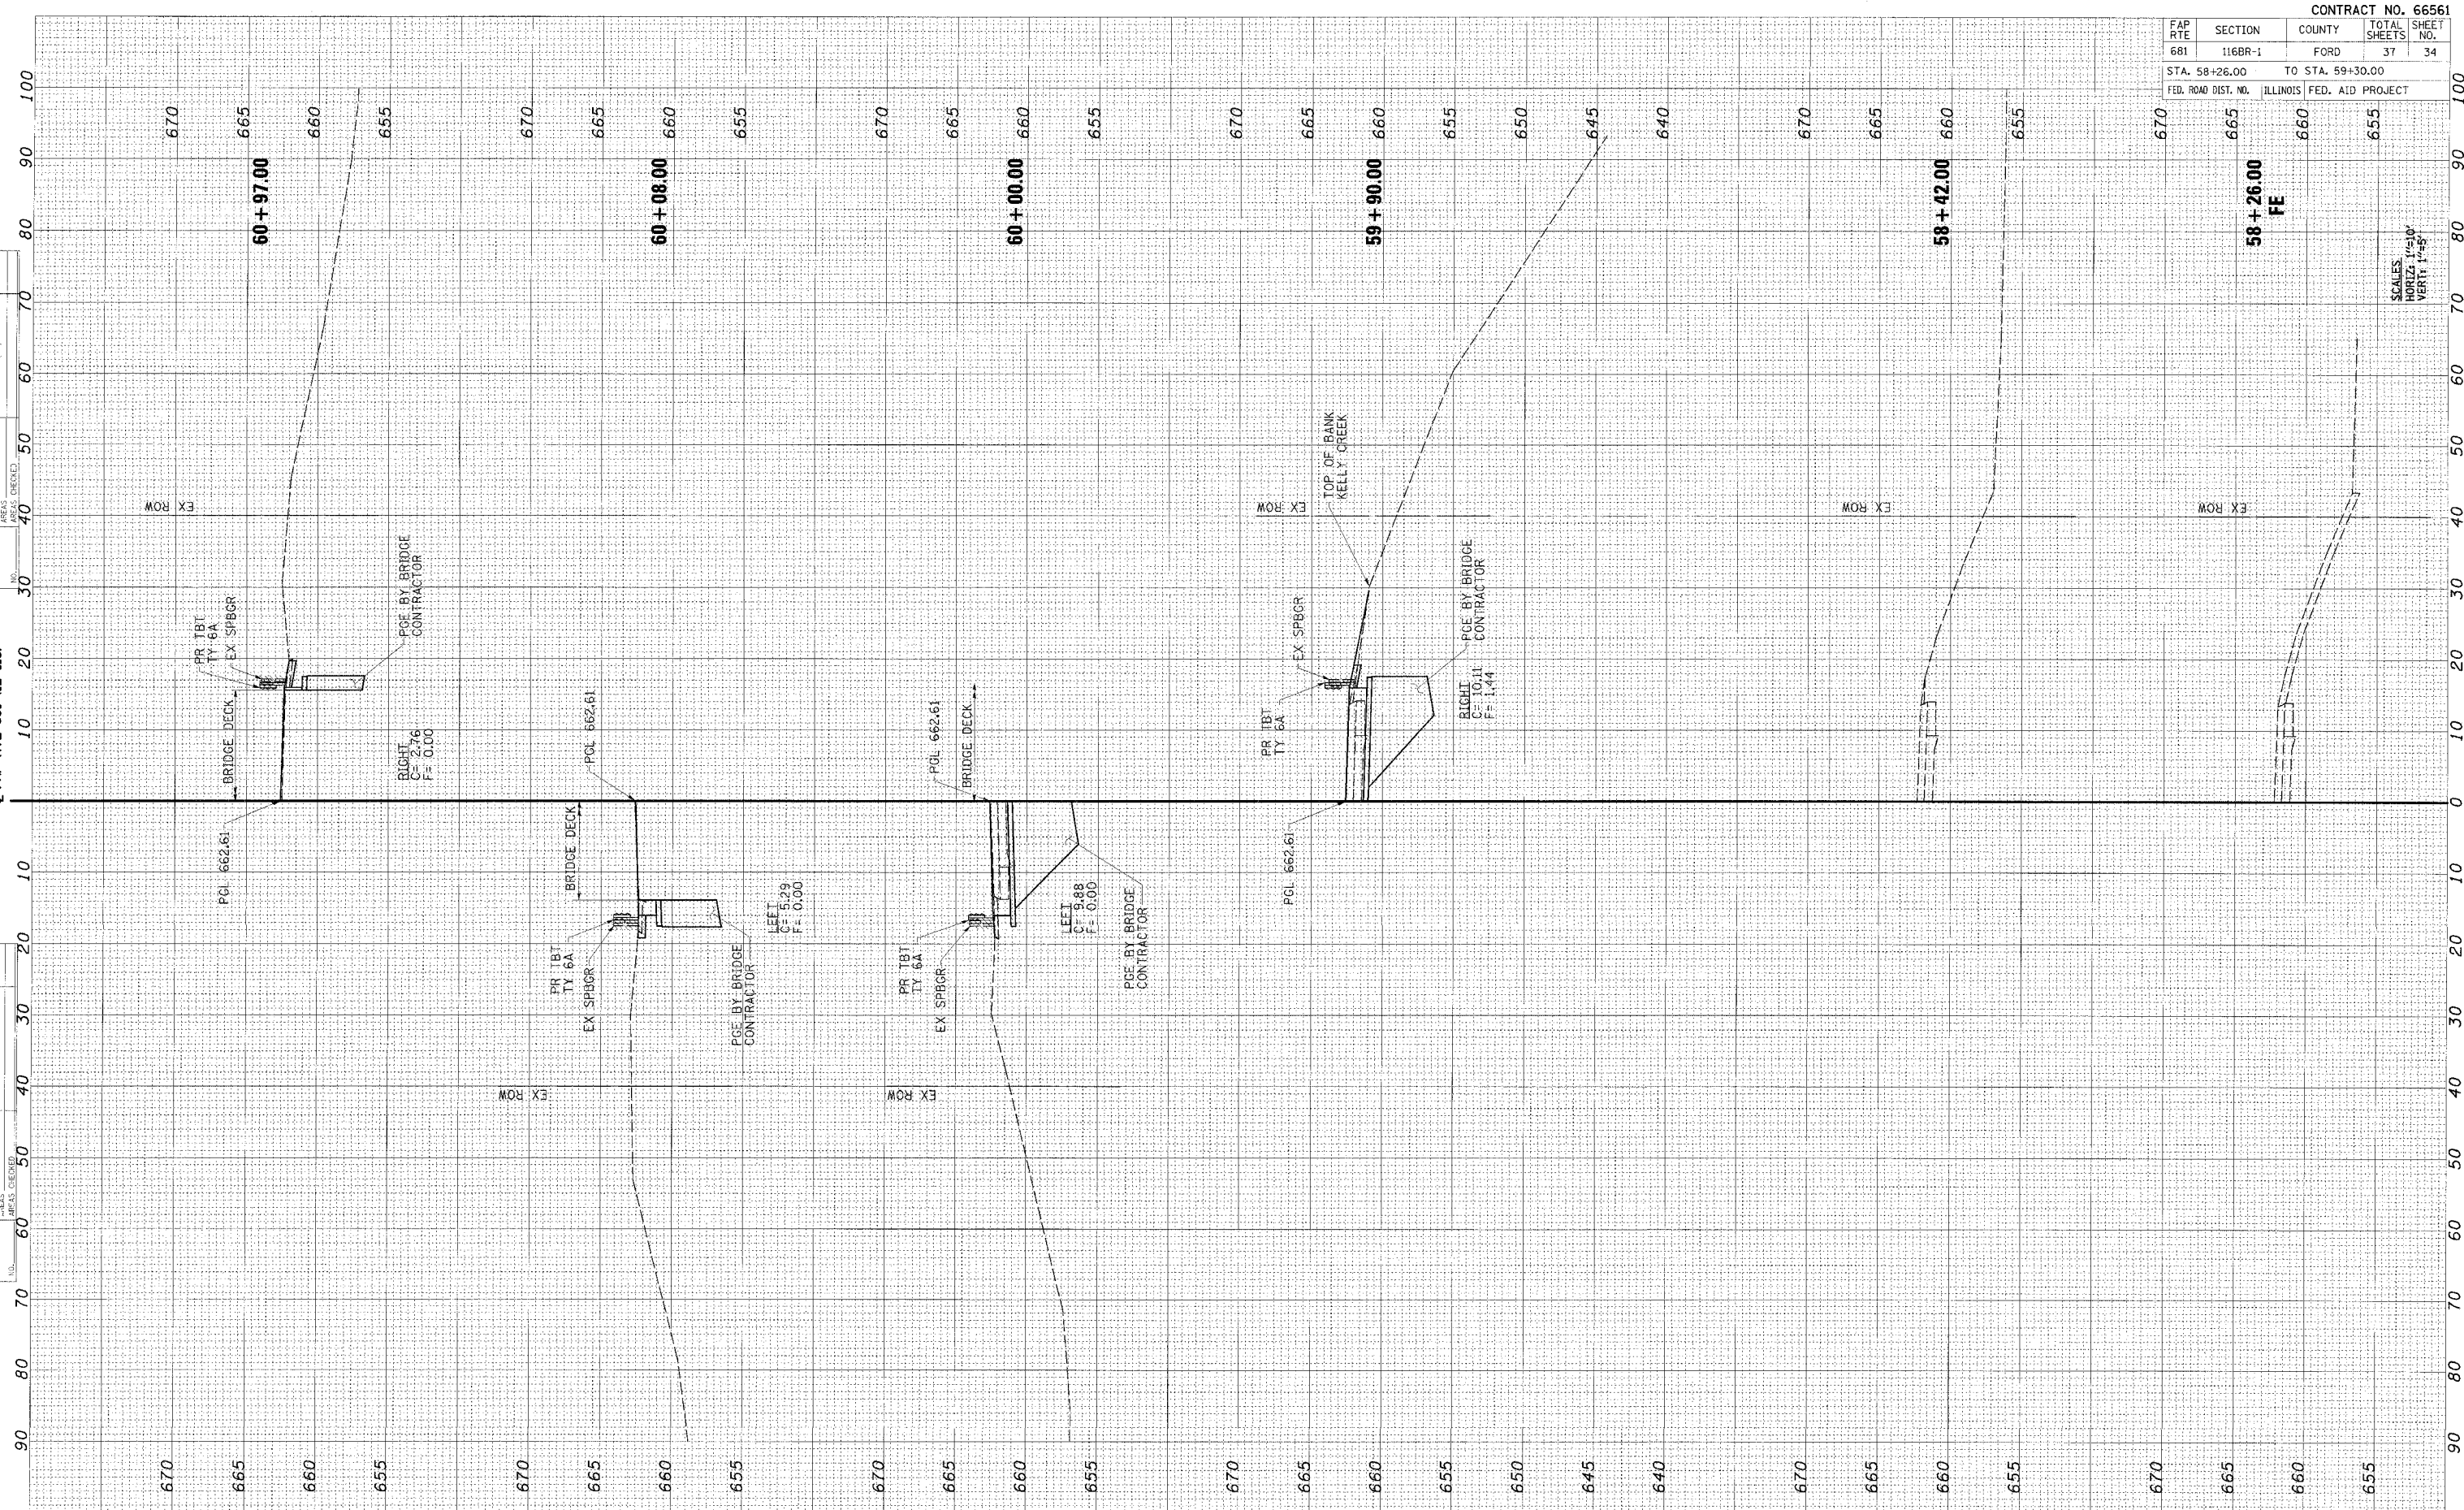

FAP RTE 681 (IL 116) CROSS SECTIONS
STA 58+26.00 to STA 59+30.00