


| FAP RTE | SECTION | COUNTY | TOTAL SHEETS | SHEET NO. |
|---------|---------|--------|--------------|-----------|
| 681 | 116BR-1 | FORD | 37 | 35 |

STA. 59+50.00 TO STA. 60+97.00
 FED. ROAD DIST. NO. ILLINOIS FED. AID PROJECT

| | | |
|--------------|----|------|
| FINAL SURVEY | BY | DATE |
| NO. 30 | | |
| NO. 40 | | |
| NO. 50 | | |
| NO. 60 | | |
| NO. 70 | | |
| NO. 80 | | |
| NO. 90 | | |
| NO. 100 | | |

| | | |
|-----------------|----|------|
| ORIGINAL SURVEY | BY | DATE |
| NO. 30 | | |
| NO. 40 | | |
| NO. 50 | | |
| NO. 60 | | |
| NO. 70 | | |
| NO. 80 | | |
| NO. 90 | | |
| NO. 100 | | |

CL FAP RTE 681 (IL 116)

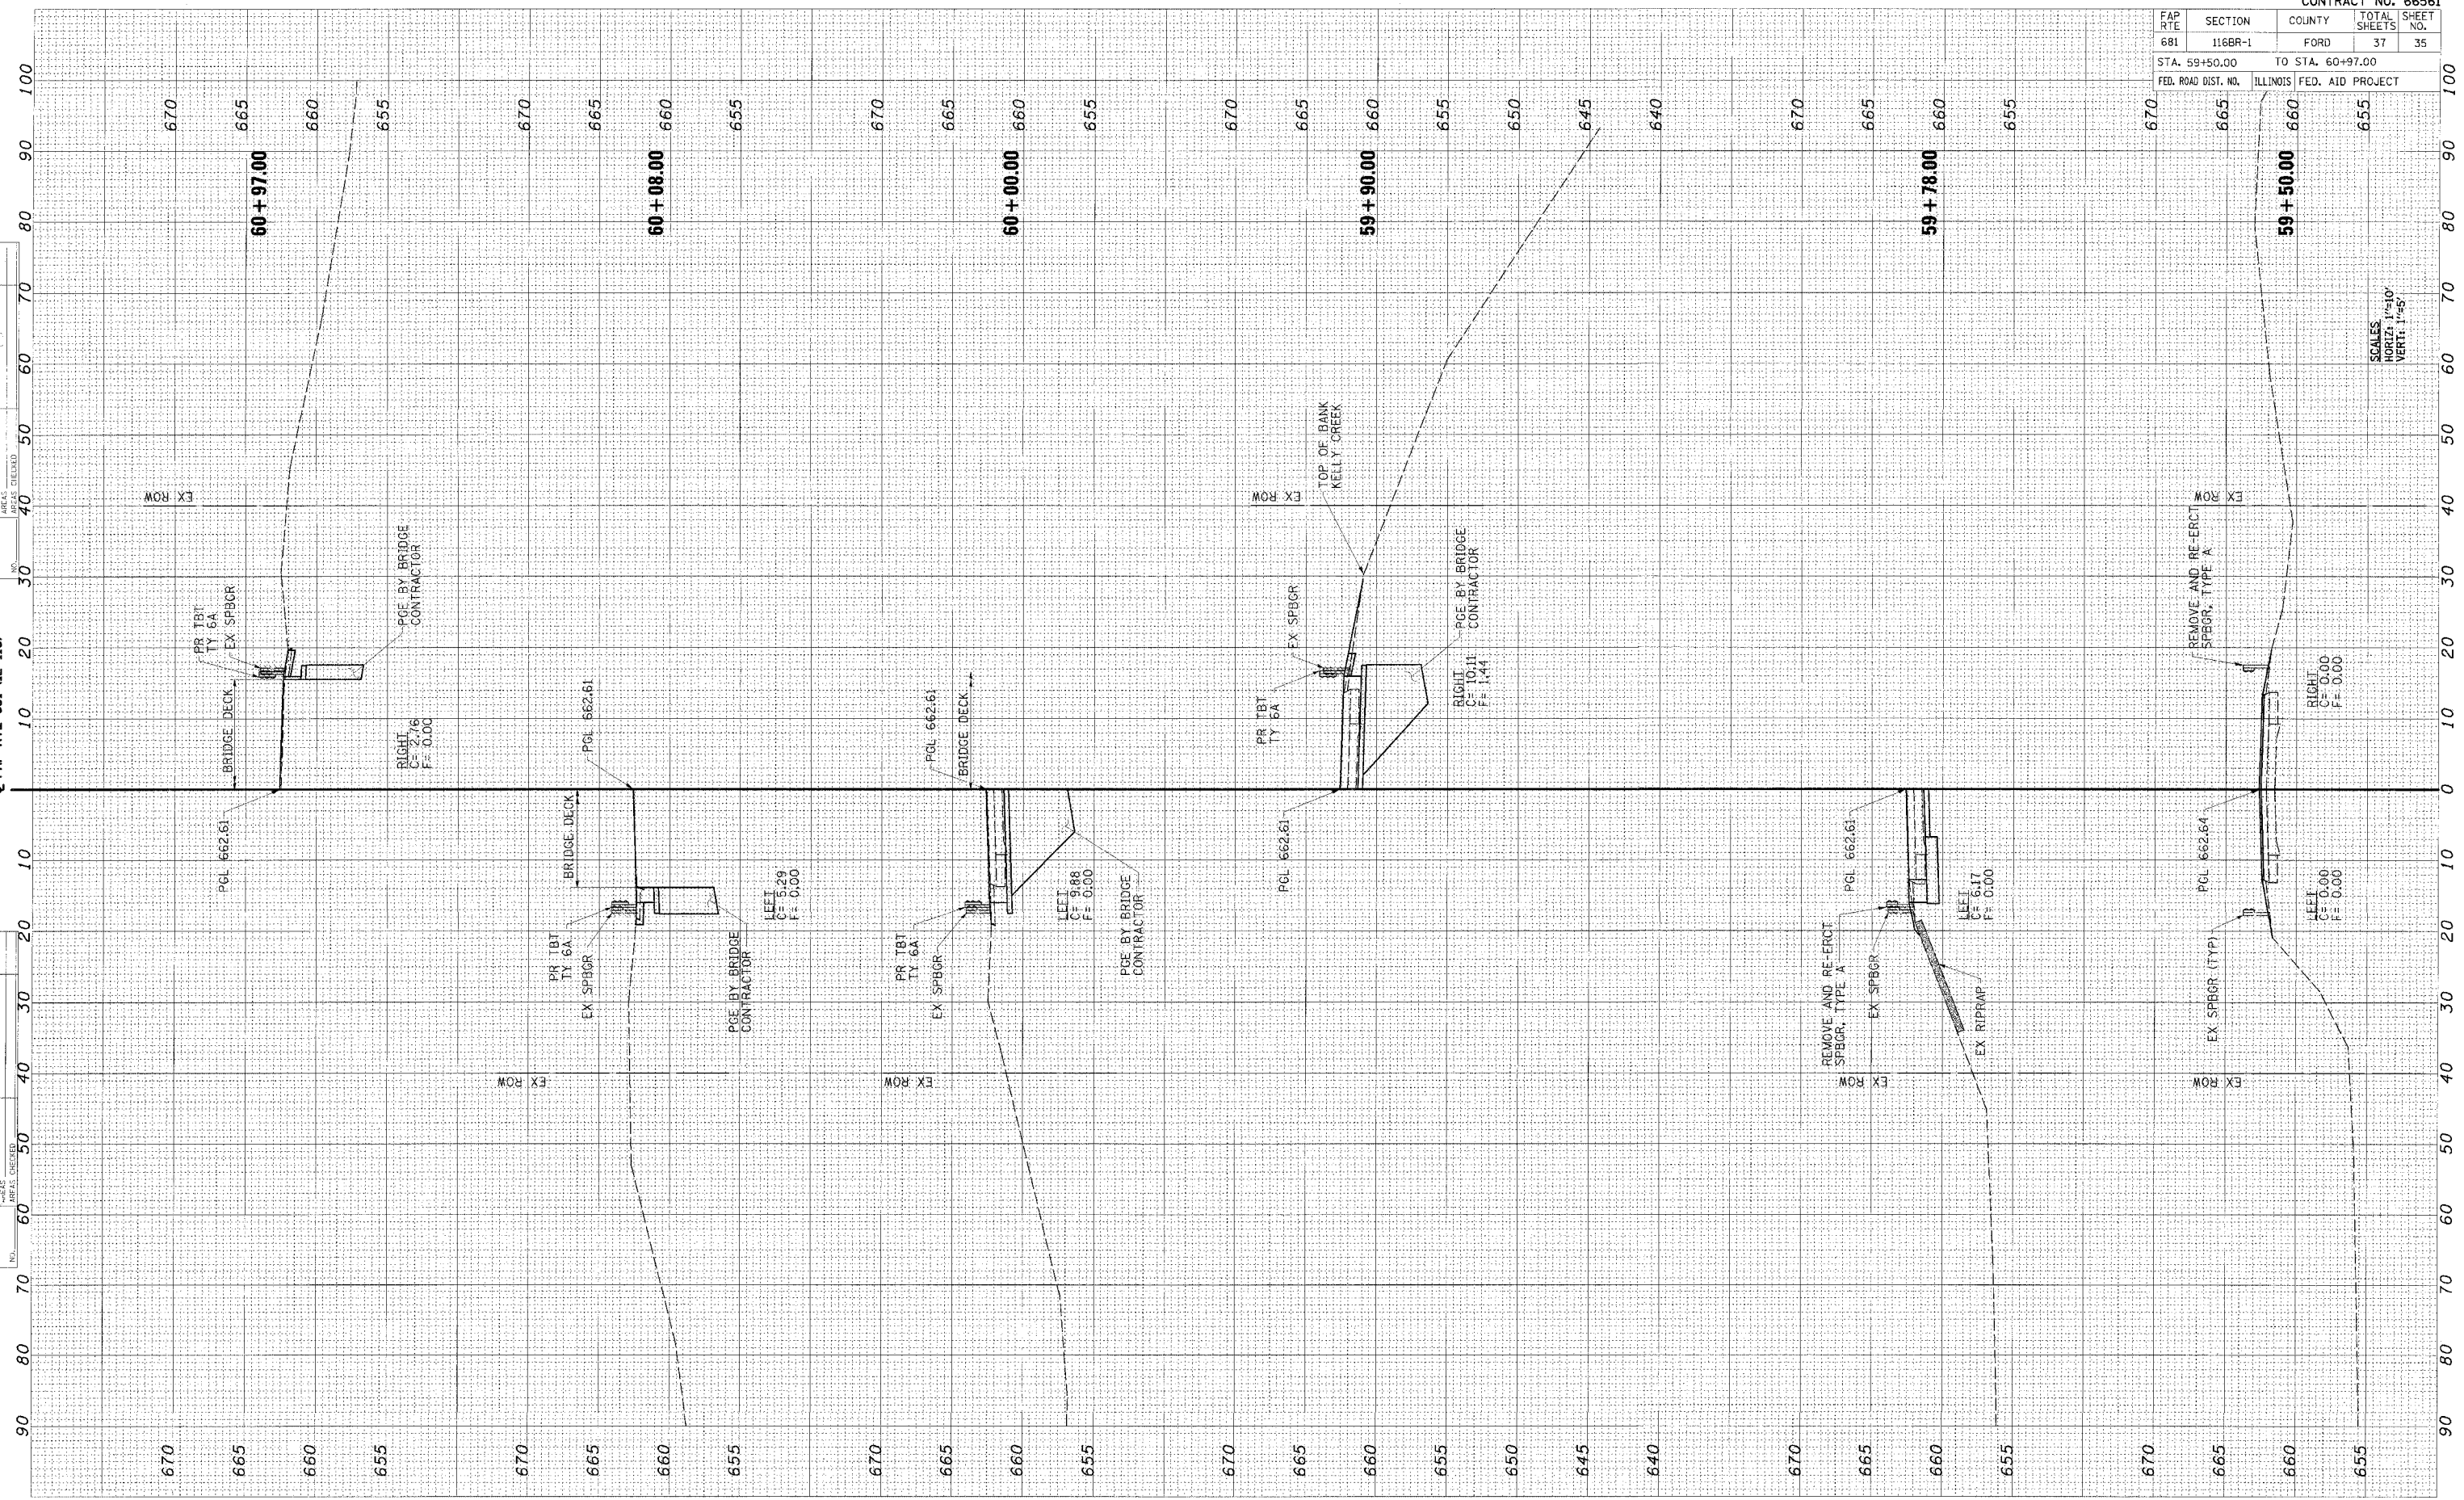

SCALES
HORIZ: 1"=10'
VERT: 1"=5'