


FAP RTE	SECTION	COUNTY	TOTAL SHEETS	SHEET NO.
681	116BR-1	FORD	37	36
STA. 61+16.00		TO STA. 62+44.00		
FED. ROAD DIST. NO.		ILLINOIS	FED. AID PROJECT	
	655	650	645	

FINAL SURVEY
 SURVEYED _____
 PLOTTED _____
 NOTE BOOK _____
 DATE _____
 BY _____

ORIGINAL SURVEY
 SURVEYED _____
 PLOTTED _____
 NOTE BOOK _____
 DATE _____
 BY _____

CL FAP RTE 681 (IL 116)

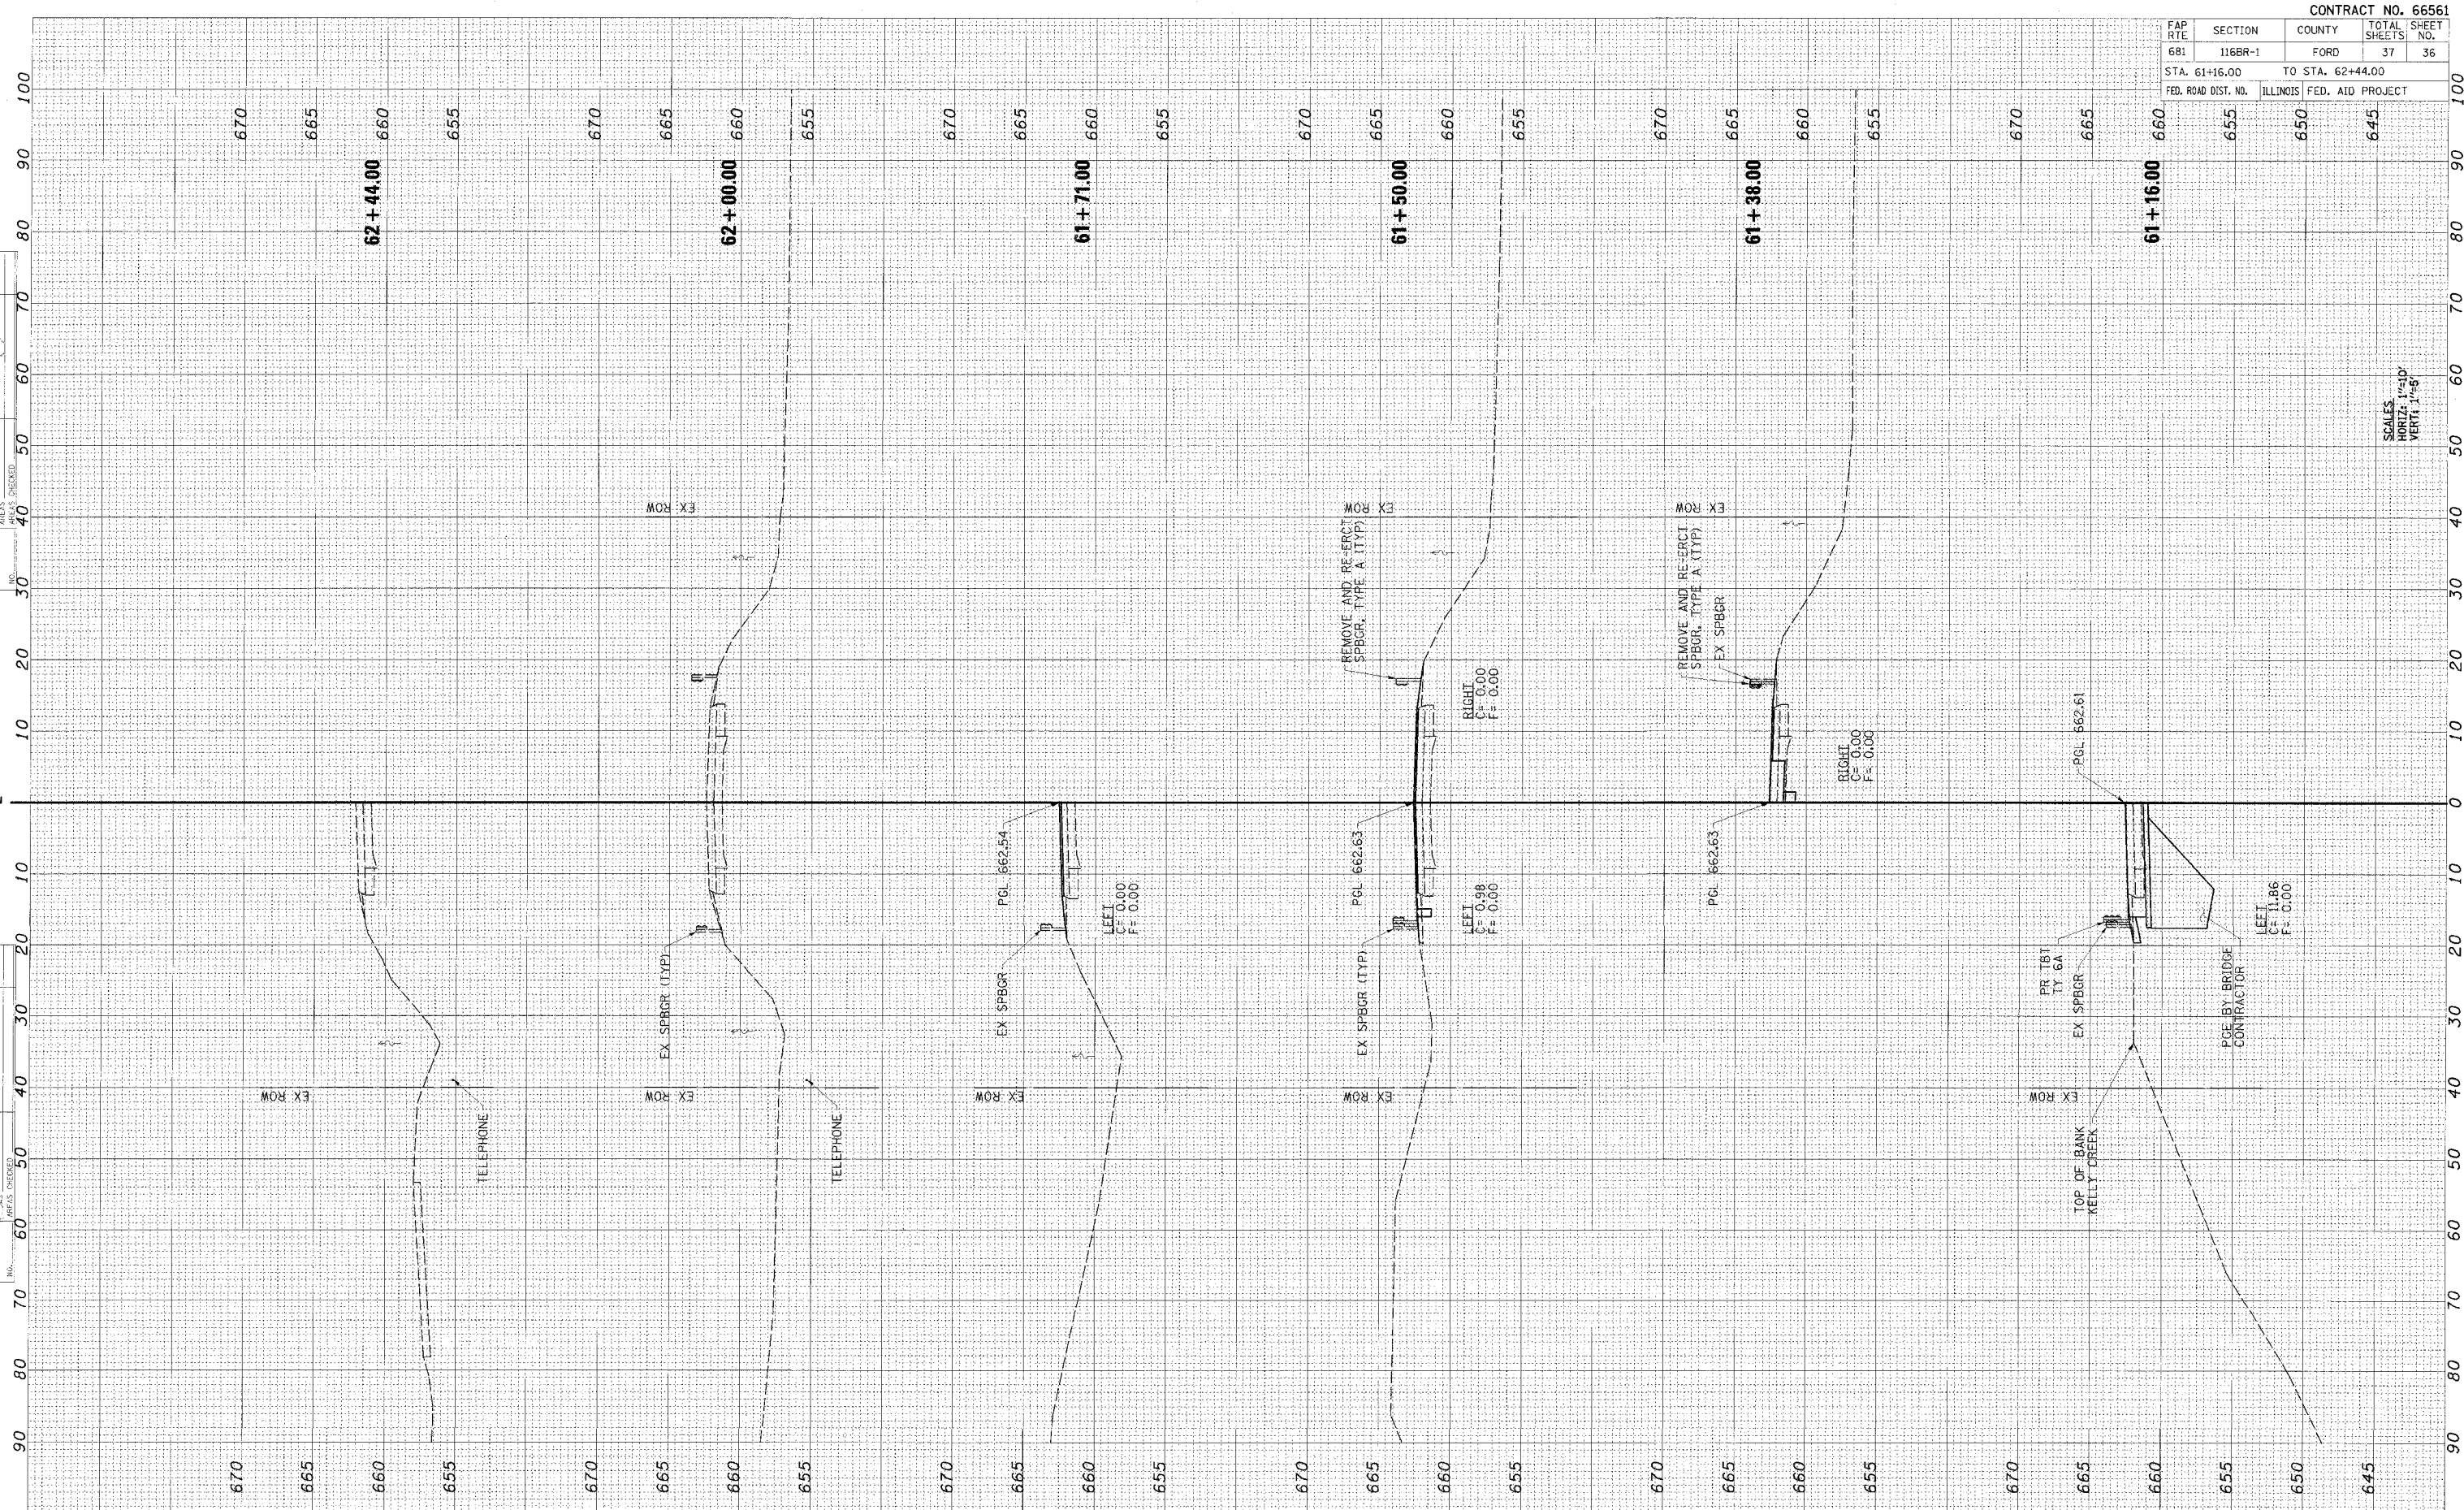

SCALES:
HORIZ: 1"=10'
VERT: 1"=5'

FAP RTE 681 (IL 116) CROSS SECTIONS
STA 61+16.00 to STA 62+44.00