


F.A.I. RTE.	SECTION	COUNTY	TOTAL SHEETS	SHEET NO.
412	102(2,3)1	WOODFORD	7	4
FED. ROAD DIST. NO. -		ILLINOIS	PROJECT	

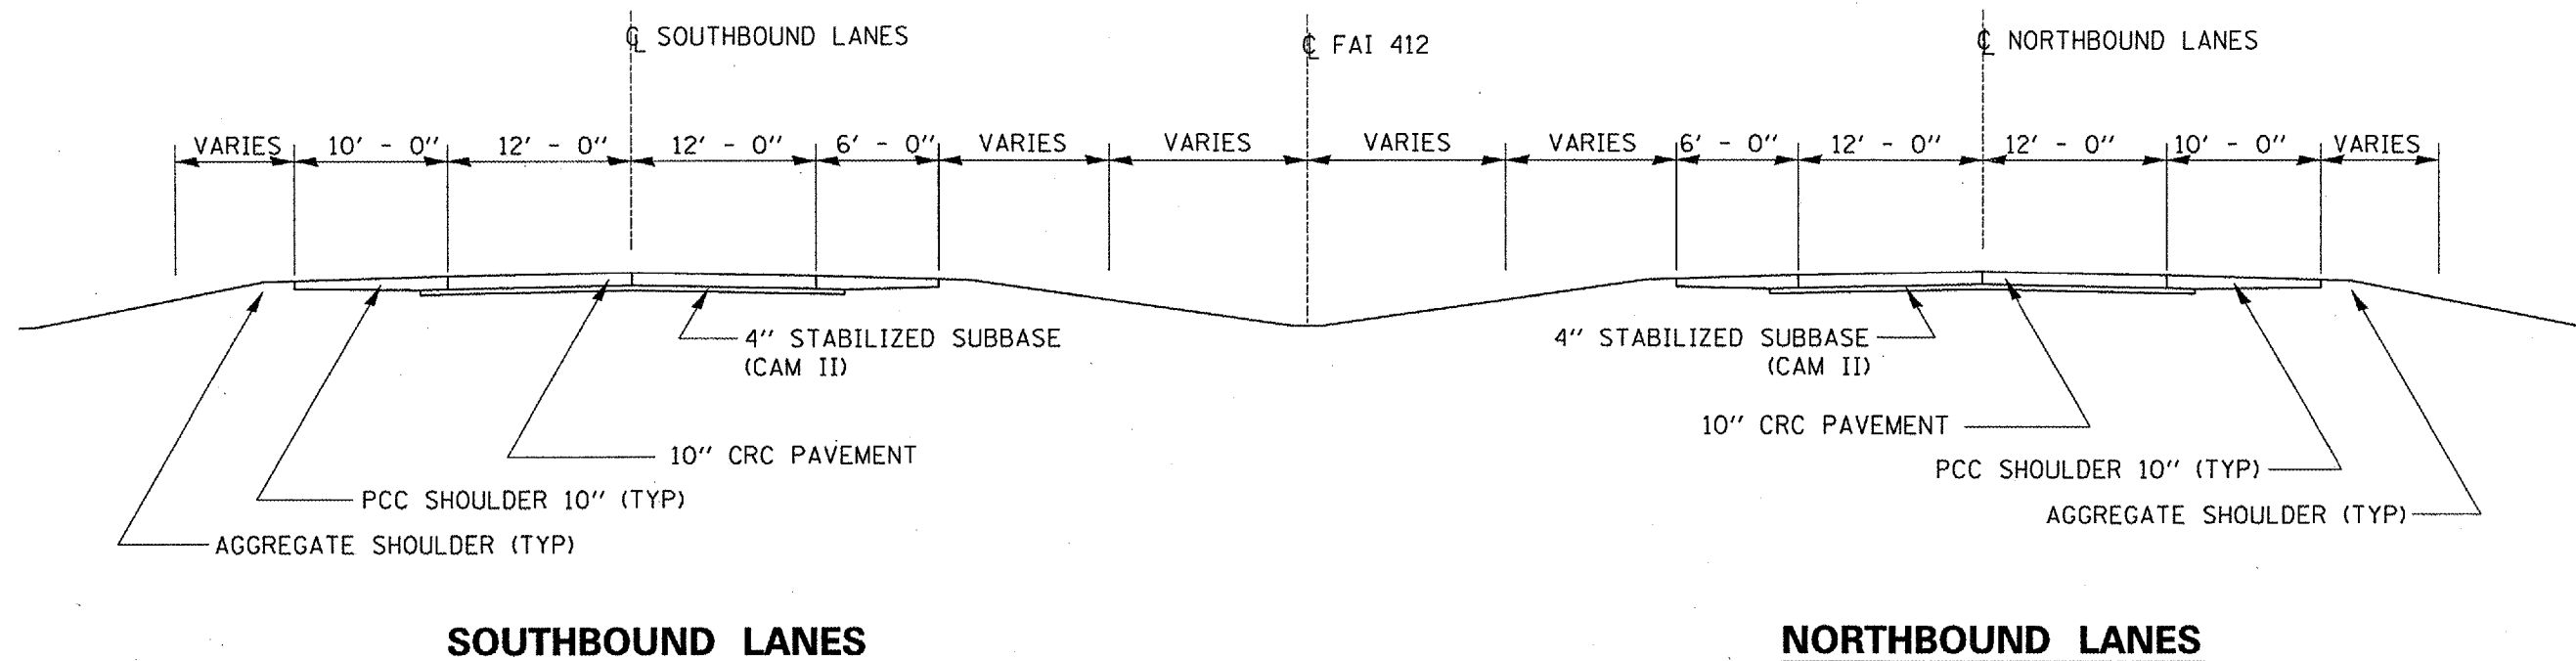

**TYPICAL SECTION
M.P. 18.0 TO M.P. 24.0**

Date: 06/15/2005
File: c:/projects/cmain06/am.315/details.dgn

REVISIONS	
NAME	DATE

ILLINOIS DEPARTMENT OF TRANSPORTATION

TYPICAL ROADWAY SECTION

SCALE: VERT.
HORIZ.
DATE 06/09/2005

DRAWN BY RLW
CHECKED BY