


EXISTING TYPICAL CROSS SECTION

F.A.I. RTE.	SECTION	COUNTY	TOTAL SHEETS	SHEET NO.
74		CHAMPAIGN	115	19

CONTRACT NO. 70141
 10(5-1-RS-1,14-1(RRS & 6RS-3)

STATION 1350+00.00 TO STATION 1360+00.00

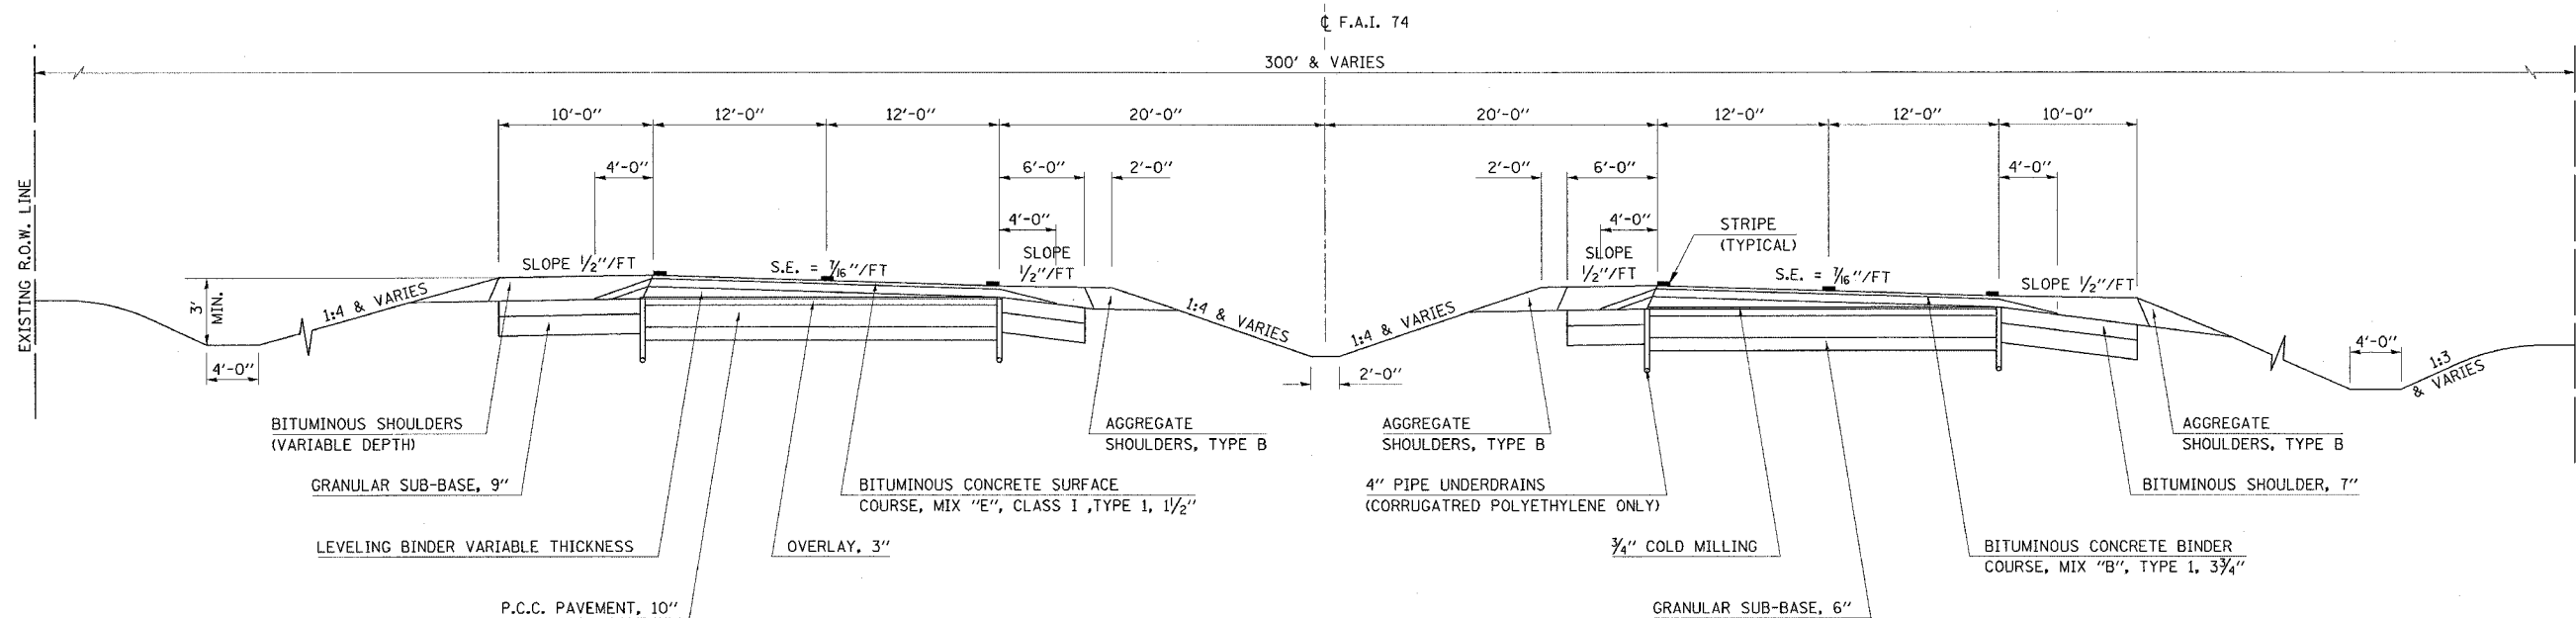

PROPOSED TYPICAL CROSS SECTION (10)

STATION (7) 1350+00.00 TO STATION (11) 1360+00.00

