

EXISTING STRUCTURE NO. 070-0035
SINGLE SPAN PPC DECK BEAM BRIDGE ON CLOSED ABUTMENTS.
34'-0" BK TO BK ABUTMENTS; 41'-0" O TO O DECK


SEC 28, T15N, R6E, 3RD PM

F.A.P. RTE.	SECTION	COUNTY	TOTAL SHEETS	SHEET NO.
749	119(BR-2&BR-3)	MOULTRIE	37	10
STA. 256+00 TO STA. 262+00		FED. ROAD DIST. NO. ILLINOIS FED. AID PROJECT		
CONTRACT NO. 70347				

REMOVAL OF EXISTING SUPERSTRUCTURES, NO. 1 1 EACH

SECTION BEGINS
STA. 256+27


SECTION ENDS
STA. 261+20

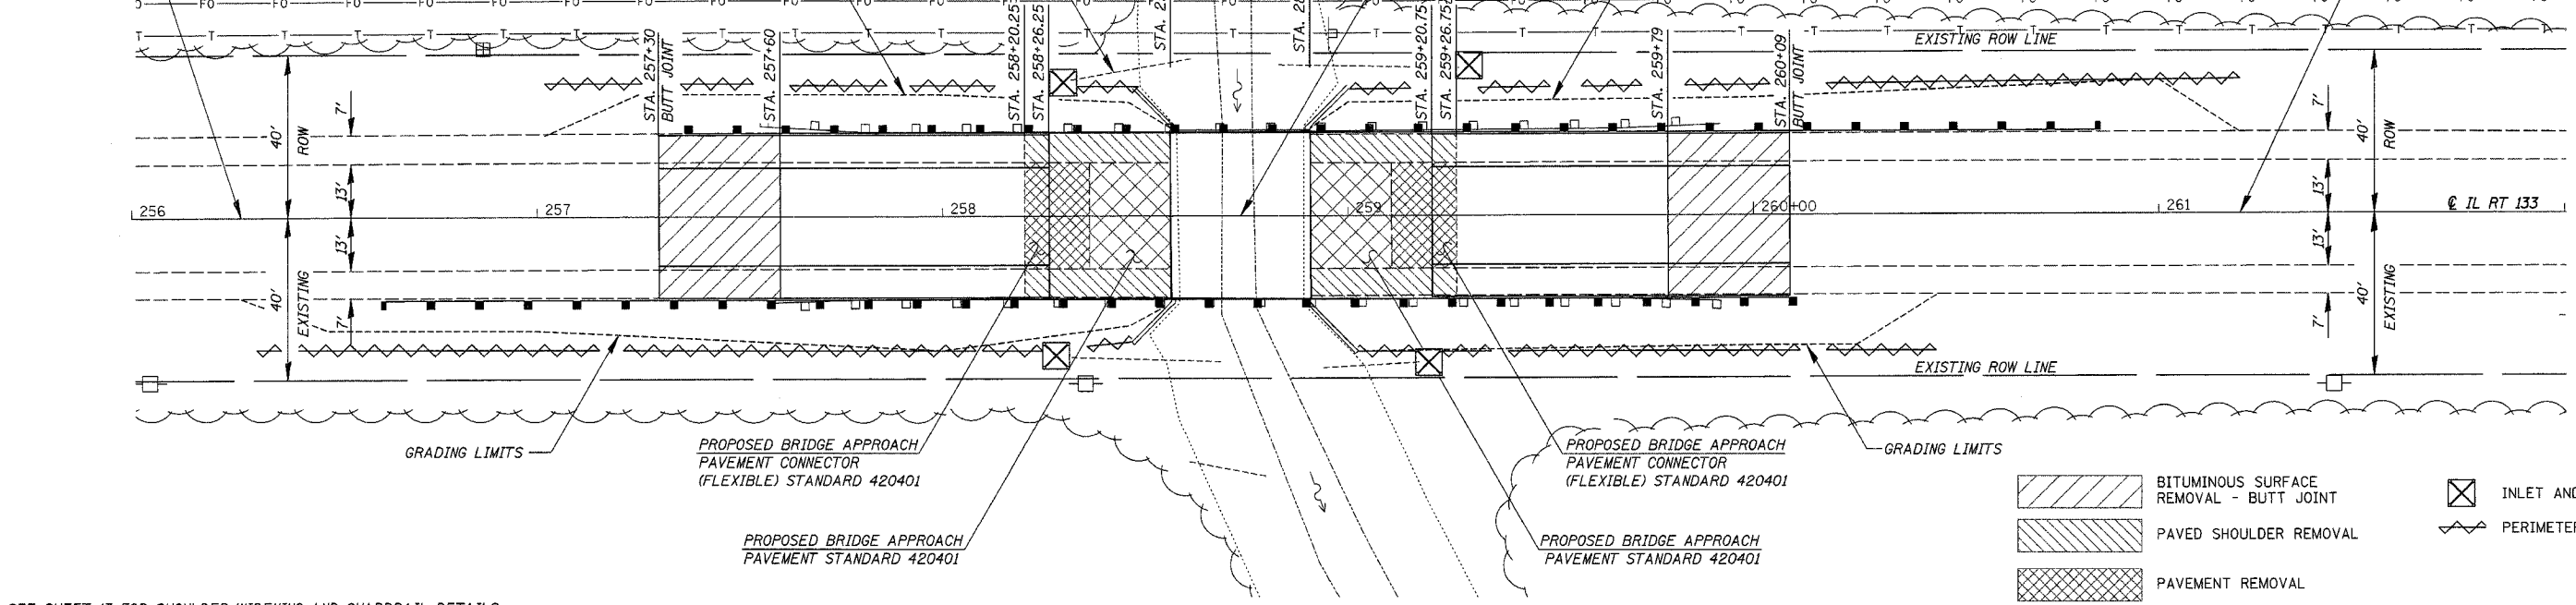

SEE SHEET 13 FOR SHOULDER WIDENING AND GUARDRAIL DETAILS

SEE SHEET 12 FOR BRIDGE APPROACH PAVEMENT DETAILS.

SEC 33, T15N, R6E, 3RD PM

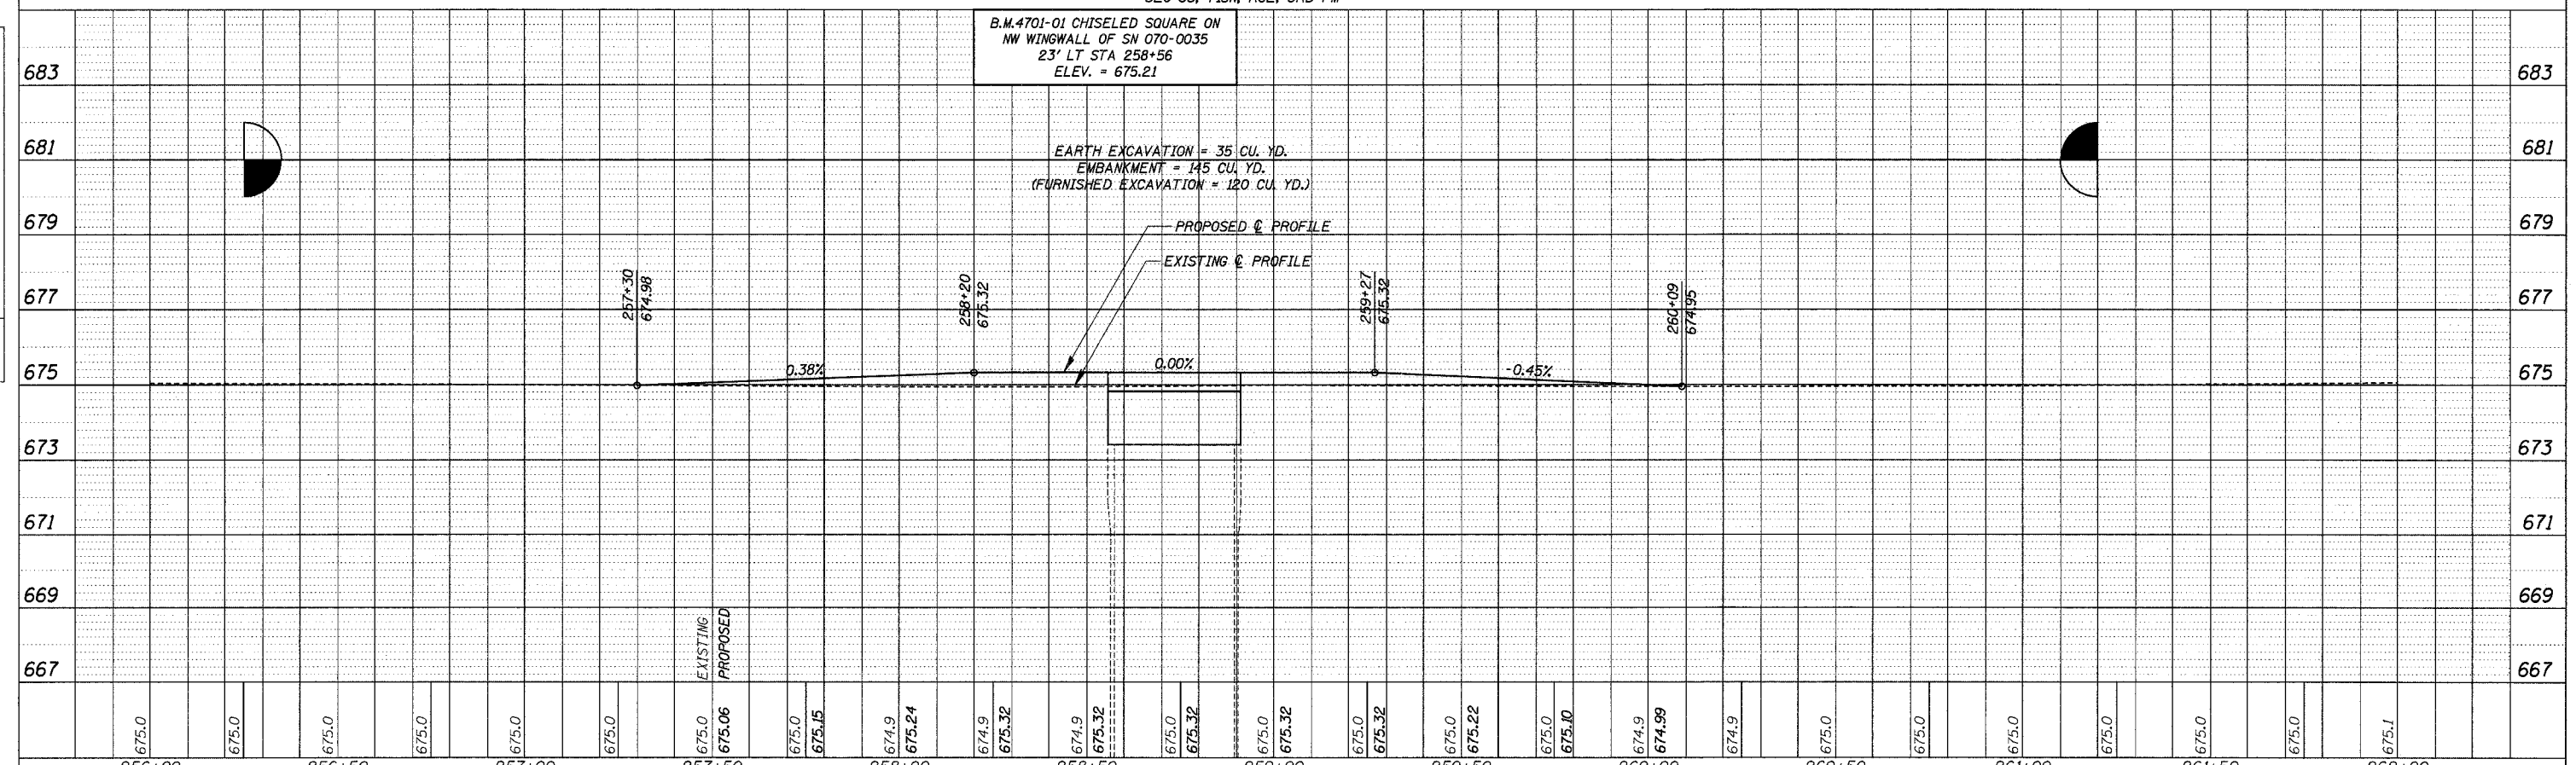

IL RTE 133 STA. 256+00 TO STA. 262+00

PLAN	DATE	BY
SURVEYED		
DRAWN		
CHECKED		
NOTED		
STRUCTURE NOTATIONS CHECKED		

PROFILE	DATE	BY
SURVEYED		
DRAWN		
CHECKED		
NOTED		
STRUCTURE NOTATIONS CHECKED		