


F.A.P. RTE.	SECTION	COUNTY	TOTAL SHEETS	SHEET NO.
749	119(BR-2&BR-3)	MOULTRIE	37	13
STA. 256+27		TO STA. 261+20		
FED. ROAD DIST. NO.		ILLINOIS	FED. AID PROJECT	

CONTRACT NO. 70347

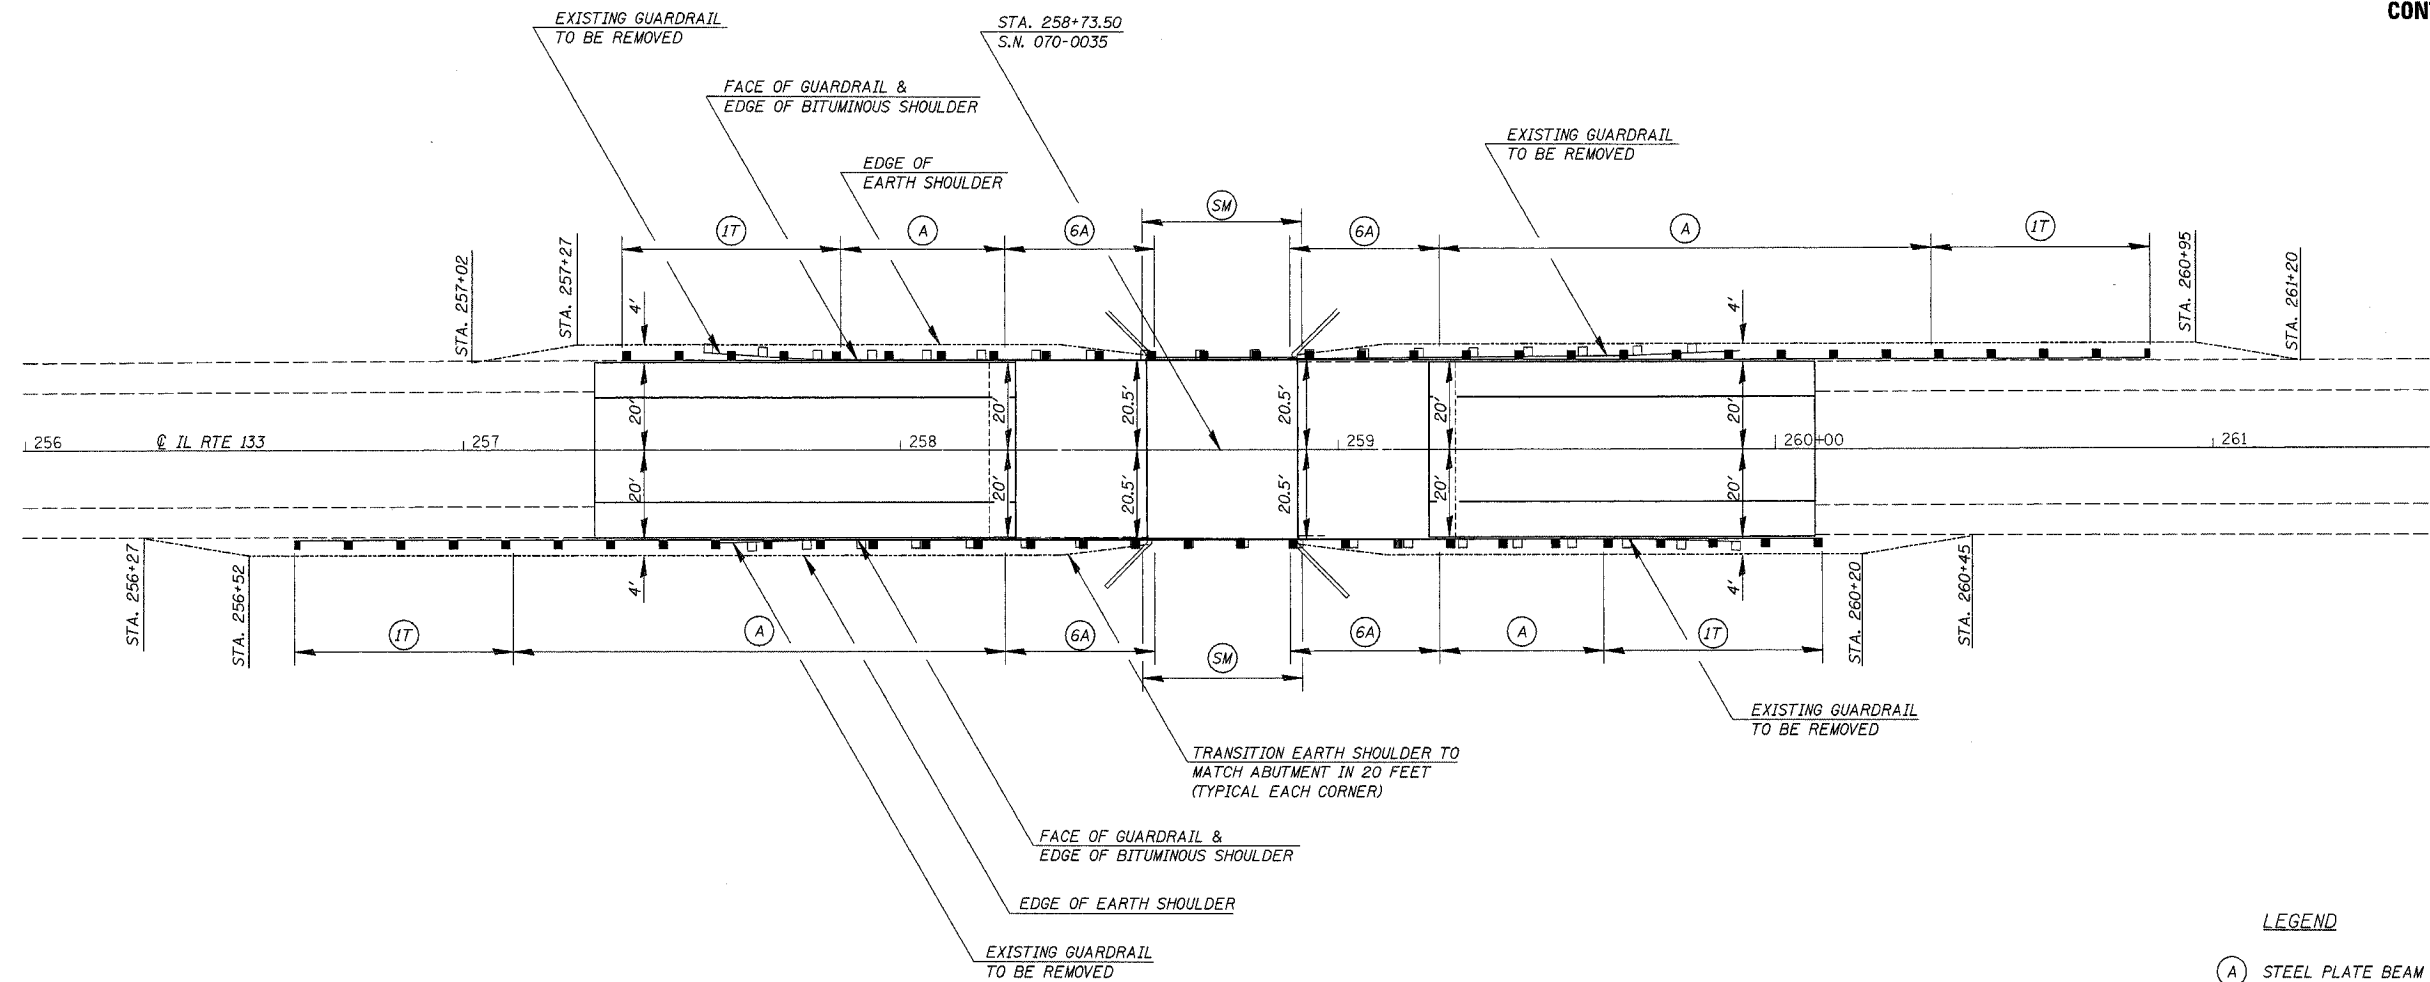

STEEL PLATE BEAM GUARDRAIL, TYPE A	
LOCATION	FEET
LT STA 257+87.43 TO STA 258+24.93	37.5
LT STA 259+22.07 TO STA 260+34.57	112.5
RT STA 257+12.43 TO STA 258+24.93	112.5
RT STA 259+22.07 TO STA 259+59.57	37.5
TOTAL	300

TRAFFIC BARRIER TERMINAL, TYPE 6A	
LOCATION	EACH
LT STA 258+24.93 TO STA 258+59.08	1
LT STA 258+87.92 TO STA 259+22.07	1
RT STA 258+24.93 TO STA 258+59.08	1
RT STA 258+87.92 TO STA 259+22.07	1
TOTAL	4

TRAFFIC BARRIER TERMINAL TYPE I, SPECIAL (TANGENT)	
LOCATION	EACH
LT STA 257+37.43 TO STA 257+87.43	1
LT STA 260+34.57 TO STA 260+84.57	1
RT STA 256+62.43 TO STA 257+12.43	1
RT STA 259+59.57 TO STA 260+09.57	1
TOTAL	4

GUARDRAIL REMOVAL	
LOCATION	FOOT
LT STA 257+56 TO STA 258+56	100
LT STA 258+91 TO STA 259+91	100
RT STA 257+56 TO STA 258+56	100
RT STA 258+91 TO STA 259+91	100
TOTAL	400

GUARDRAIL MARKERS, TYPE A	
LOCATION	EACH
LT STA 257+91 TO STA 260+31	4
RT STA 257+16 TO STA 259+66	4
TOTAL	8

TERMINAL MARKER - DIRECT APPLIED	
LOCATION	EACH
LT STA 257+37.43	1
LT STA 260+84.57	1
RT STA 256+62.43	1
RT STA 260+09.57	1
TOTAL	4

- LEGEND**
- (A) STEEL PLATE BEAM GUARDRAIL, TYPE A
 - (6A) TRAFFIC BARRIER TERMINAL, TYPE 6A
 - (IT) TRAFFIC BARRIER TERMINAL TYPE I, SPECIAL (TANGENT)
 - (SM) STEEL BRIDGE RAIL, TYPE SM

SEE STANDARD 630301 FOR DETAILS OF SHOULDER WIDENING NOT SHOWN.

GUARDRAIL AND SHOULDER DETAILS

FAP ROUTE 749 (IL RTE. 133)
SECTION 119(BR-2 & BR-3)
MOULTRIE COUNTY
S.N. 070-0016 & S.N. 070-0035

CUMMINS ENGINEERING CORPORATION	JOB #: 2114.4
	FILE: 2114.4GRAIL
	DATE: 10/10/05