


ROUTE NO.	SECTION	COUNTY	TOTAL SHEETS	SHEET NO.
F.A.P. 749	119(BR-2 & BR-3)	MOULTRIE	37	25
FED. ROAD DIST. NO. 5	ILLINOIS PROJECT			

Sheet 2 of 12 CONTRACT #70347

MIN. BAR LAP
 #4 BAR = 1'-8"
 #5 BAR = 2'-2"

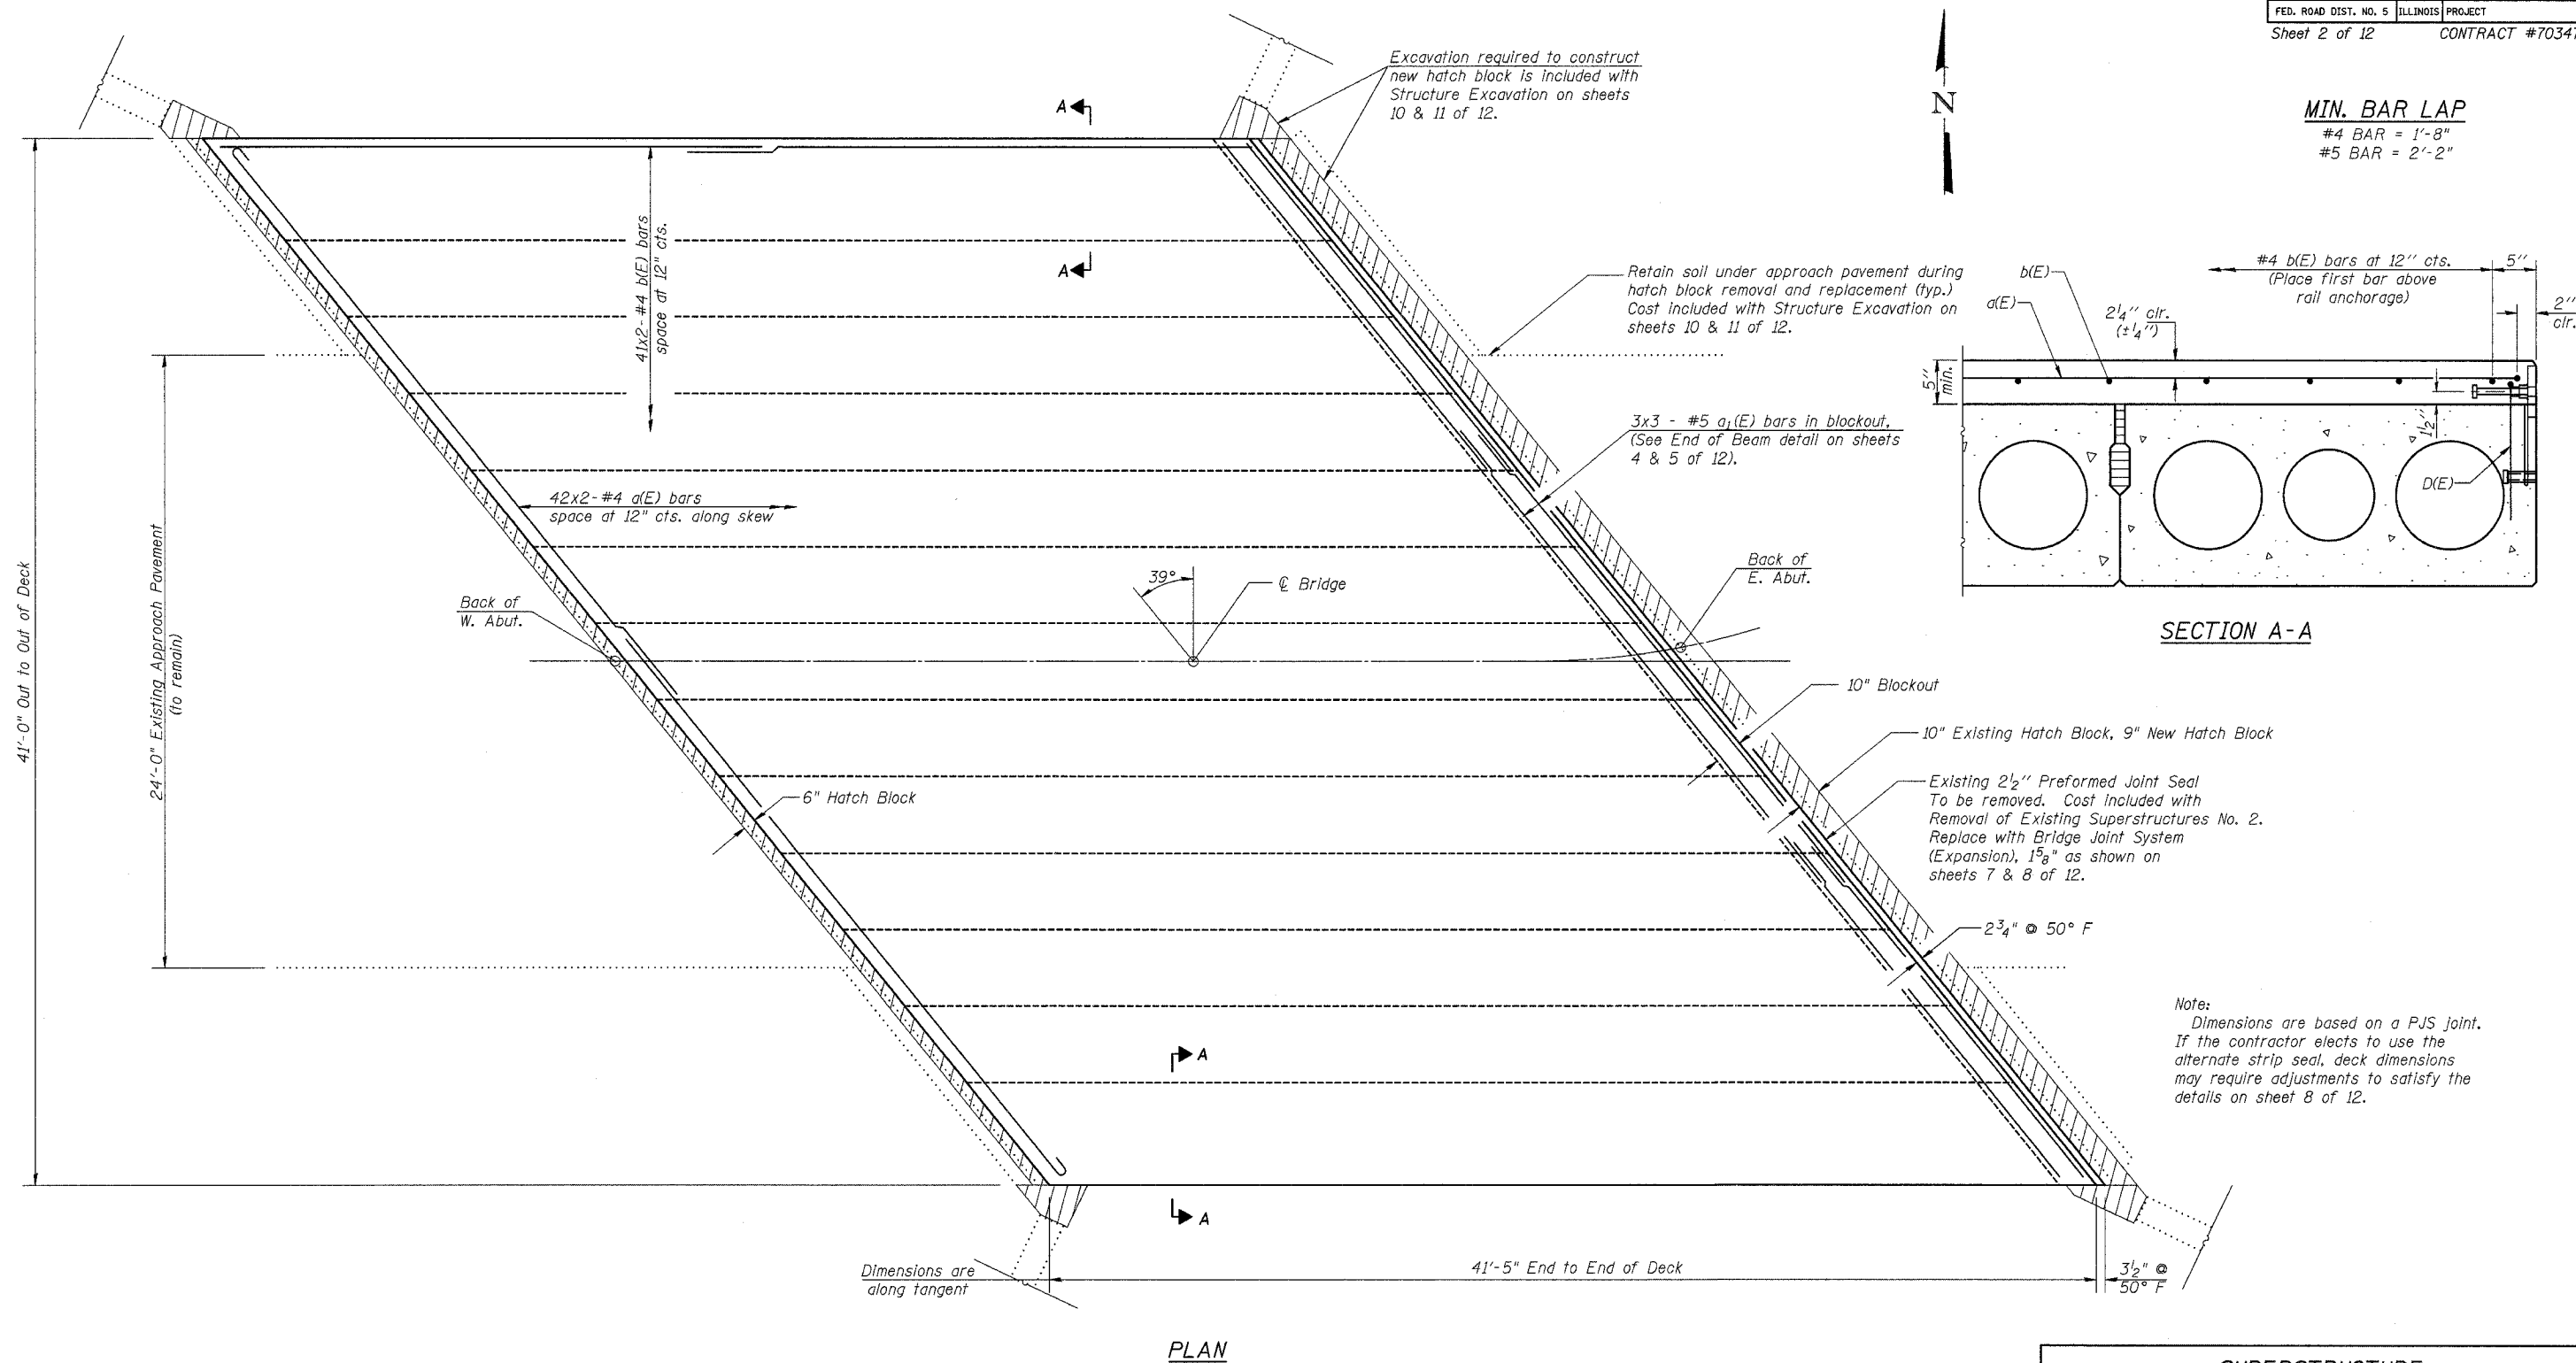

Note:
 Dimensions are based on a PJS joint.
 If the contractor elects to use the alternate strip seal, deck dimensions may require adjustments to satisfy the details on sheet 8 of 12.

DESIGNED	R.V.B.
CHECKED	T.S.H.
DRAWN	N.L.D.
CHECKED	M.D.C.

Notes:
 For remainder of superstructure details, see sheets 3 thru 5 of 12.
 Reinforcement bars designated (E) shall be epoxy coated.
 Hatched area indicates concrete removal as shown on sheet 9 of 12.
 Bars indicated thus 42x2-#4 etc. indicates 42 lines of bars with 2 lengths per line.

SUPERSTRUCTURE
 ILLINOIS ROUTE 133 OVER
 DRAINAGE DITCH
 F.A.P. ROUTE 749 - SEC. 119(BR-2 & BR-3)
 MOULTRIE COUNTY
 STATION 453+12.03
 STRUCTURE NO. 070-0016

CUMMINS ENGINEERING CORPORATION

JOB #:	2114.3
FILE:	21143SUPER
DATE:	10/12/05