


| F.A.P. RTE. | SECTION | COUNTY | TOTAL SHEETS | SHEET NO. |
|---------------------|---------|-----------|------------------|-----------|
| 836 | 118BR | CHAMPAIGN | 29 | 5 |
| FED. ROAD DIST. NO. | | ILLINOIS | FED. AID PROJECT | |


EXISTING TYPICAL SECTION

STA. 664+38.09 TO STA. 665+14.09

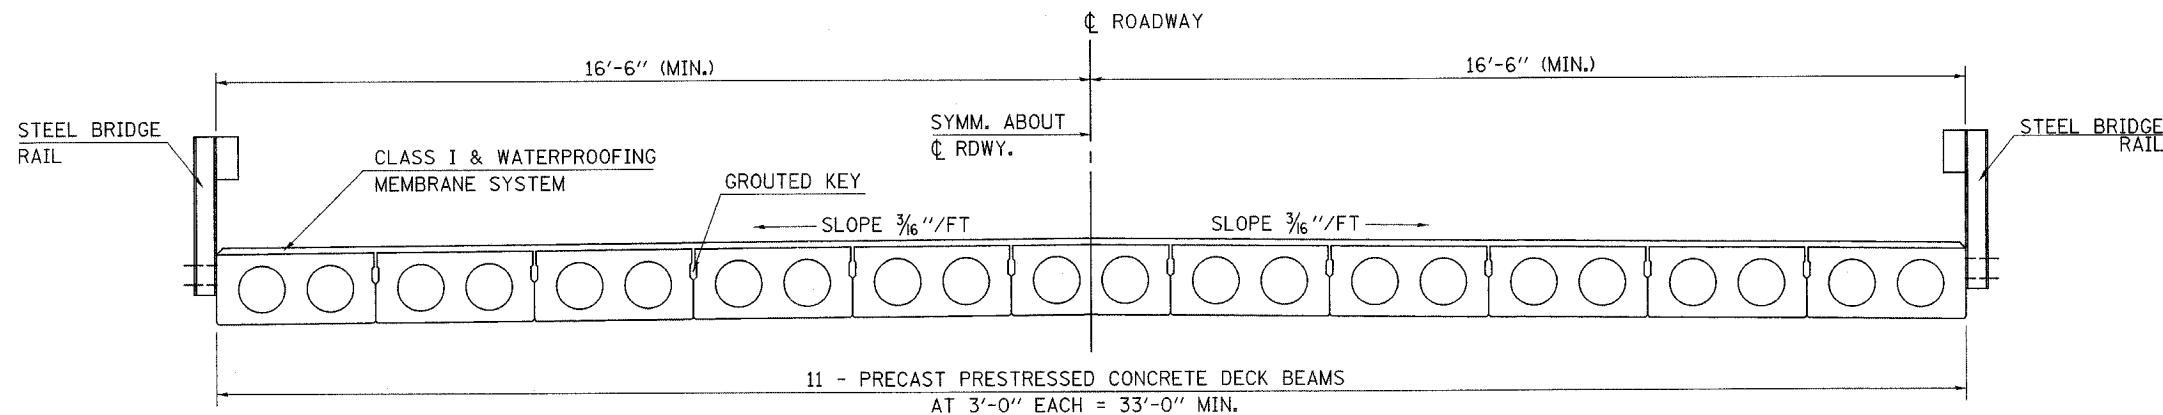

PROPOSED TYPICAL SECTION

STA. 664+38.09 TO STA. 665+14.09

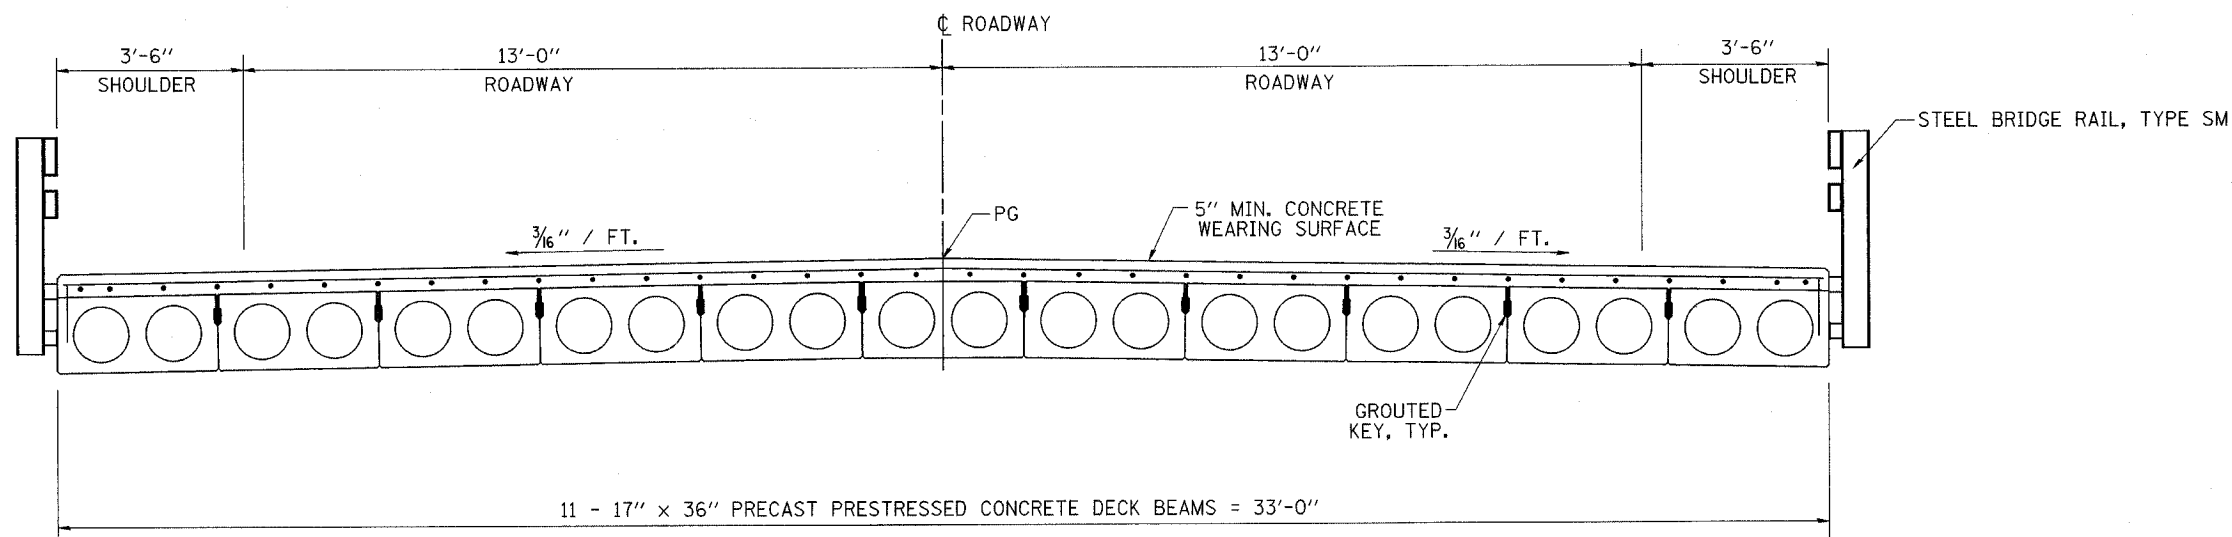

| REVISIONS | |
|-----------|------|
| NAME | DATE |
| | |
| | |
| | |
| | |
| | |
| | |
| | |
| | |
| | |
| | |

ILLINOIS DEPARTMENT OF TRANSPORTATION

EXISTING AND PROPOSED TYPICAL SECTIONS

DATE 6/05
DRAWN BY MLO
CHECKED BY SJK

PLOT DATE = #DATE#
FILE NAME = #FILE#
PLOT SCALE = #SCALE#
USER NAME = #USER#