

T17N, R14W, SEC. 5, 3RD P.M.



NOTE: SOME QUANTITIES CONTAINED
HEREIN ARE OUTSIDE THE PROJECT LIMITS.

CONTRACT NO. 70390				
F.A. RTE.	SECTION	COUNTY	TOTAL SHEETS	SHEET NO.
836	118BR	CHAMPAIGN	29	7
STA.		TO STA.		
FED. ROAD DIST. NO.		ILLINOIS FED. AID PROJECT		



PLAN	DATE
BY	
REVISIONS	
NO.	
DATE	
BY	
DESCRIPTION	

PROFILE	DATE
BY	
REVISIONS	
NO.	
DATE	
BY	
DESCRIPTION	

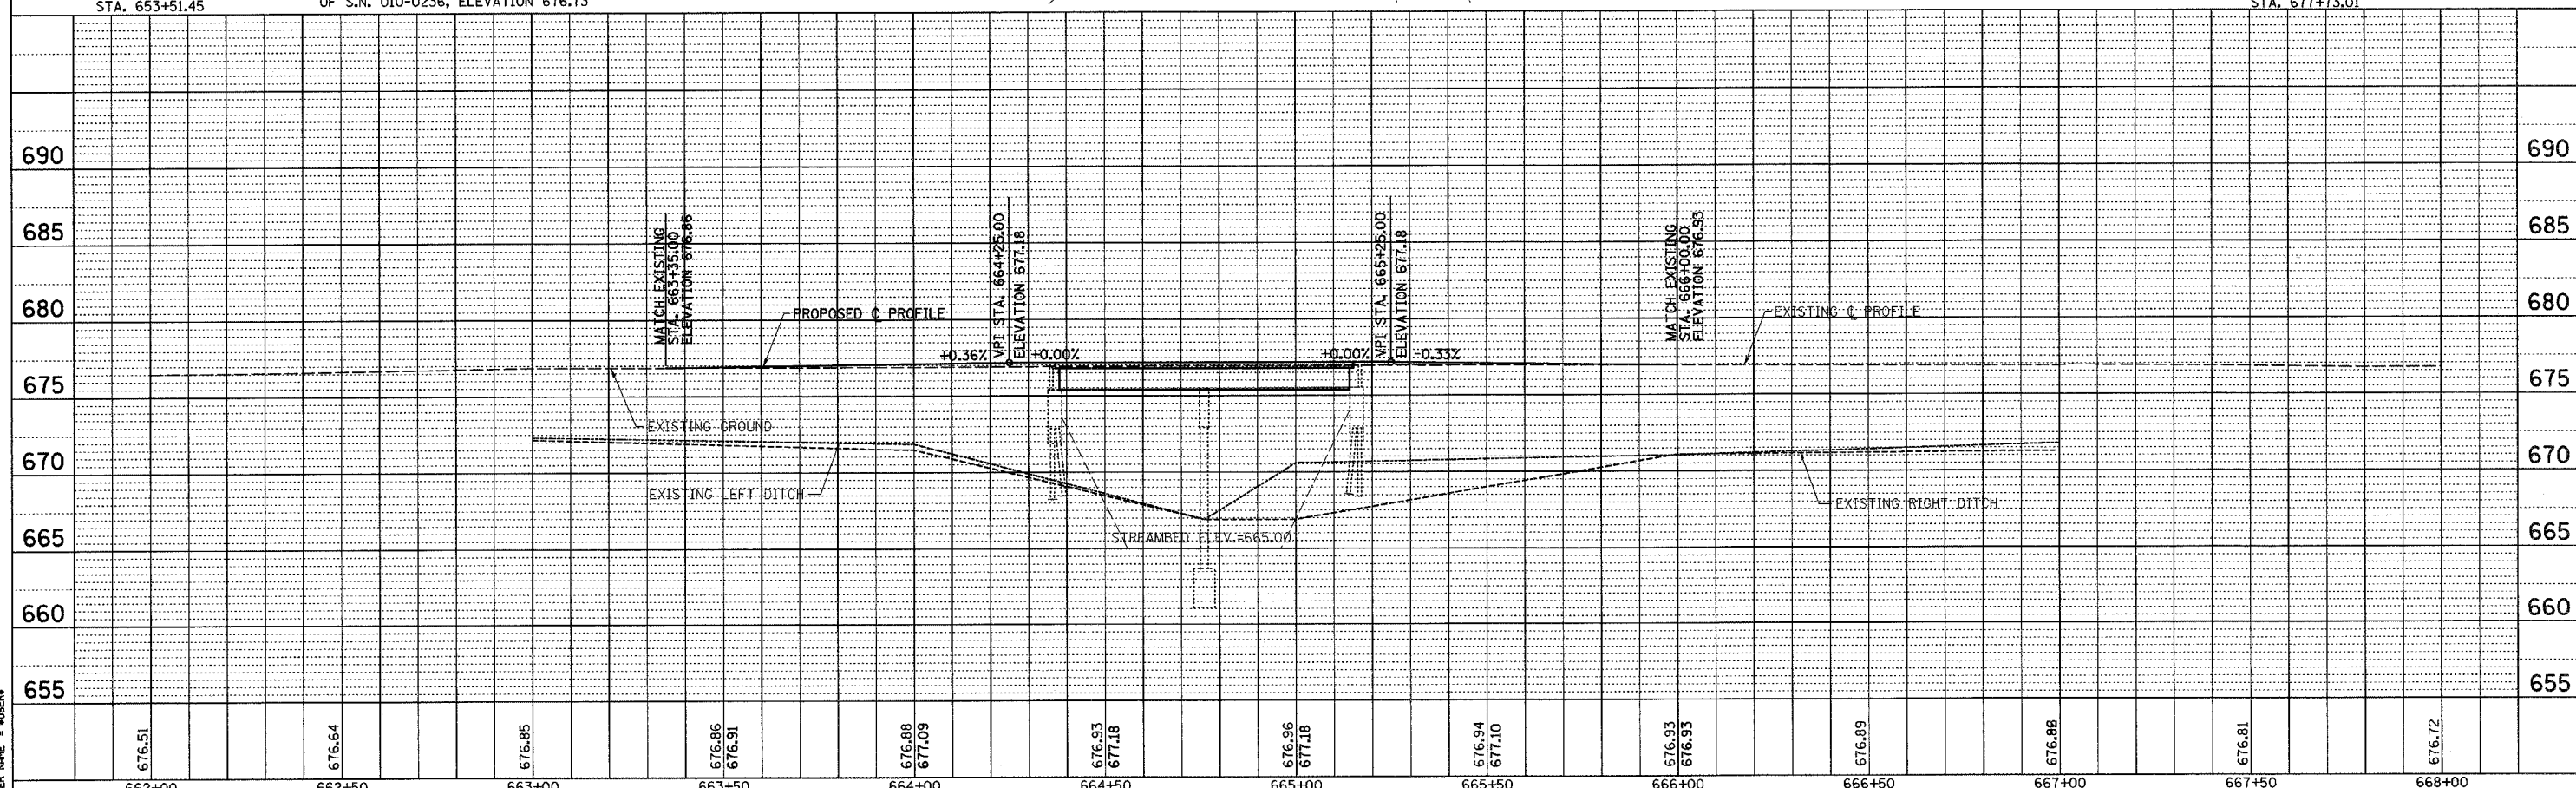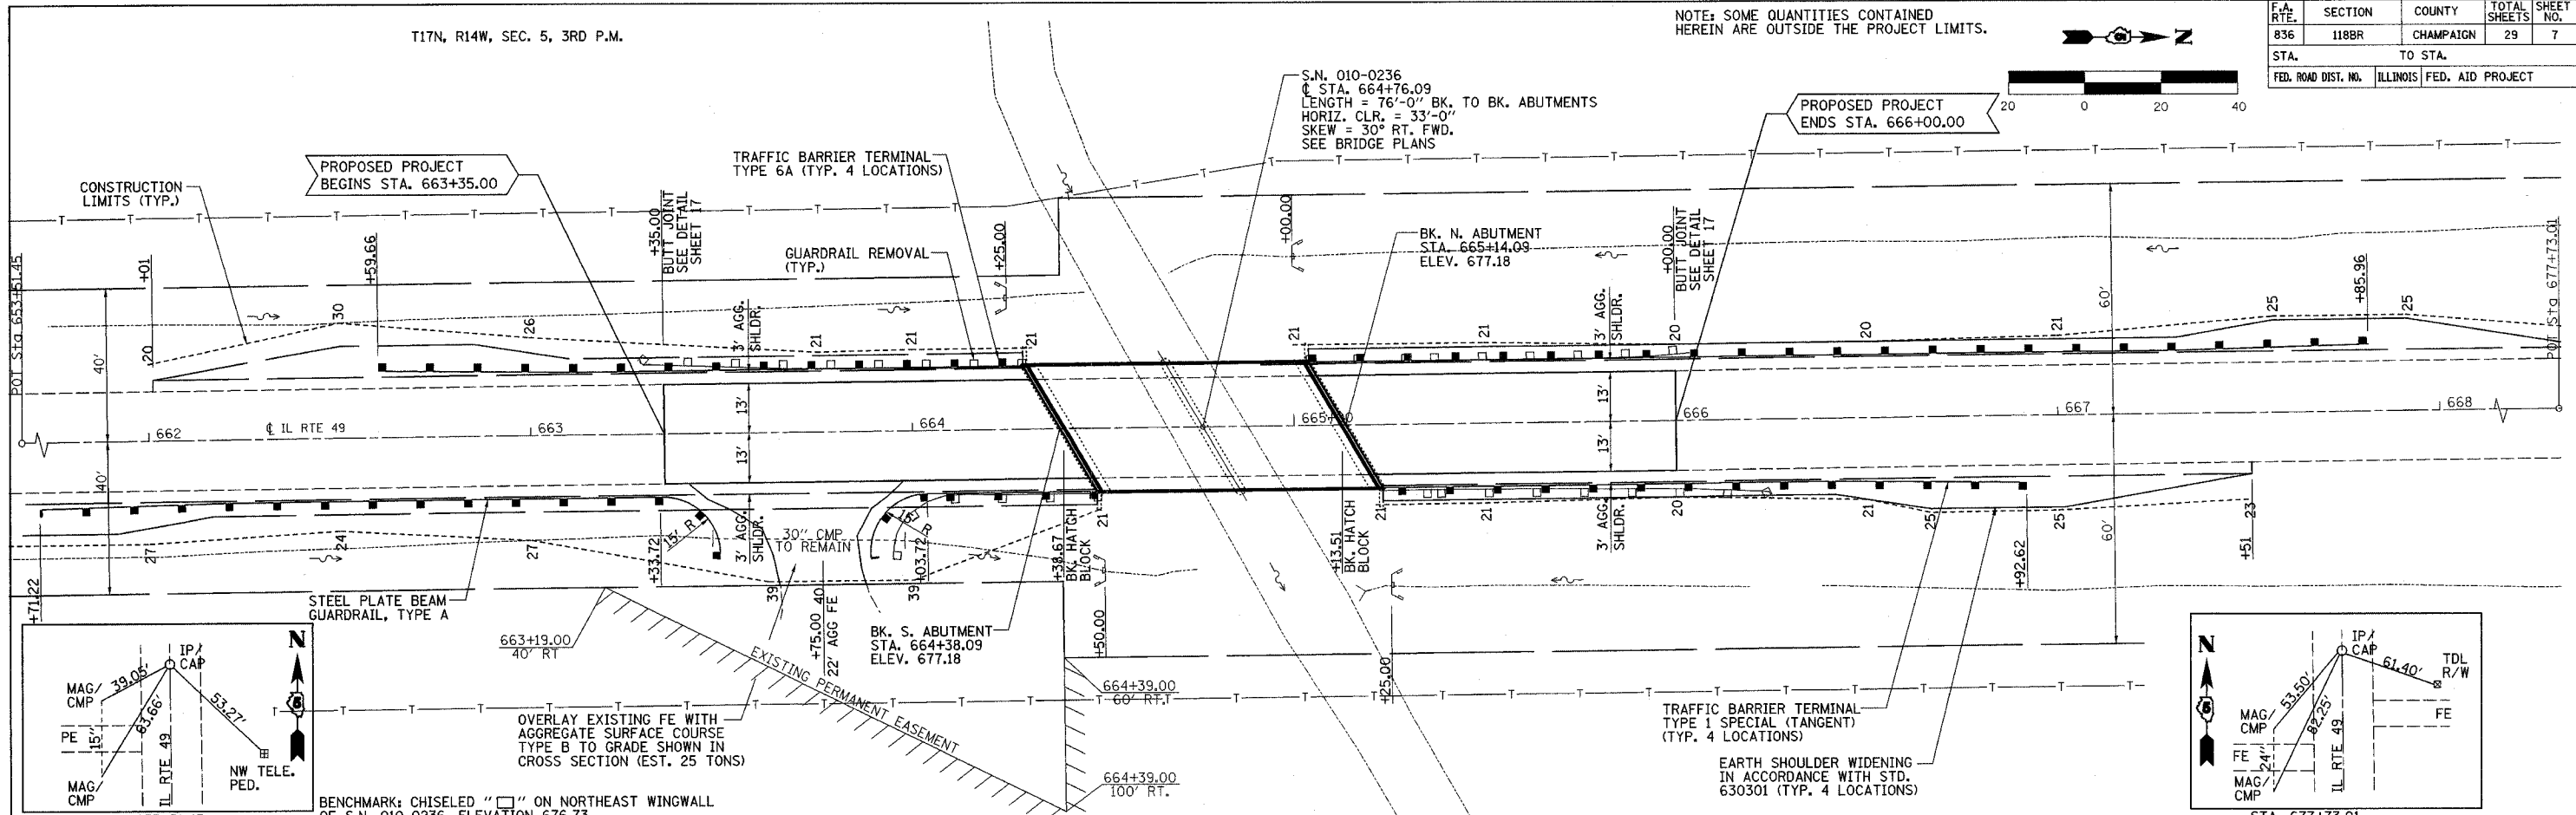

DATE = DATE
PLOT SCALE = SCALE
PLOT SCALE = SCALE
USER NAME = USER