


PLAN AT ABUTMENT
(Wearing Surface not shown)

BILL OF MATERIAL (BOTH ABUT'S)

BAR	NO.	SIZE	LENGTH	SHAPE
h(E)	12	#5	37'-9"	—
v(E)	156	#5	2'-6"	—
Reinforcement Bars, Epoxy Coated			Pound	880
Concrete Removal			Cu. Yd.	3.4
Concrete Structures			Cu. Yd.	4.7

NOTES

Hatched areas indicate concrete removal. These areas are to be poured after concrete wearing surface is in place and cured.
Reinforcement bars designated (E) shall be epoxy coated.

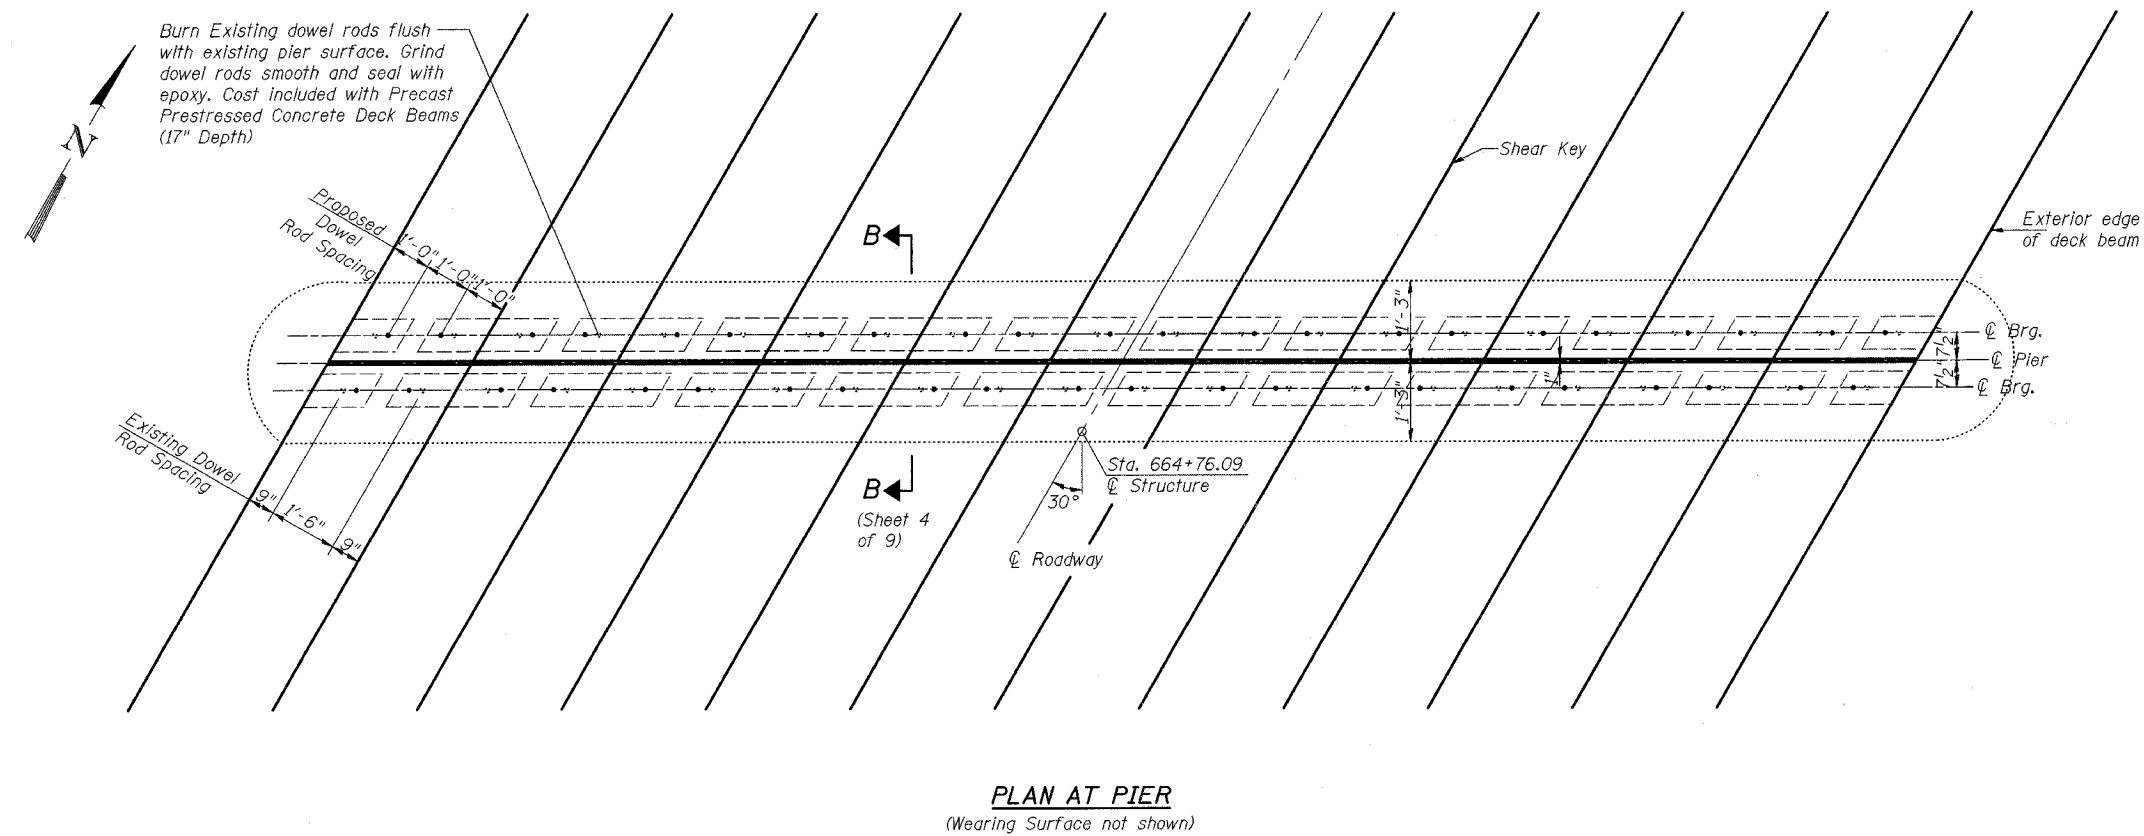

PLAN AT PIER
(Wearing Surface not shown)

ILLINOIS DEPARTMENT OF TRANSPORTATION
SUBSTRUCTURE
IL ROUTE 49 OVER A TRIBUTARY OF THE LITTLE VERMILION RIVER
F.A.P. ROUTE 836 SECTION 118BR
CHAMPAIGN COUNTY
STATION 664+76.09
STRUCTURE NO. 010-0236

DATE: JUNE 2005
DRAWN BY: NJV/MLO
CHECKED BY: SJK