


CONTRACT NO. 72449


F.A.U. RTE.	SECTION	COUNTY	TOTAL SHEETS	SHEET NO.
•	••	SANGAMON	261	8
STA. 86+80.00		TO STA. 80+63.13		
FED. ROAD DIST. NO.		ILLINOIS FED. AID PROJECT		

• 7978 (OLD US 36) & 7968 (CAMP BUTLER RD.)  
 •• 3R(BR, BR-1, BR-2), 19RS-8

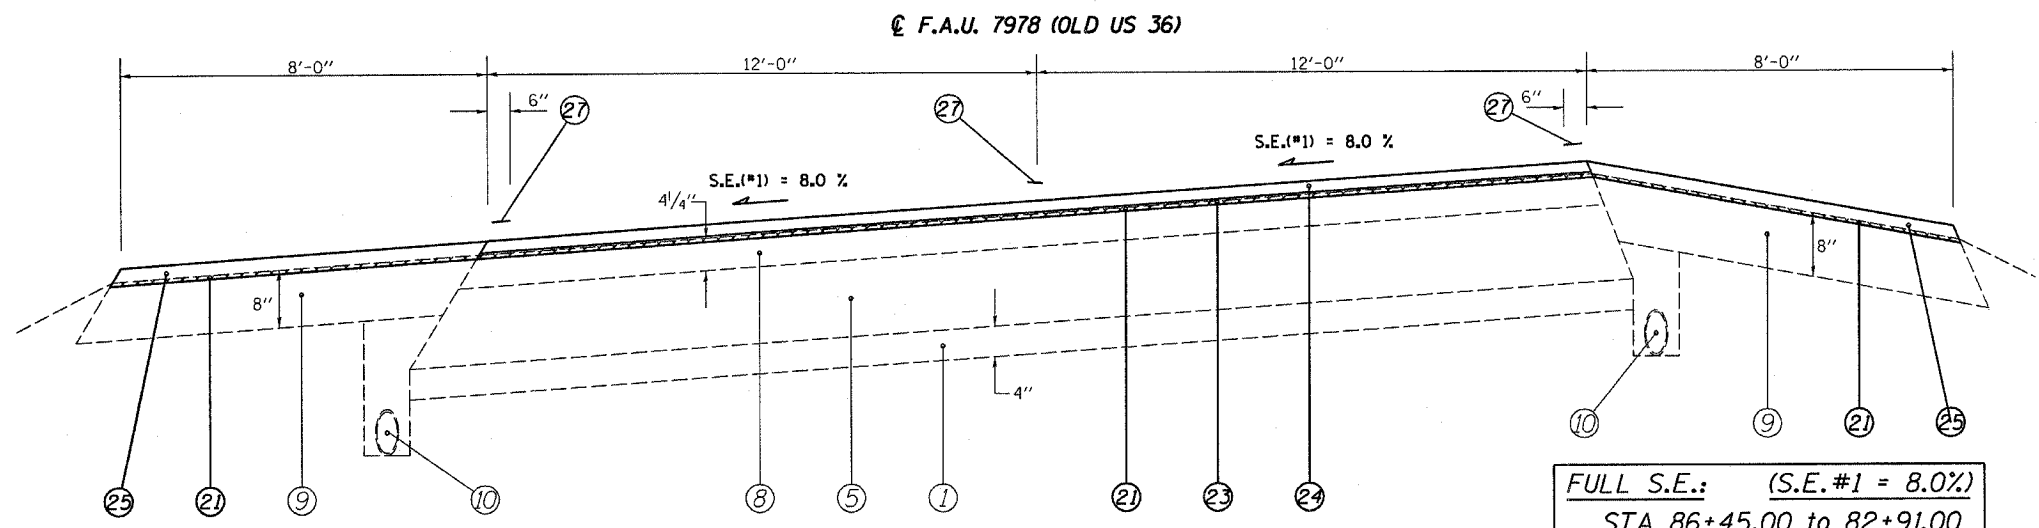


(1) STA 86+80.00 TO STA 82+00.00 [480']

**FULL S.E.:** (S.E.#1 = 8.0%)  
 STA 86+45.00 TO 82+91.00  
**S.E. TRANSITION:**  
 STA 82+91.00 TO 81+15.00

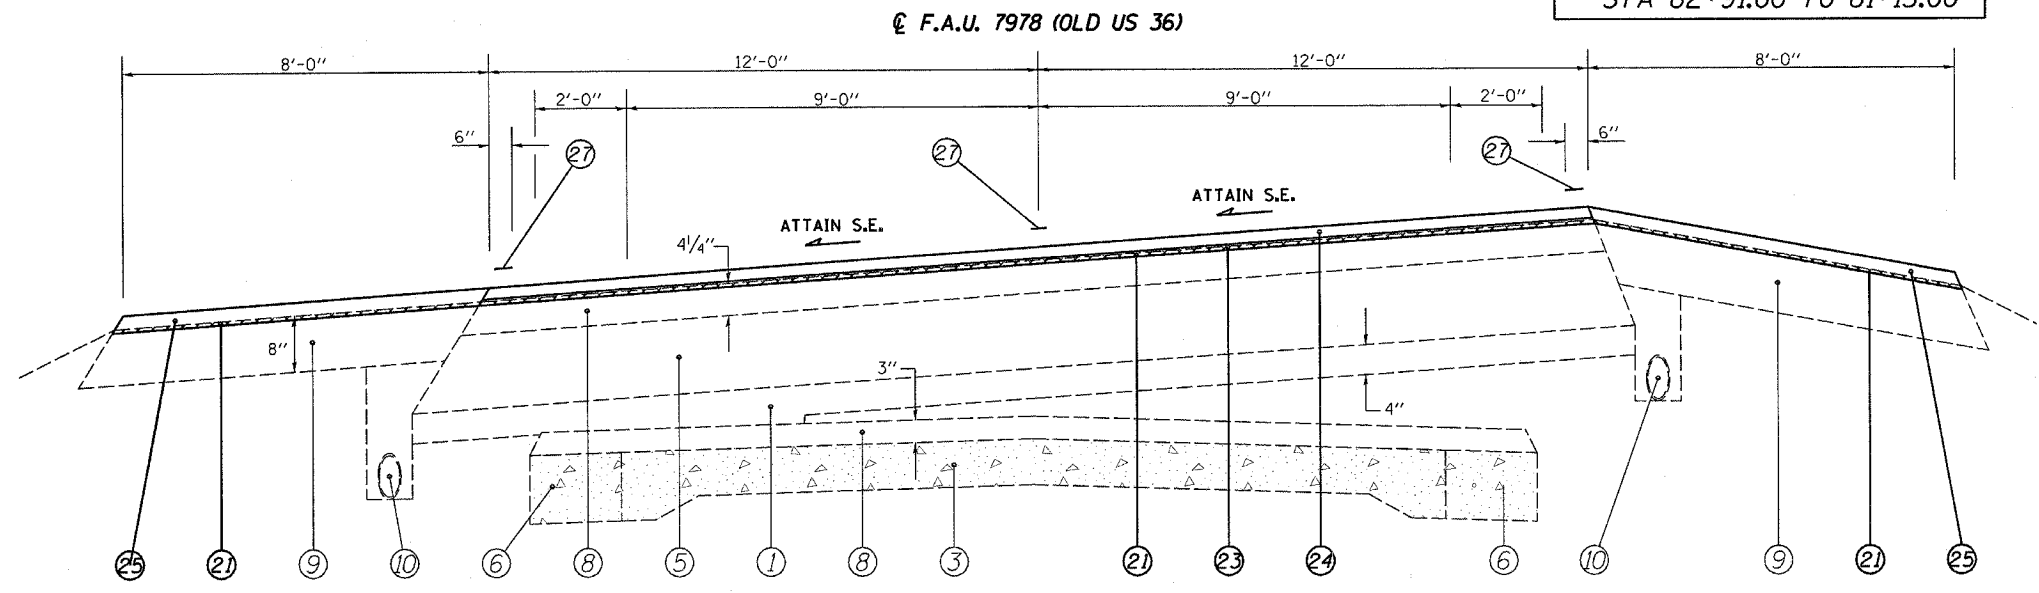

(2) STA 82+00.00 TO STA 81+50.00 [50']

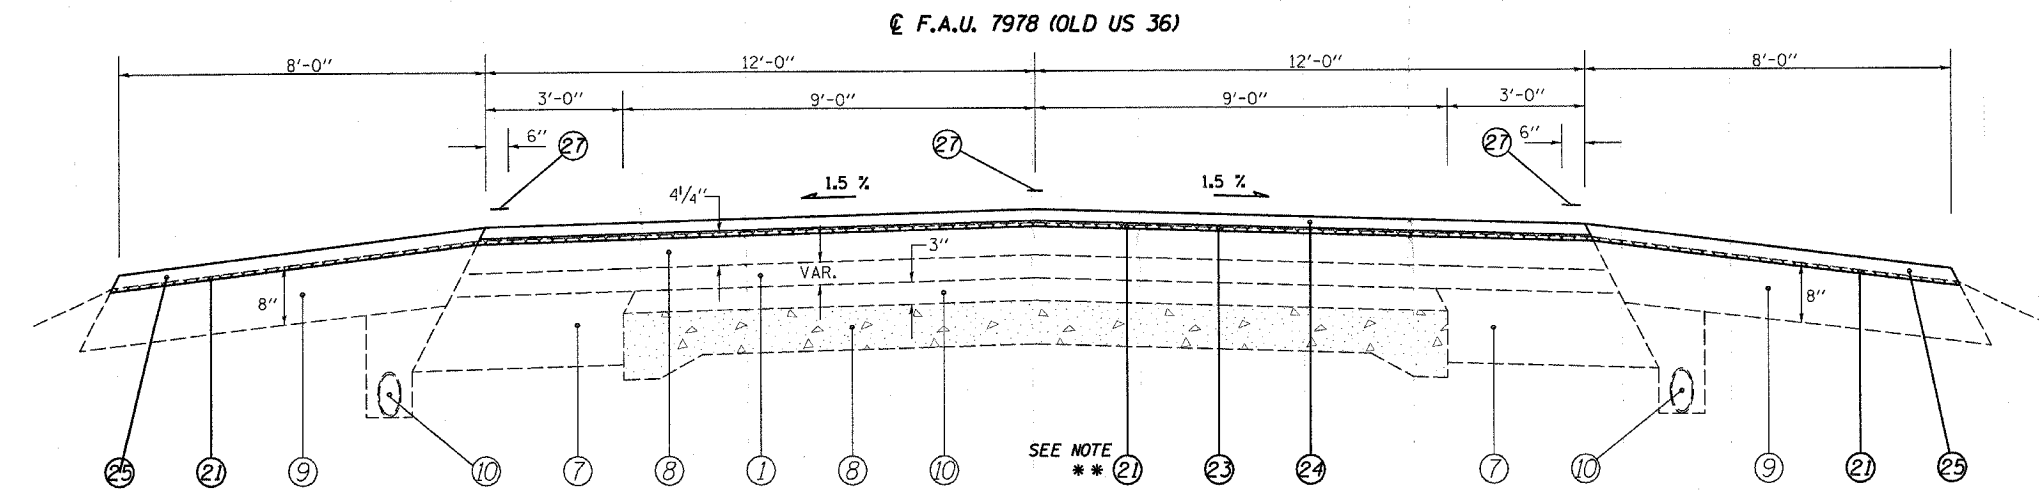

(3) STA 81+50.00 TO STA 80+63.13 [86.87']

**\*\*\* NOTE:**  
 MILLING DEPTH TAPERS FR. 1/2" TO  
 0 FR. STA 80+73.13 TO 80+63.13

**LEGEND**

- ① EXIST. SUB-BASE GRANULAR MATERIAL
- ② EXIST. P.C.C. PAVEMENT 9"
- ③ EXIST. P.C.C. PAVEMENT 9"-6"-9"
- ④ EXIST. P.C.C. PAVEMENT 10"
- ⑤ EXIST. BITUMINOUS BASE COURSE 10"
- ⑥ EXIST. P.C.C. BASE COURSE WIDENING 9"
- ⑦ EXIST. STABILIZED BASE COURSE 10"
- ⑧ EXIST. BITUMINOUS OVERLAY
- ⑨ EXIST. BITUMINOUS SHOULDERS
- ⑩ EXIST. PIPE UNDERDRAIN 6"
- ⑪ EXIST. CONCRETE GUTTER, TYPE A (MODIFIED)
- ⑫ EXIST. CONCRETE GUTTER, TYPE B
- ⑬ EXIST. CONCRETE GUTTER, TYPE C (MODIFIED)
- ⑭ EXIST. P.C.C. CURB & GUTTER, TYPE 10 (MODIFIED)
- ⑮ EXIST. P.C.C. CURB & GUTTER, TYPE 6
- ⑯ EXIST. P.C.C. CURB & GUTTER, TYPE 6 (MODIFIED)
- ⑰ EXIST. P.C.C. CURB & GUTTER, TYPE 7
- ⑱ EXIST. P.C.C. CURB, TYPE 4
- ⑲ EXIST. P.C.C. CURB, TYPE 10 (MODIFIED)
- ⑳ EXIST. AGGREGATE SHOULDERS, TYPE B
- ㉑ PROP. BITUMINOUS SURFACE REMOVAL (VARIABLE DEPTH) \*
- ㉒ PROP. BITUMINOUS SURFACE REMOVAL 2"
- ㉓ PROP. LEVELING BINDER (MACHINE METHOD). SUPERPAVE N70 3/4"
- ㉔ PROP. BITUMINOUS CONCRETE SURFACE COURSE. SUPERPAVE, MIX "D", N70 1 1/2"
- ㉕ PROP. BITUMINOUS SHOULDERS SUPERPAVE
- ㉖ PROP. AGGREGATE SHOULDERS, TYPE B
- ㉗ PROP. PAINT PAVEMENT MARKING - LINE 5"
- ㉘ PROP. CONCRETE GUTTER, TYPE A (MODIFIED)
- ㉙ PROP. BITUMINOUS SHOULDER SUPERPAVE 8"
- ㉚ PROP. GRADING AND SHAPING SHOULDERS

\* NOMINAL MILLING DEPTH 1/2"

**BRIDGE REPAIR**  
 S.N.: 084-2017  
 STA 80+33.13 TO  
 STA 80+06.87

NOT TO SCALE

REVISIONS		ILLINOIS DEPARTMENT OF TRANSPORTATION
NAME	DATE	
		<b>TYPICAL SECTIONS</b> F.A.U. Route 7978 (OLD US 36) & F.A.U. Route 7968 (CAMP BUTLER RD.) Section 3R(BR, BR-1, BR-2), 19RS-8 SANGAMON COUNTY SCALE: VERT. DRAWN BY: JWC HORIZ. CHECKED BY: RSC DATE: JULY 20, 2005

• DGN-SPEC  
 • DATE-TIME  
 • REF 01