


CONTRACT NO. 72449


F.A.U. RTE.	SECTION	COUNTY	TOTAL SHEETS	SHEET NO.
*	**	SANGAMON	261	11

STA. 21+46.20	TO STA. 28+32.50
FED. ROAD DIST. NO.	ILLINOIS FED. AID PROJECT

\* 7978 (OLD US 36) & 7968 (CAMP BUTLER RD.)  
 \*\* 3R(BR, BR-1, BR-2), 19RS-8

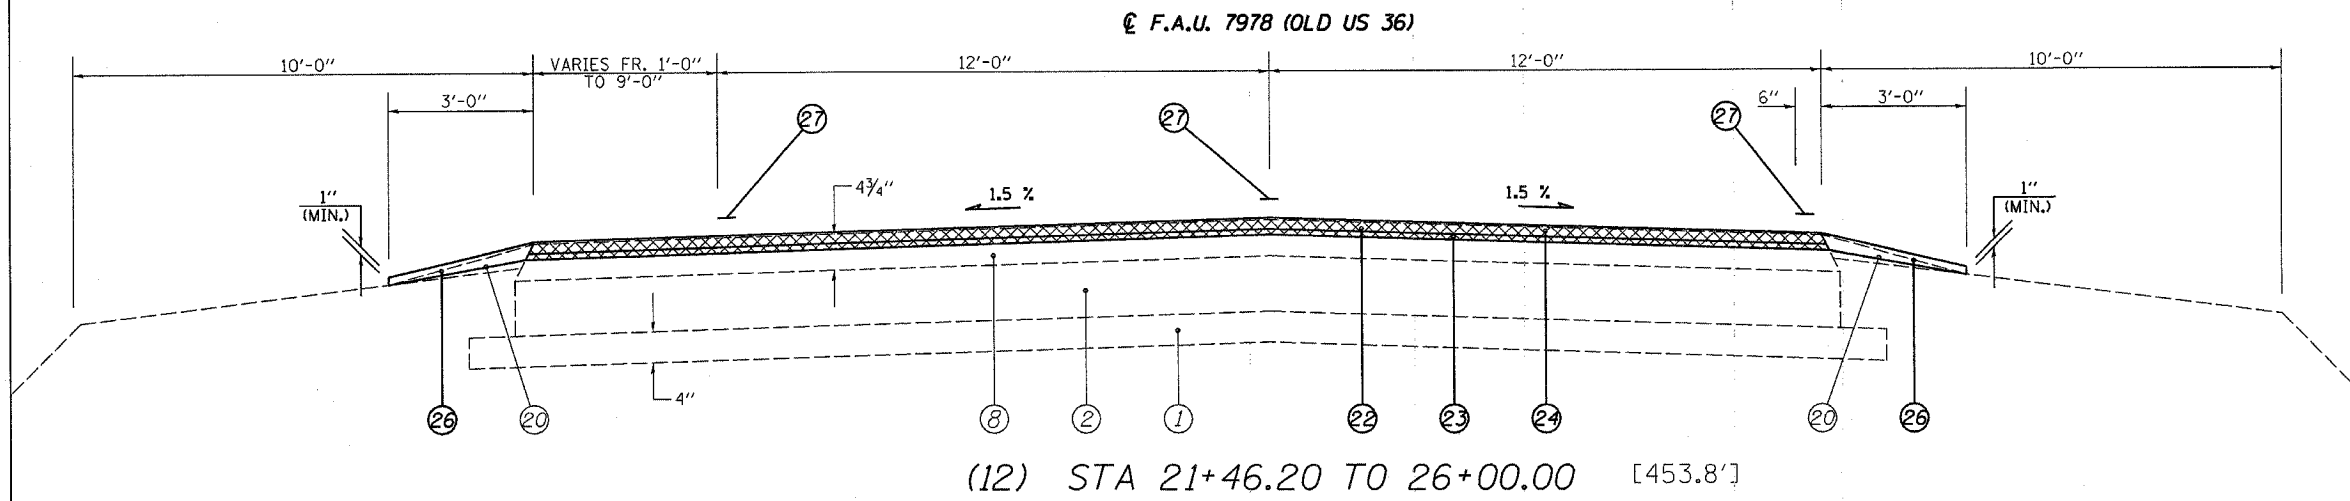

**(E.B. TRAFFIC)**  
**FULL S.E.:** (S.E.#3 = 4.0%)  
 STA 26+83.80 to 37+24.70  
**S.E. TRANSITION:**  
 STA 24+61.60 TO 26+83.80  
 STA 37+24.70 TO 39+46.00

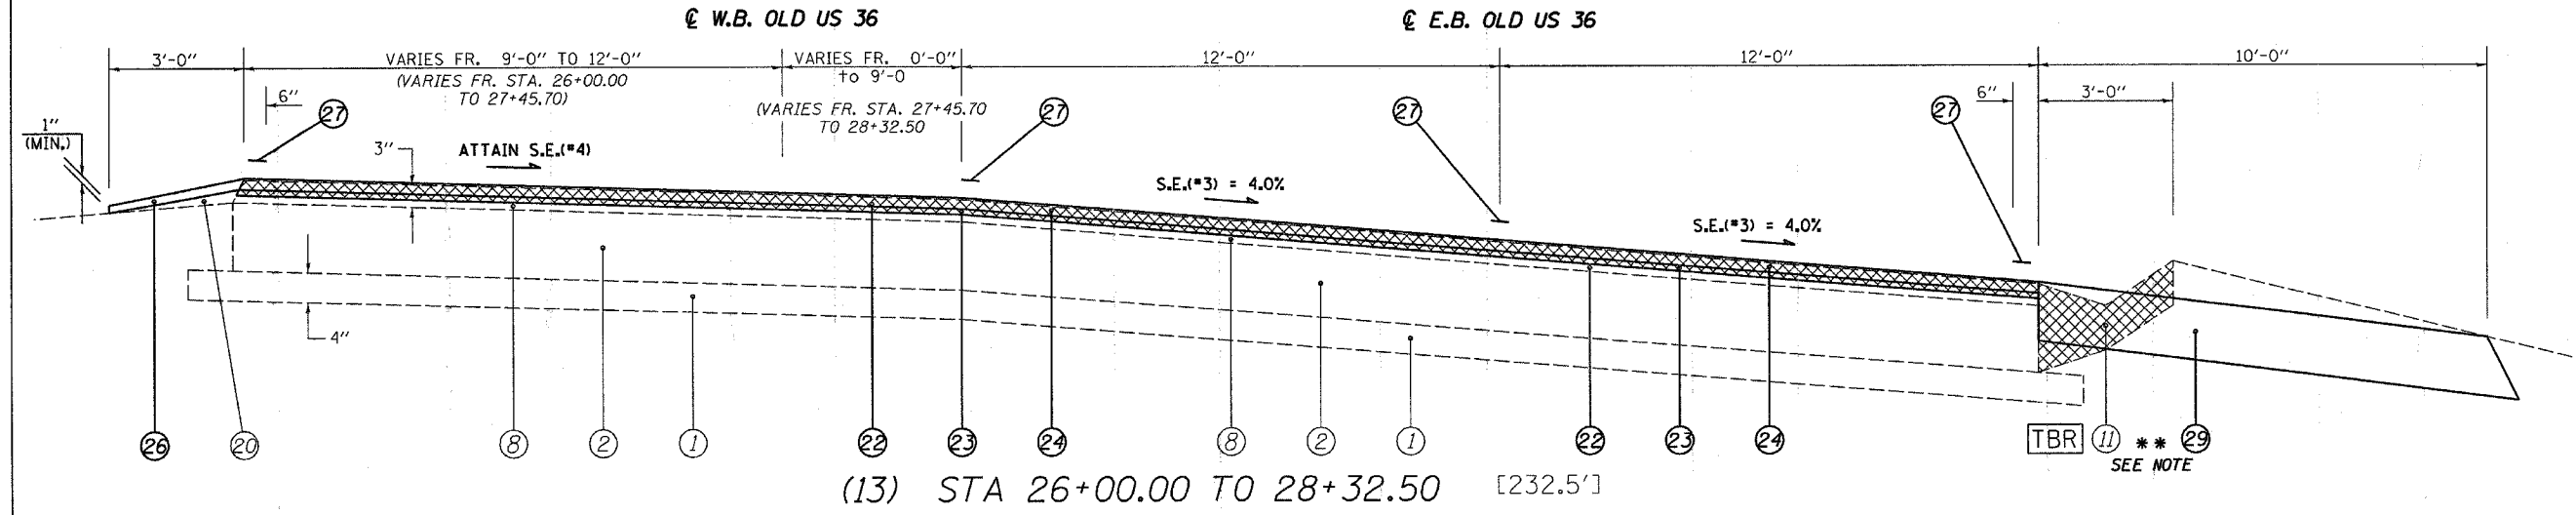

**\*\* NOTE:**  
 PROP. BIT SHOULDERS SUPER 8" BEGINS AT STA 24+30.00 AT 1' STUB TO 10' WIDTH AT STA 25+80.00.  
 GUTTER REMOVAL BEGINS AT STA 25+80.00 AND ENDS AT STA 39+36.00

**(W.B. TRAFFIC)**  
**FULL S.E.:** (S.E.#4 = 2.0%)  
 STA 28+20.20 to 34+60.20  
**S.E. TRANSITION:**  
 STA 26+71.60 TO 28+20.20  
 STA 34+60.20 TO 36+08.80

LEGEND	
① EXIST. SUB-BASE GRANULAR MATERIAL	⑰ EXIST P.C.C. CURB & GUTTER, TYPE 7
② EXIST. P.C.C. PAVEMENT 9"	⑱ EXIST. P.C.C. CURB, TYPE 4
③ EXIST. P.C.C. PAVEMENT 9"-6"-9"	⑲ EXIST. P.C.C. CURB, TYPE 10 (MODIFIED)
④ EXIST. P.C.C. PAVEMENT 10"	⑳ EXIST. AGGREGATE SHOULDERS, TYPE B
⑤ EXIST. BITUMINOUS BASE COURSE 10"	㉑ PROP. BITUMINOUS SURFACE REMOVAL (VARIABLE DEPTH) *
⑥ EXIST. P.C.C. BASE COURSE WIDENING 9"	㉒ PROP. BITUMINOUS SURFACE REMOVAL 2"
⑦ EXIST. STABILIZED BASE COURSE 10"	㉓ PROP. LEVELING BINDER (MACHINE METHOD), SUPERPAVE N70 3/4"
⑧ EXIST. BITUMINOUS OVERLAY	㉔ PROP. BITUMINOUS CONCRETE SURFACE COURSE, SUPERPAVE, MIX "D", N70 1 1/2"
⑨ EXIST. BITUMINOUS SHOULDERS	㉕ PROP. BITUMINOUS SHOULDERS SUPERPAVE
⑩ EXIST. PIPE UNDERDRAIN 6"	㉖ PROP. AGGREGATE SHOULDERS, TYPE B
⑪ EXIST. CONCRETE GUTTER, TYPE A (MODIFIED)	㉗ PROP. PAINT PAVEMENT MARKING - LINE 5"
⑫ EXIST. CONCRETE GUTTER, TYPE B	㉘ PROP. CONCRETE GUTTER, TYPE A (MODIFIED)
⑬ EXIST. CONCRETE GUTTER, TYPE C (MODIFIED)	㉙ PROP. BITUMINOUS SHOULDER SUPERPAVE 8"
⑭ EXIST. P.C.C. CURB & GUTTER, TYPE 10 (MODIFIED)	㉚ PROP. GRADING AND SHAPING SHOULDERS
⑮ EXIST. P.C.C. CURB & GUTTER, TYPE 6	
⑯ EXIST P.C.C. CURB & GUTTER, TYPE 6 (MODIFIED)	

\* NOMINAL MILLING DEPTH 1/2"

REVISIONS		ILLINOIS DEPARTMENT OF TRANSPORTATION
NAME	DATE	
		<b>TYPICAL SECTIONS</b> F.A.U. Route 7978 (OLD US 36) & F.A.U. Route 7968 (CAMP BUTLER RD.) Section 3R(BR, BR-1, BR-2), 19RS-8 SANGAMON COUNTY SCALE: VERT. DRAWN BY: JWC HORIZ. DATE: JULY 20, 2005 CHECKED BY: RSC

(W.B. & E.B. OLD US 36)

\*DGN-SPEC\*  
 \*DATE-TIME\*  
 \*REV\*01