
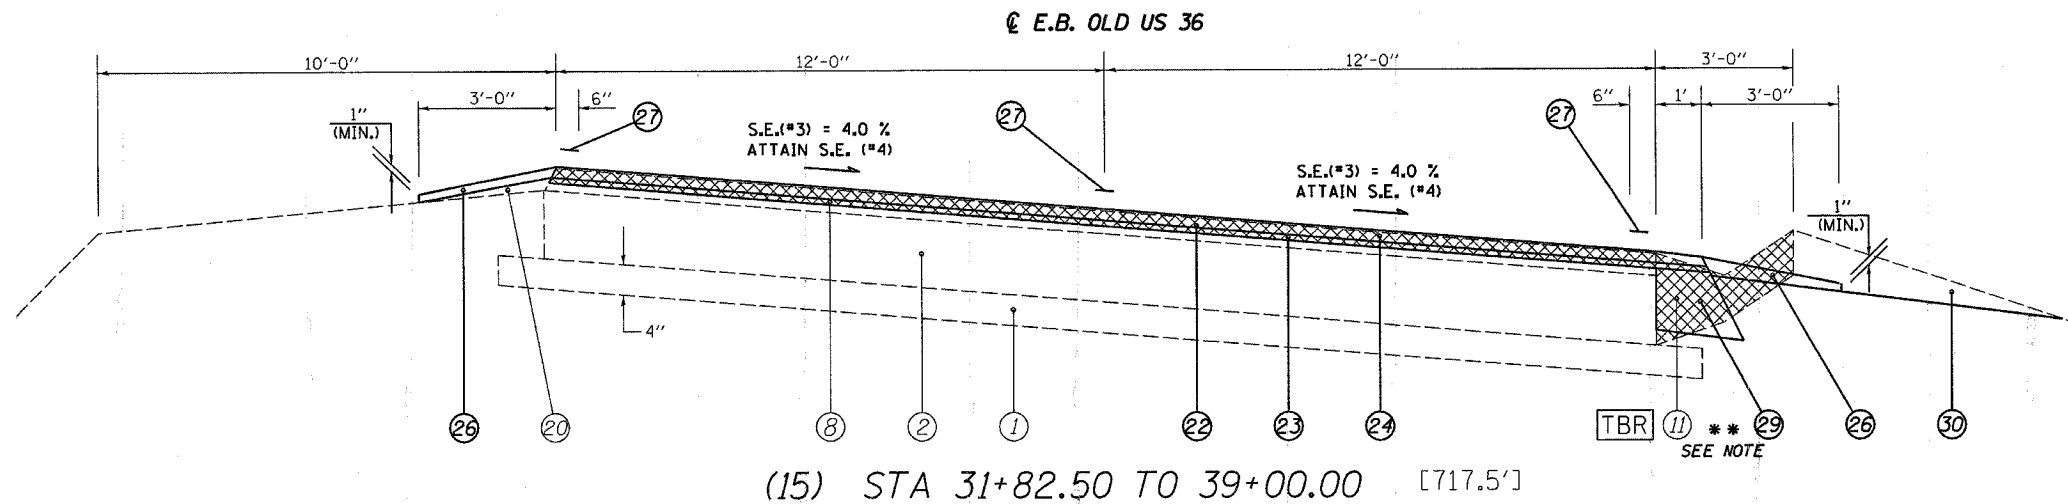


CONTRACT NO. 72449

F.A.U. RTE.	SECTION	COUNTY	TOTAL SHEETS	SHEET NO.
	**	SANGAMON	261	12
STA. 28+32.50		TO STA. 39+00.00		
FED. ROAD DIST. NO.	ILLINOIS FED. AID PROJECT			

• 7978 (OLD US 36) & 7968 (CAMP BUTLER RD.)
 •• 3R(BR, BR-1, BR-2), 19RS-8

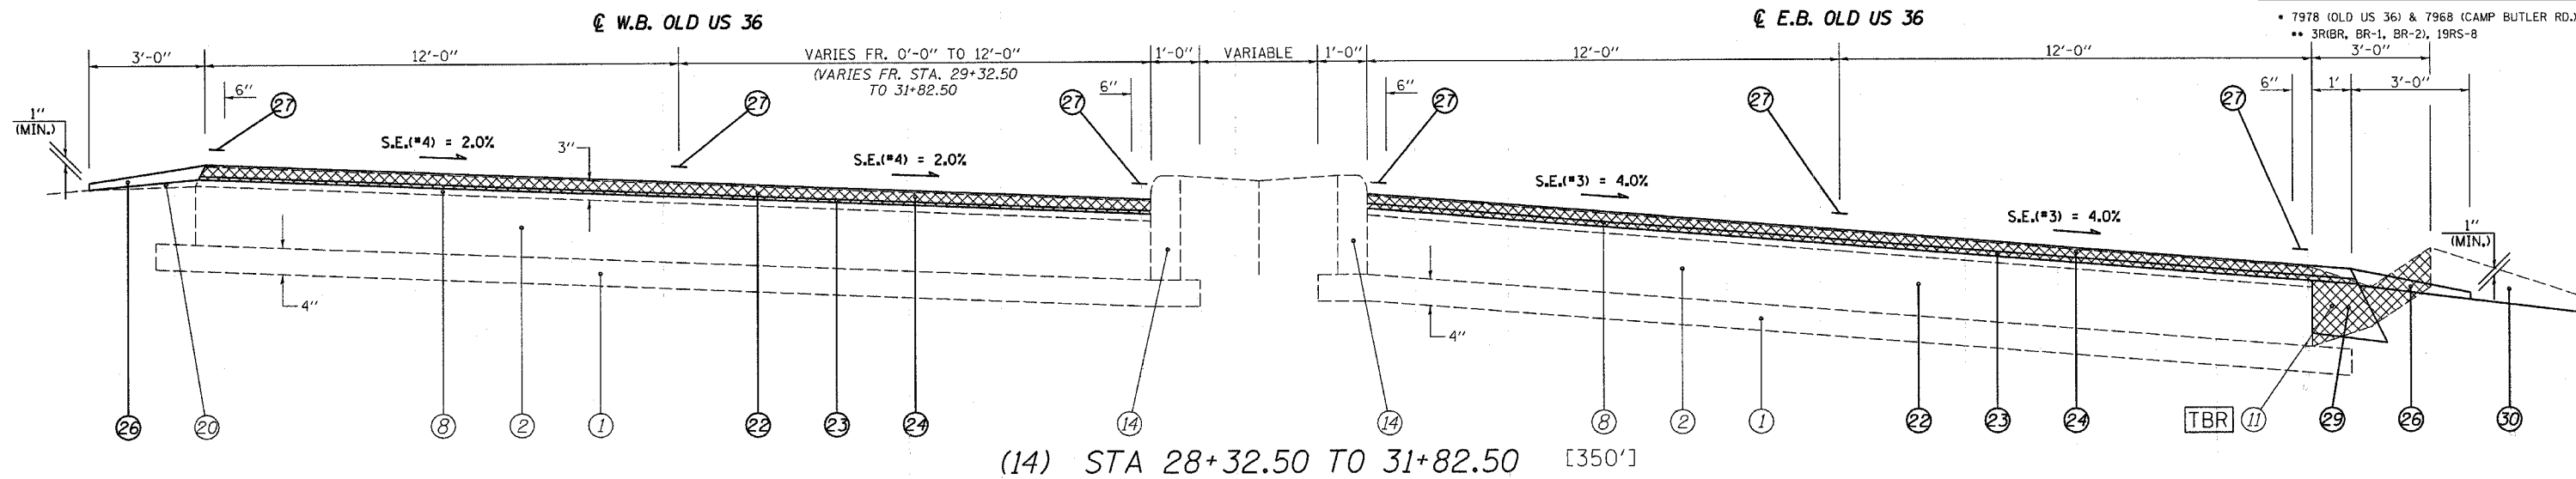

(E.B. TRAFFIC)
FULL S.E.: (S.E.#3 = 4.0%)
 STA 26+83.80 to 37+24.70
S.E. TRANSITION:
 STA 24+61.60 to 26+83.80
 STA 37+24.70 to 39+46.00

**** NOTE:**
 PROP. BIT & AGG SHOULDERS END AND CONC GUTTER, TY A (MOD) BEGINS AT STA 36+36.40.
 GUTTER REMOVAL & PROP. CONC GUTTER, TY A (MOD) END AT STA 39+36.00

LEGEND	
① EXIST. SUB-BASE GRANULAR MATERIAL	⑰ EXIST P.C.C. CURB & GUTTER, TYPE 7
② EXIST. P.C.C. PAVEMENT 9"	⑱ EXIST. P.C.C. CURB, TYPE 4
③ EXIST. P.C.C. PAVEMENT 9"-6"-9"	⑲ EXIST. P.C.C. CURB, TYPE 10 (MODIFIED)
④ EXIST. P.C.C. PAVEMENT 10"	⑳ EXIST. AGGREGATE SHOULDERS, TYPE B
⑤ EXIST. BITUMINOUS BASE COURSE 10"	㉑ PROP. BITUMINOUS SURFACE REMOVAL (VARIABLE DEPTH) *
⑥ EXIST. P.C.C. BASE COURSE WIDENING 9"	㉒ PROP. BITUMINOUS SURFACE REMOVAL 2"
⑦ EXIST. STABILIZED BASE COURSE 10"	㉓ PROP. LEVELING BINDER (MACHINE METHOD), SUPERPAVE N70 3/4"
⑧ EXIST. BITUMINOUS OVERLAY	㉔ PROP. BITUMINOUS CONCRETE SURFACE COURSE, SUPERPAVE, MIX "D", N70 1 1/2"
⑨ EXIST. BITUMINOUS SHOULDERS	㉕ PROP. BITUMINOUS SHOULDERS SUPERPAVE
⑩ EXIST. PIPE UNDERDRAIN 6"	㉖ PROP. AGGREGATE SHOULDERS, TYPE B
⑪ EXIST. CONCRETE GUTTER, TYPE A (MODIFIED)	㉗ PROP. PAINT PAVEMENT MARKING - LINE 5"
⑫ EXIST. CONCRETE GUTTER, TYPE B	㉘ PROP. CONCRETE GUTTER, TYPE A (MODIFIED)
⑬ EXIST. CONCRETE GUTTER, TYPE C (MODIFIED)	㉙ PROP. BITUMINOUS SHOULDER SUPERPAVE 8"
⑭ EXIST. P.C.C. CURB & GUTTER, TYPE 10 (MODIFIED)	⑳ PROP. GRADING AND SHAPING SHOULDERS
⑮ EXIST. P.C.C. CURB & GUTTER, TYPE 6	
⑯ EXIST P.C.C. CURB & GUTTER, TYPE 6 (MODIFIED)	

* NOMINAL MILLING DEPTH 1/2"

NOT TO SCALE

REVISIONS		ILLINOIS DEPARTMENT OF TRANSPORTATION	
NAME	DATE	TYPICAL SECTIONS	
		F.A.U. Route 7978 (OLD US 36) & F.A.U. Route 7968 (CAMP BUTLER RD.) Section 3R(BR, BR-1, BR-2), 19RS-8 SANGAMON COUNTY	
		SCALE: VERT. HORIZ.	DRAWN BY: JWC
		DATE: JULY 20, 2005	CHECKED BY: RSC

(W.B. & E.B. OLD US 36)

• DGN-SPEC
 • DATE-TIME
 • REF 01