



CONTRACT NO. 72449

F.A.U. RTE.	SECTION	COUNTY	TOTAL SHEETS	SHEET NO.
•	••	SANGAMON	261	14
STA. 46+29.70		TO STA. 52+55.00		
FED. ROAD DIST. NO.		ILLINOIS FED. AID PROJECT		

• 7978 (OLD US 36) & 7968 (CAMP BUTLER RD.)
 •• 3R(BR, BR-1, BR-2), 19RS-8

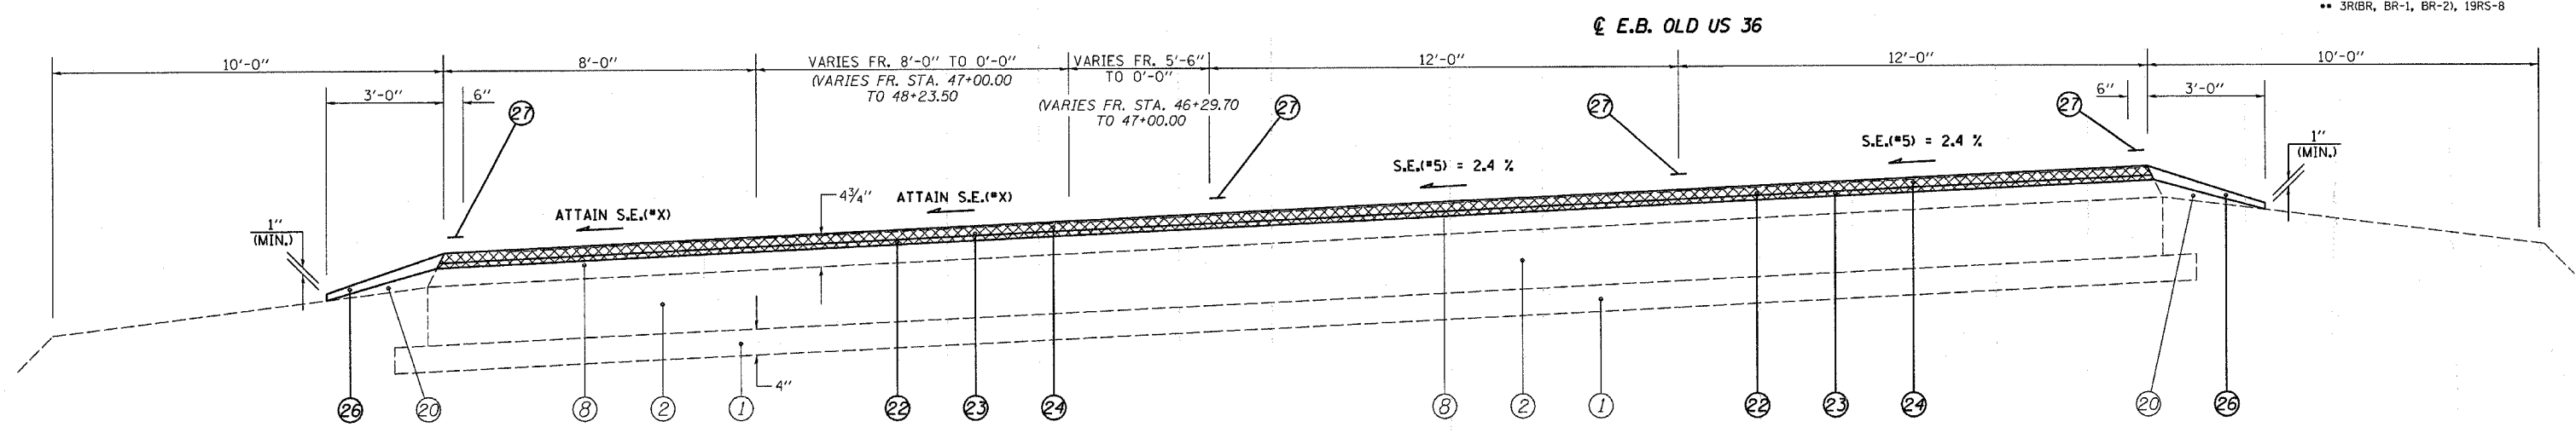

(18) STA 46+29.70 TO 48+23.50 [193.8']

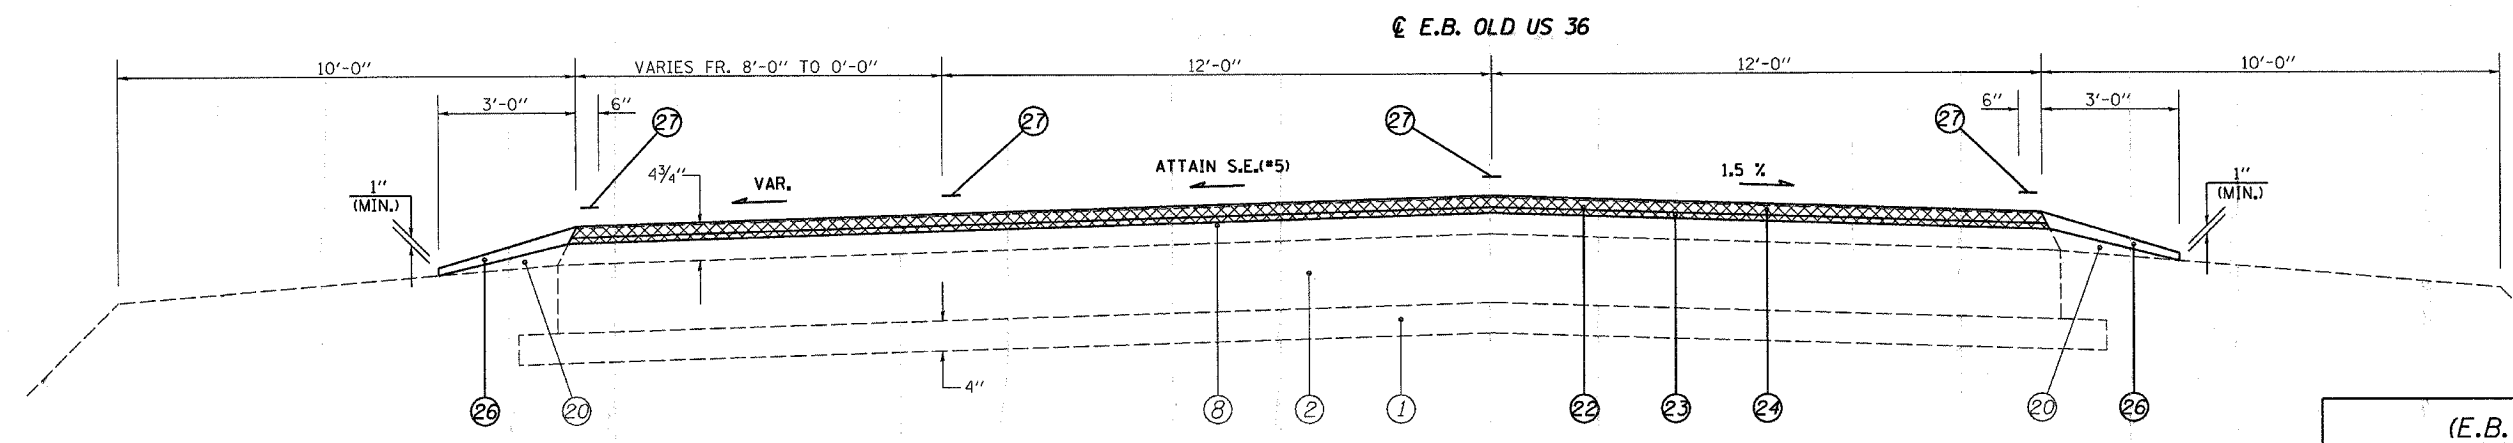

(19) STA 48+23.50 TO 52+55.00 [431.5'] (cont on pg6)

(E.B. TRAFFIC)
FULL S.E.: (S.E.#5 = 2.4%)
 STA 44+77.60 to 51+21.10
S.E. TRANSITION:
 STA 43+13.60 TO 44+77.60
 STA 51+21.10 TO 52+85.10

LEGEND	
① EXIST. SUB-BASE GRANULAR MATERIAL	⑩ EXIST. PIPE UNDERDRAIN 6"
② EXIST. P.C.C. PAVEMENT 9"	⑪ EXIST. CONCRETE GUTTER, TYPE A (MODIFIED)
③ EXIST. P.C.C. PAVEMENT 9"-6"-9"	⑫ EXIST. CONCRETE GUTTER, TYPE B
④ EXIST. P.C.C. PAVEMENT 10"	⑬ EXIST. CONCRETE GUTTER, TYPE C (MODIFIED)
⑤ EXIST. BITUMINOUS BASE COURSE 10"	⑭ EXIST. P.C.C. CURB & GUTTER, TYPE 10 (MODIFIED)
⑥ EXIST. P.C.C. BASE COURSE WIDENING 9"	⑮ EXIST. P.C.C. CURB & GUTTER, TYPE 6
⑦ EXIST. STABILIZED BASE COURSE 10"	⑯ EXIST. P.C.C. CURB & GUTTER, TYPE 6 (MODIFIED)
⑧ EXIST. BITUMINOUS OVERLAY	⑰ EXIST. P.C.C. CURB & GUTTER, TYPE 7
⑨ EXIST. BITUMINOUS SHOULDERS	⑱ EXIST. P.C.C. CURB, TYPE 4
	⑲ EXIST. P.C.C. CURB, TYPE 10 (MODIFIED)
	⑳ EXIST. AGGREGATE SHOULDERS, TYPE B
	㉑ PROP. BITUMINOUS SURFACE REMOVAL (VARIABLE DEPTH) *
	㉒ PROP. BITUMINOUS SURFACE REMOVAL 2"
	㉓ PROP. LEVELING BINDER (MACHINE METHOD). SUPERPAVE N70 3/4"
	㉔ PROP. BITUMINOUS CONCRETE SURFACE COURSE. SUPERPAVE, MIX "D", N70 1 1/2"
	㉕ PROP. BITUMINOUS SHOULDERS SUPERPAVE
	㉖ PROP. AGGREGATE SHOULDERS, TYPE B
	㉗ PROP. PAINT PAVEMENT MARKING - LINE 5"
	㉘ PROP. CONCRETE GUTTER, TYPE A (MODIFIED)
	㉙ PROP. BITUMINOUS SHOULDER SUPERPAVE 8"
	㉚ PROP. GRADING AND SHAPING SHOULDERS

* NOMINAL MILLING DEPTH 1/2"

NOT TO SCALE

REVISIONS		ILLINOIS DEPARTMENT OF TRANSPORTATION
NAME	DATE	
		TYPICAL SECTIONS F.A.U. Route 7978 (OLD US 36) & F.A.U. Route 7968 (CAMP BUTLER RD.) Section 3R(BR, BR-1, BR-2), 19RS-8 SANGAMON COUNTY VERT. SCALE: JULY 20, 2005 HORIZ. SCALE: JULY 20, 2005 DRAWN BY: JWC CHECKED BY: RSC

• DCN-SPEC
 • DATE-TIME
 • REF 01