


CONTRACT NO. 72449

F.A.U. RTE.	SECTION	COUNTY	TOTAL SHEETS	SHEET NO.
*	**	SANGAMON	261	17


STA. 46+29.70 TO STA. 51+23.00
 FED. ROAD DIST. NO. ILLINOIS FED. AID PROJECT

• 7978 (OLD US 36) & 7968 (CAMP BUTLER RD.)
 •• 3R(BR, BR-1, BR-2), 19RS-8

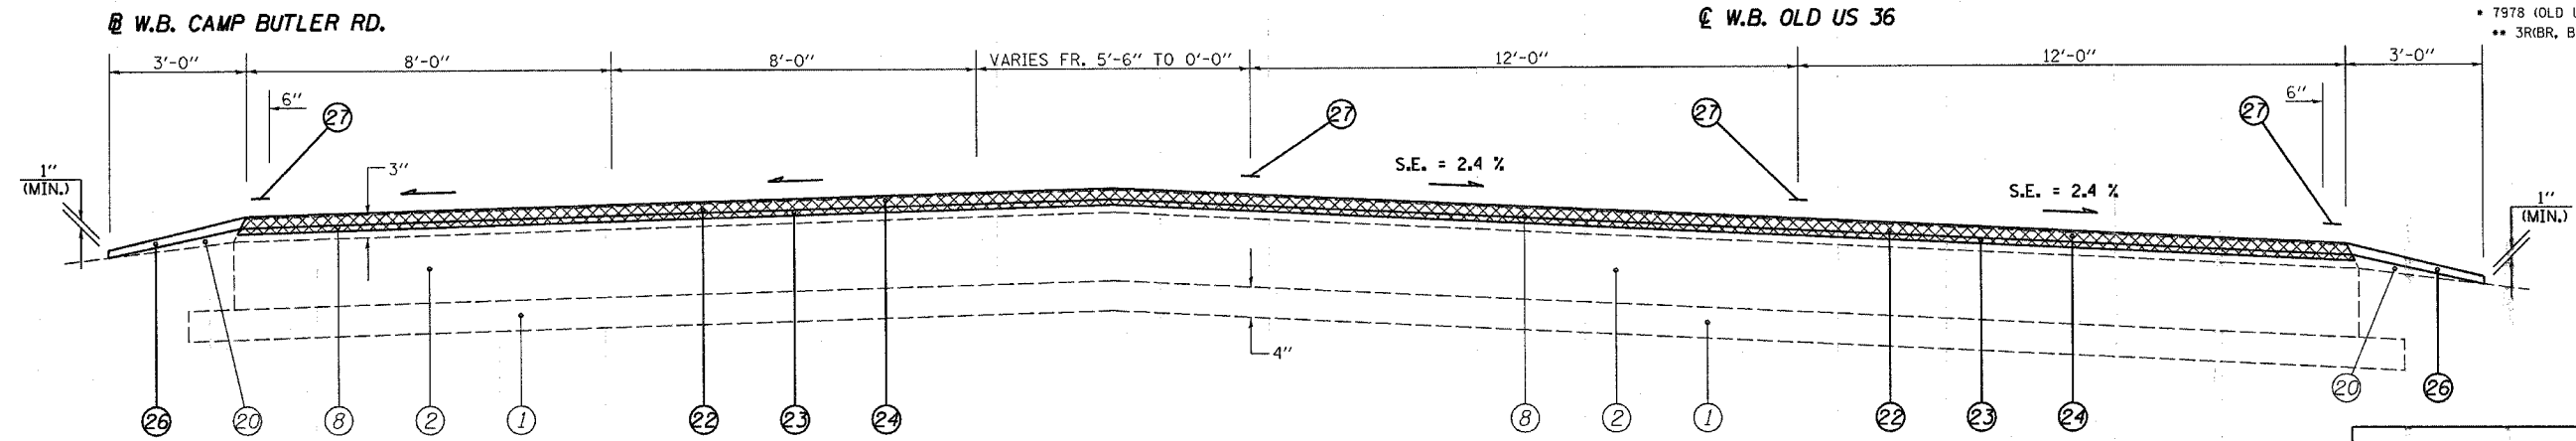

(27) STA 46+29.70 TO 47+00.00 [70.3']

(E.B. TRAFFIC)
 FULL S.E.: (S.E.#5 = 2.4%)
 STA 44+77.60 to 51+21.10
 S.E. TRANSITION:
 STA 43+13.60 TO 44+77.60
 STA 51+21.10 TO 52+85.10

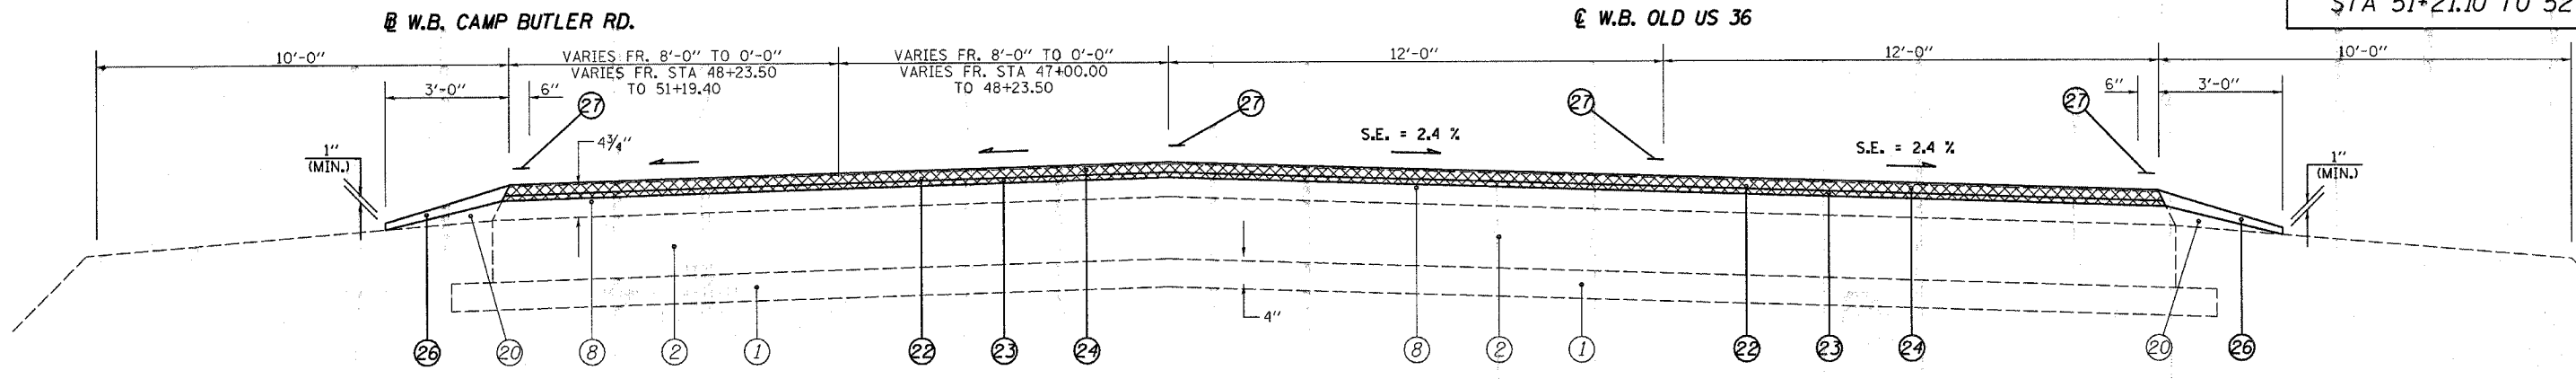

(28) STA 47+00.00 TO 51+19.40 [419.4'] (cont on pg6)

LEGEND	
①	EXIST. SUB-BASE GRANULAR MATERIAL
②	EXIST. P.C.C. PAVEMENT 9"
③	EXIST. P.C.C. PAVEMENT 9"-6"-9"
④	EXIST. P.C.C. PAVEMENT 10"
⑤	EXIST. BITUMINOUS BASE COURSE 10"
⑥	EXIST. P.C.C. BASE COURSE WIDENING 9"
⑦	EXIST. STABILIZED BASE COURSE 10"
⑧	EXIST. BITUMINOUS OVERLAY
⑨	EXIST. BITUMINOUS SHOULDERS
⑩	EXIST. PIPE UNDERDRAIN 6"
⑪	EXIST. CONCRETE GUTTER, TYPE A (MODIFIED)
⑫	EXIST. CONCRETE GUTTER, TYPE B
⑬	EXIST. CONCRETE GUTTER, TYPE C (MODIFIED)
⑭	EXIST. P.C.C. CURB & GUTTER, TYPE 10 (MODIFIED)
⑮	EXIST. P.C.C. CURB & GUTTER, TYPE 6
⑯	EXIST. P.C.C. CURB & GUTTER, TYPE 6 (MODIFIED)
⑰	EXIST. P.C.C. CURB & GUTTER, TYPE 7
⑱	EXIST. P.C.C. CURB, TYPE 4
⑲	EXIST. P.C.C. CURB, TYPE 10 (MODIFIED)
⑳	EXIST. AGGREGATE SHOULDERS, TYPE B
㉑	PROP. BITUMINOUS SURFACE REMOVAL (VARIABLE DEPTH) *
㉒	PROP. BITUMINOUS SURFACE REMOVAL 2"
㉓	PROP. LEVELING BINDER (MACHINE METHOD), SUPERPAVE N70 3/4"
㉔	PROP. BITUMINOUS CONCRETE SURFACE COURSE, SUPERPAVE, MIX "D", N70 1 1/2"
㉕	PROP. BITUMINOUS SHOULDERS SUPERPAVE
㉖	PROP. AGGREGATE SHOULDERS, TYPE B
㉗	PROP. PAINT PAVEMENT MARKING - LINE 5"
㉘	PROP. CONCRETE GUTTER, TYPE A (MODIFIED)
㉙	PROP. BITUMINOUS SHOULDER SUPERPAVE 8"
㉚	PROP. GRADING AND SHAPING SHOULDERS

* NOMINAL MILLING DEPTH 1/2"

NOT TO SCALE

REVISIONS		ILLINOIS DEPARTMENT OF TRANSPORTATION
NAME	DATE	
		TYPICAL SECTIONS F.A.U. Route 7978 (OLD US 36) & F.A.U. Route 7968 (CAMP BUTLER RD.) Section 3R(BR, BR-1, BR-2), 19RS-8 SANGAMON COUNTY SCALE: VERT. DRAWN BY: JWC HORIZ. DATE: JULY 20, 2005 CHECKED BY: RSC

•DGN-SPEC•
 •DATE-TIME•
 •REF01