



CONTRACT NO. 72449

F.A.U. RTE.	SECTION	COUNTY	TOTAL SHEETS	SHEET NO.
•	••	SANGAMON	261	19
STA. 79+87.50		TO STA. 83+31.40		
FED. ROAD DIST. NO.		ILLINOIS FED. AID PROJECT		

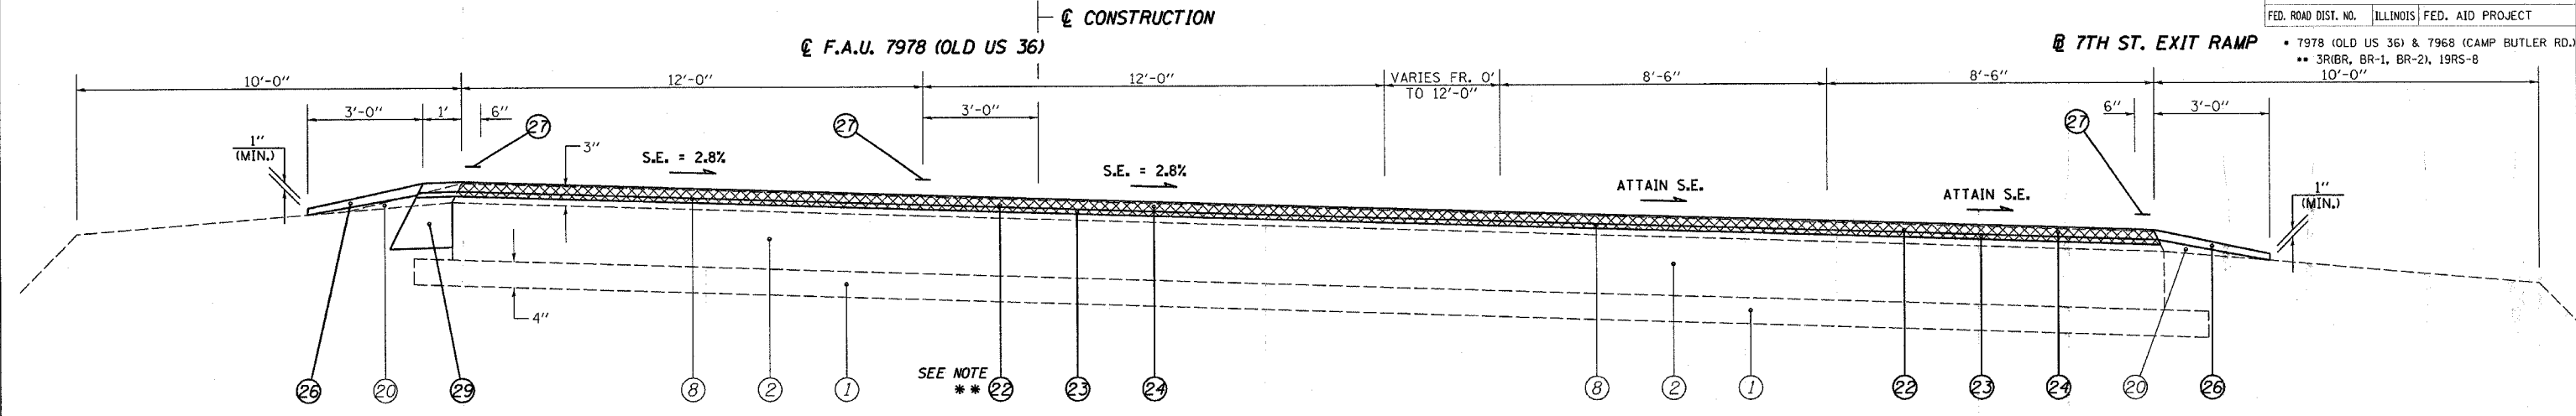

(66) STA 80+79.40 TO 82+31.40 [152']
 [152.0'] (36) STA 80+79.40 TO 82+31.40 STA 180+75.40 TO 182+27.40 [152']
 ** NOTE: MILLING VAR. FR. 1/2" TO 2" FR. STA. 80+79.40 TO 81+09.40 (180+75.40 TO 181+75.40) (fr pg11)

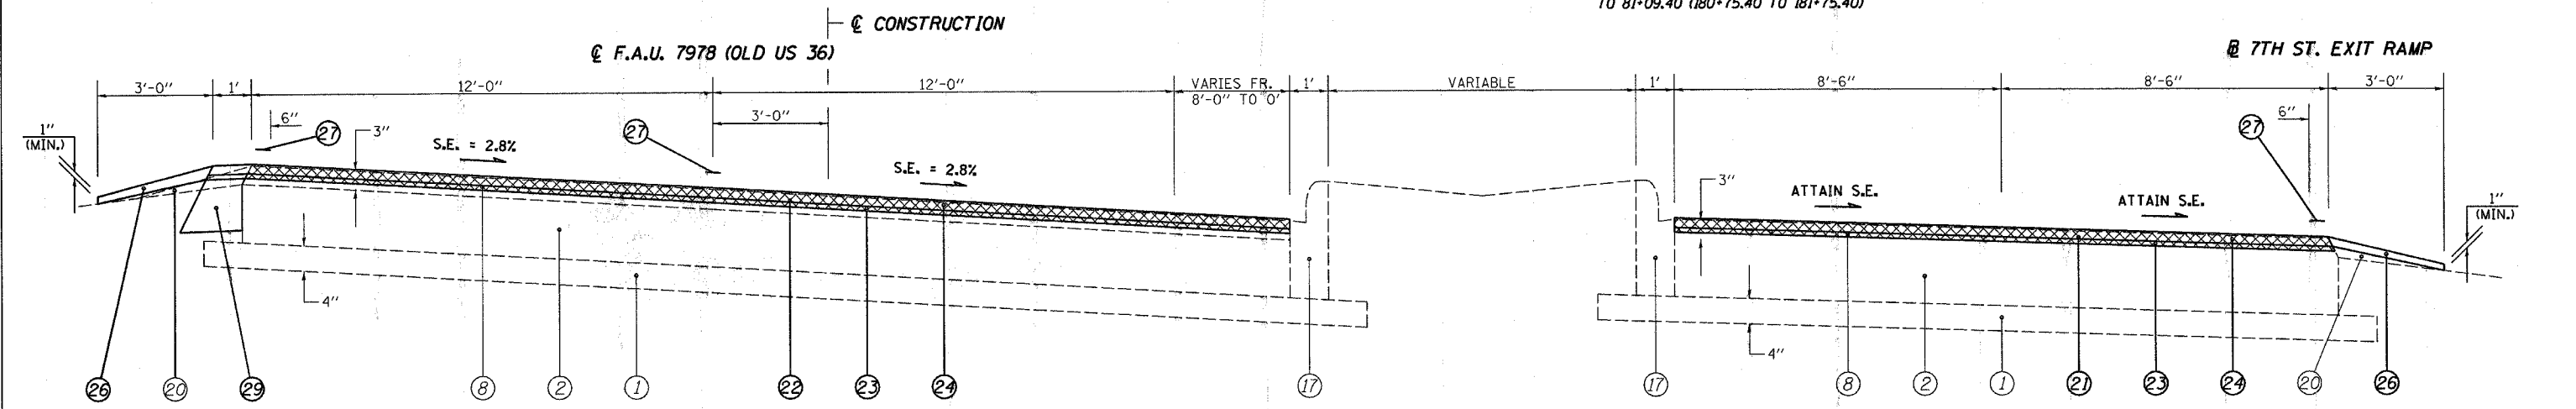

(67) STA 82+31.40 TO 83+31.40 [100']
 [100.0'] (37) STA 82+31.40 TO 83+31.40 STA 182+27.40 TO 183+27.30 [99.9']
 (cont on pg23)

LEGEND	
1	EXIST. SUB-BASE GRANULAR MATERIAL
2	EXIST. P.C.C. PAVEMENT 9"
3	EXIST. P.C.C. PAVEMENT 9"-6"-9"
4	EXIST. P.C.C. PAVEMENT 10"
5	EXIST. BITUMINOUS BASE COURSE 10"
6	EXIST. P.C.C. BASE COURSE WIDENING 9"
7	EXIST. STABILIZED BASE COURSE 10"
8	EXIST. BITUMINOUS OVERLAY
9	EXIST. BITUMINOUS SHOULDERS
10	EXIST. PIPE UNDERDRAIN 6"
11	EXIST. CONCRETE GUTTER, TYPE A (MODIFIED)
12	EXIST. CONCRETE GUTTER, TYPE B
13	EXIST. CONCRETE GUTTER, TYPE C (MODIFIED)
14	EXIST. P.C.C. CURB & GUTTER, TYPE 10 (MODIFIED)
15	EXIST. P.C.C. CURB & GUTTER, TYPE 6
16	EXIST. P.C.C. CURB & GUTTER, TYPE 6 (MODIFIED)
17	EXIST. P.C.C. CURB & GUTTER, TYPE 7
18	EXIST. P.C.C. CURB, TYPE 4
19	EXIST. P.C.C. CURB, TYPE 10 (MODIFIED)
20	EXIST. AGGREGATE SHOULDERS, TYPE B
21	PROP. BITUMINOUS SURFACE REMOVAL (VARIABLE DEPTH) *
22	PROP. BITUMINOUS SURFACE REMOVAL 2"
23	PROP. LEVELING BINDER (MACHINE METHOD), SUPERPAVE N70 3/4"
24	PROP. BITUMINOUS CONCRETE SURFACE COURSE, SUPERPAVE, MIX "D", N70 1 1/2"
25	PROP. BITUMINOUS SHOULDERS SUPERPAVE
26	PROP. AGGREGATE SHOULDERS, TYPE B
27	PROP. PAINT PAVEMENT MARKING - LINE 5"
28	PROP. CONCRETE GUTTER, TYPE A (MODIFIED)
29	PROP. BITUMINOUS SHOULDER SUPERPAVE 8"
30	PROP. GRADING AND SHAPING SHOULDERS

* NOMINAL MILLING DEPTH 1/2"

NOT TO SCALE

REVISIONS		ILLINOIS DEPARTMENT OF TRANSPORTATION
NAME	DATE	
		TYPICAL SECTIONS F.A.U. Route 7978 (OLD US 36) & F.A.U. Route 7968 (CAMP BUTLER RD.) Section 3R(BR, BR-1, BR-2), 19RS-8 SANGAMON COUNTY SCALE: VERT. DRAWN BY: JWC HORIZ. CHECKED BY: RSC DATE: JULY 20, 2005

• DGN-SPEC •
 • DATE-TIME •
 • REF 01