


F.A.U. RTE.	SECTION	COUNTY	TOTAL SHEETS	SHEET NO.
*	**	SANGAMON	261	20
STA. 83+31.40		TO STA. 185+79.67		
FED. ROAD DIST. NO.		ILLINOIS FED. AID PROJECT		

* 7978 (OLD US 36) & 7968 (CAMP BUTLER RD.)
 ** 3R(BR, BR-1, BR-2), 19RS-8

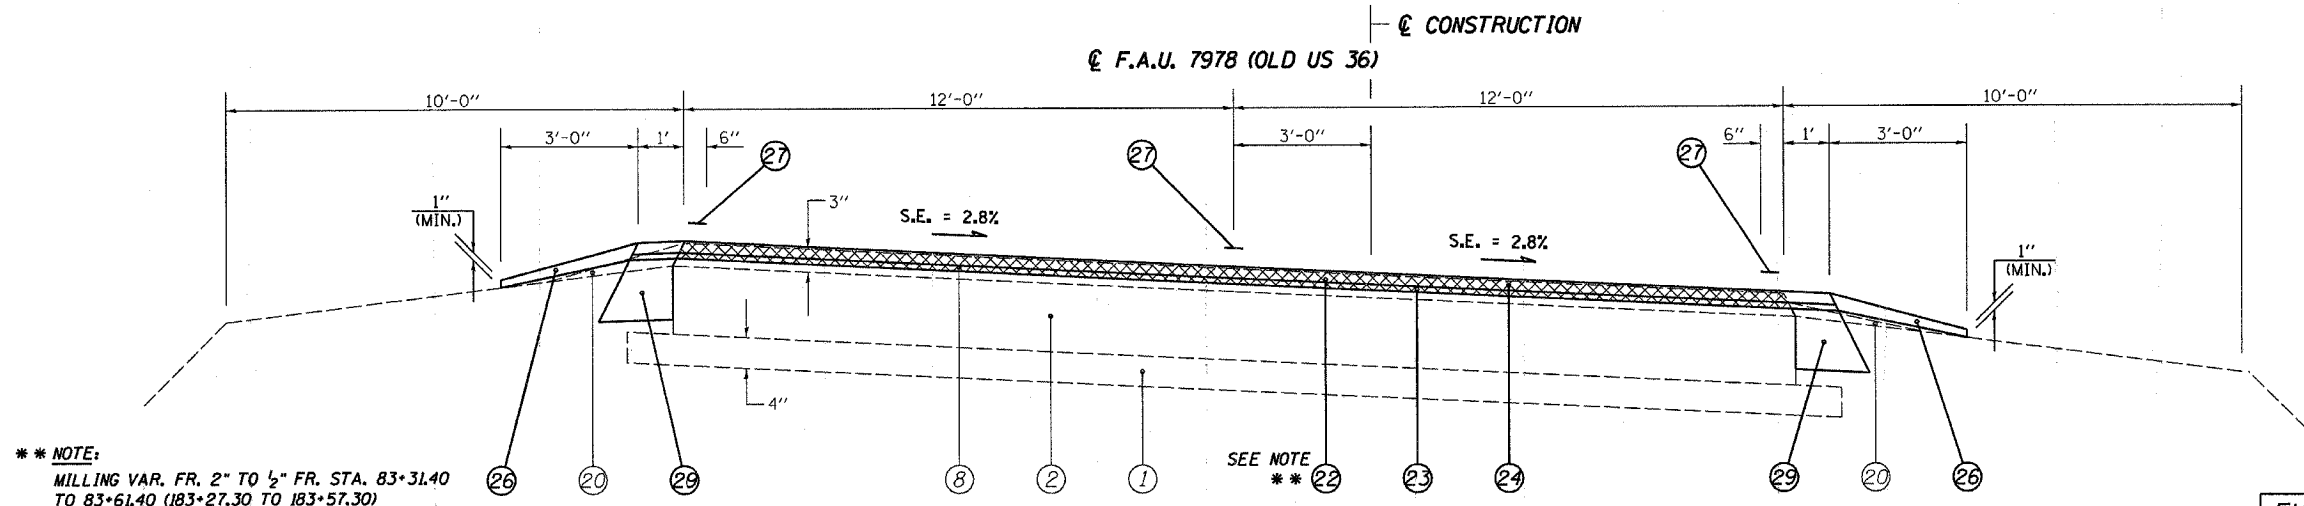


**** NOTE:**
 MILLING VAR. FR. 2" TO 1/2" FR. STA. 83+31.40
 TO 83+61.40 (183+27.30 TO 183+57.30)

SEE NOTE
 **

⊕ OLD US 36 [53.6'] (38) STA 83+31.40 TO 83+85.00
 ⊕ CONSTRUCTION STA 183+27.30 TO 183+80.90 [53.6']

FULL S.E.: (S.E.#8 = 2.8%)
 STA 80+68.30 TO 102+12.40
S.E. TRANSITION:
 STA 78+88.70 TO 80+68.30
 STA 102+12.40 TO 107+42.80

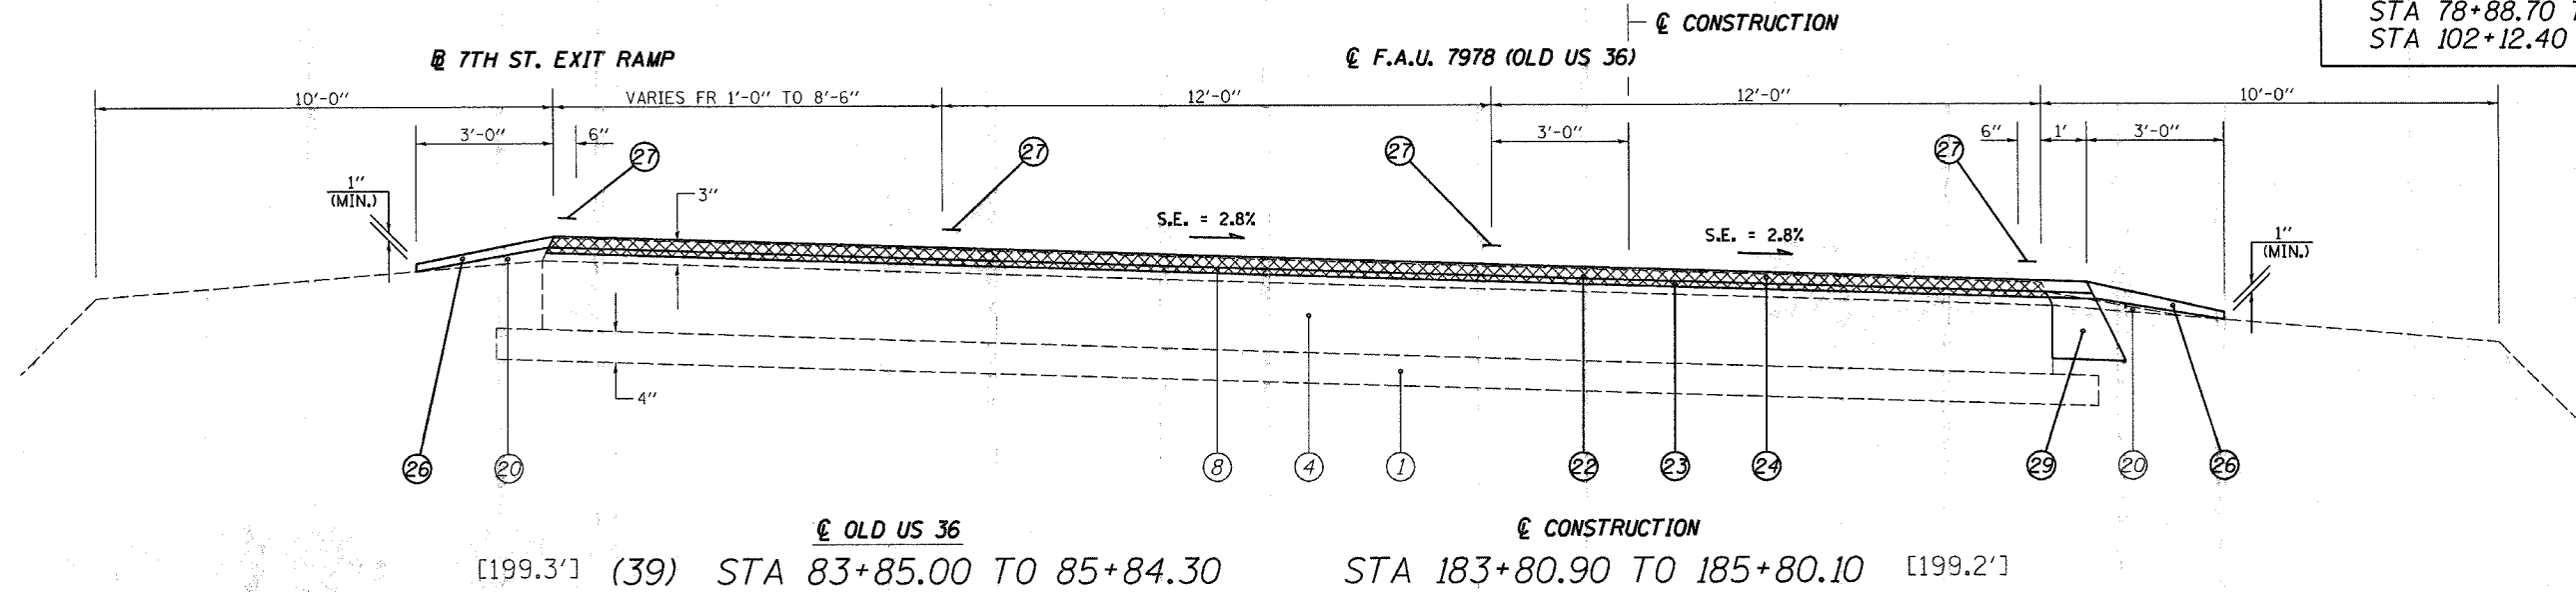

⊕ OLD US 36 [199.3'] (39) STA 83+85.00 TO 85+84.30
 ⊕ CONSTRUCTION STA 183+80.90 TO 185+80.10 [199.2']

LEGEND	
① EXIST. SUB-BASE GRANULAR MATERIAL	⑮ EXIST. P.C.C. CURB & GUTTER, TYPE 7
② EXIST. P.C.C. PAVEMENT 9"	⑯ EXIST. P.C.C. CURB, TYPE 4
③ EXIST. P.C.C. PAVEMENT 9"-6"-9"	⑰ EXIST. P.C.C. CURB, TYPE 10 (MODIFIED)
④ EXIST. P.C.C. PAVEMENT 10"	⑱ EXIST. AGGREGATE SHOULDERS, TYPE B
⑤ EXIST. BITUMINOUS BASE COURSE 10"	⑲ PROP. BITUMINOUS SURFACE REMOVAL (VARIABLE DEPTH) *
⑥ EXIST. P.C.C. BASE COURSE WIDENING 9"	⑳ PROP. BITUMINOUS SURFACE REMOVAL 2"
⑦ EXIST. STABILIZED BASE COURSE 10"	㉑ PROP. LEVELING BINDER (MACHINE METHOD), SUPERPAVE N70 3/4"
⑧ EXIST. BITUMINOUS OVERLAY	㉒ PROP. BITUMINOUS CONCRETE SURFACE COURSE, SUPERPAVE, MIX "D", N70 1 1/2"
⑨ EXIST. BITUMINOUS SHOULDERS	㉓ PROP. BITUMINOUS SHOULDERS SUPERPAVE
⑩ EXIST. PIPE UNDERDRAIN 6"	㉔ PROP. AGGREGATE SHOULDERS, TYPE B
⑪ EXIST. CONCRETE GUTTER, TYPE A (MODIFIED)	㉕ PROP. PAINT PAVEMENT MARKING - LINE 5"
⑫ EXIST. CONCRETE GUTTER, TYPE B	㉖ PROP. CONCRETE GUTTER, TYPE A (MODIFIED)
⑬ EXIST. CONCRETE GUTTER, TYPE C (MODIFIED)	㉗ PROP. BITUMINOUS SHOULDER SUPERPAVE 8"
⑭ EXIST. P.C.C. CURB & GUTTER, TYPE 10 (MODIFIED)	㉘ PROP. GRADING AND SHAPING SHOULDERS
⑮ EXIST. P.C.C. CURB & GUTTER, TYPE 6	
⑯ EXIST. P.C.C. CURB & GUTTER, TYPE 6 (MODIFIED)	

* NOMINAL MILLING DEPTH 1/2"

BRIDGE OMISSION
 S.N.: 084-0053
 STA 191+36.25 TO
 STA 193+46.17

NOT TO SCALE

REVISIONS		ILLINOIS DEPARTMENT OF TRANSPORTATION
NAME	DATE	
		TYPICAL SECTIONS F.A.U. Route 7978 (OLD US 36) & F.A.U. Route 7968 (CAMP BUTLER RD.) Section 3R(BR, BR-1, BR-2), 19RS-8 SANGAMON COUNTY SCALE: VERT. DRAWN BY: JWC HORIZ. DATE: JULY 20, 2005 CHECKED BY: RSC

• DGN-SPEC
 • DATE-TIME
 • REF#1