


CONTRACT NO. 72449

F.A.U. RTE.	SECTION	COUNTY	TOTAL SHEETS	SHEET NO.
*	**	SANGAMON	261	23
STA. 102+12.40		TO STA. 147+00.00		
FED. ROAD DIST. NO. ILLINOIS FED. AID PROJECT				


* 7978 (OLD US 36) & 7968 (CAMP BUTLER RD.)
 ** 3R1BR, BR-1, BR-2, 19RS-8

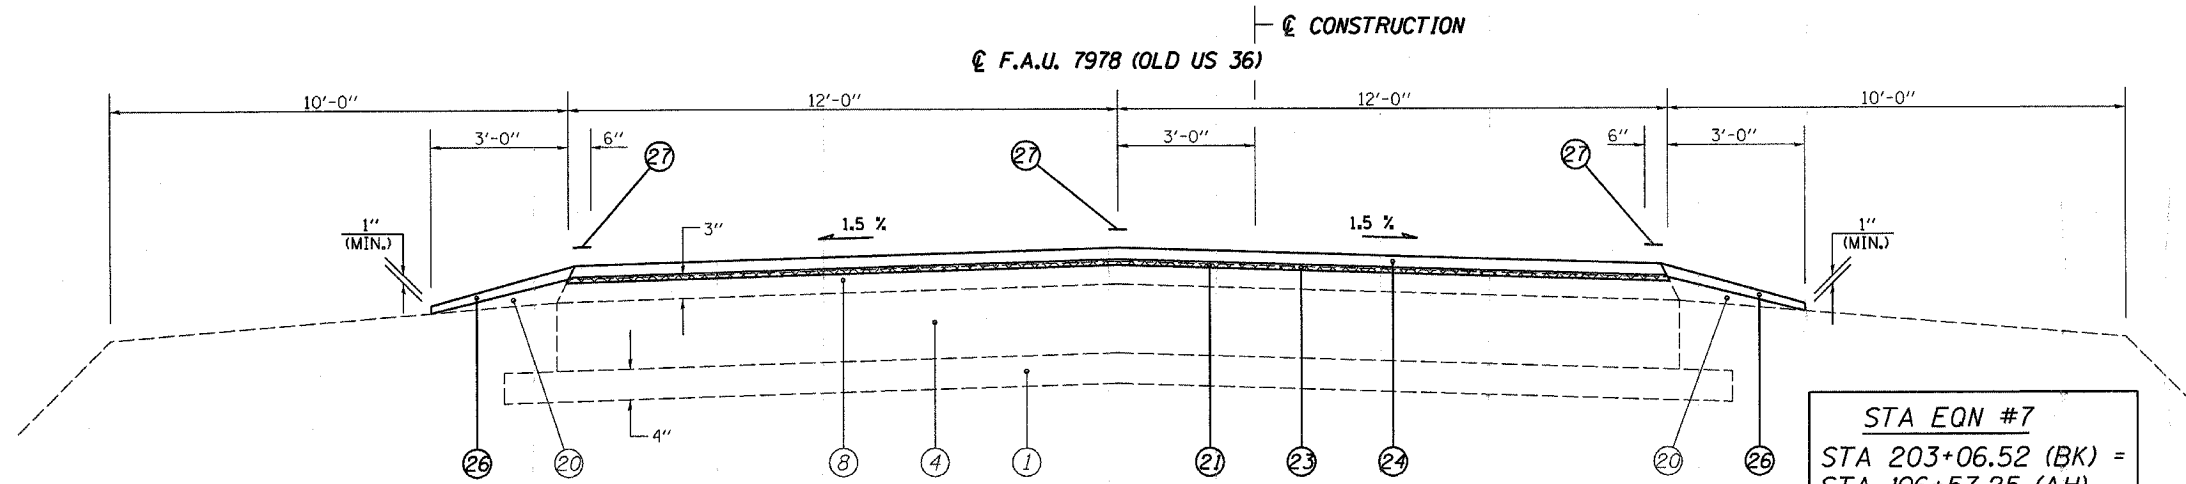

OLD US 36
 [100.16'] (45) STA 102+12.40 TO 103+12.56
 [1,383.6'] (46) STA 106+58.20 TO 121+41.80

CONSTRUCTION
 STA 202+06.07 TO 203+06.52 [100.45']

FULL S.E.: (S.E.#8 = 2.8%)
 STA 80+68.30 TO 102+12.40
 S.E. TRANSITION:
 STA 78+88.70 TO 80+68.30
 STA 102+12.40 TO 107+42.80

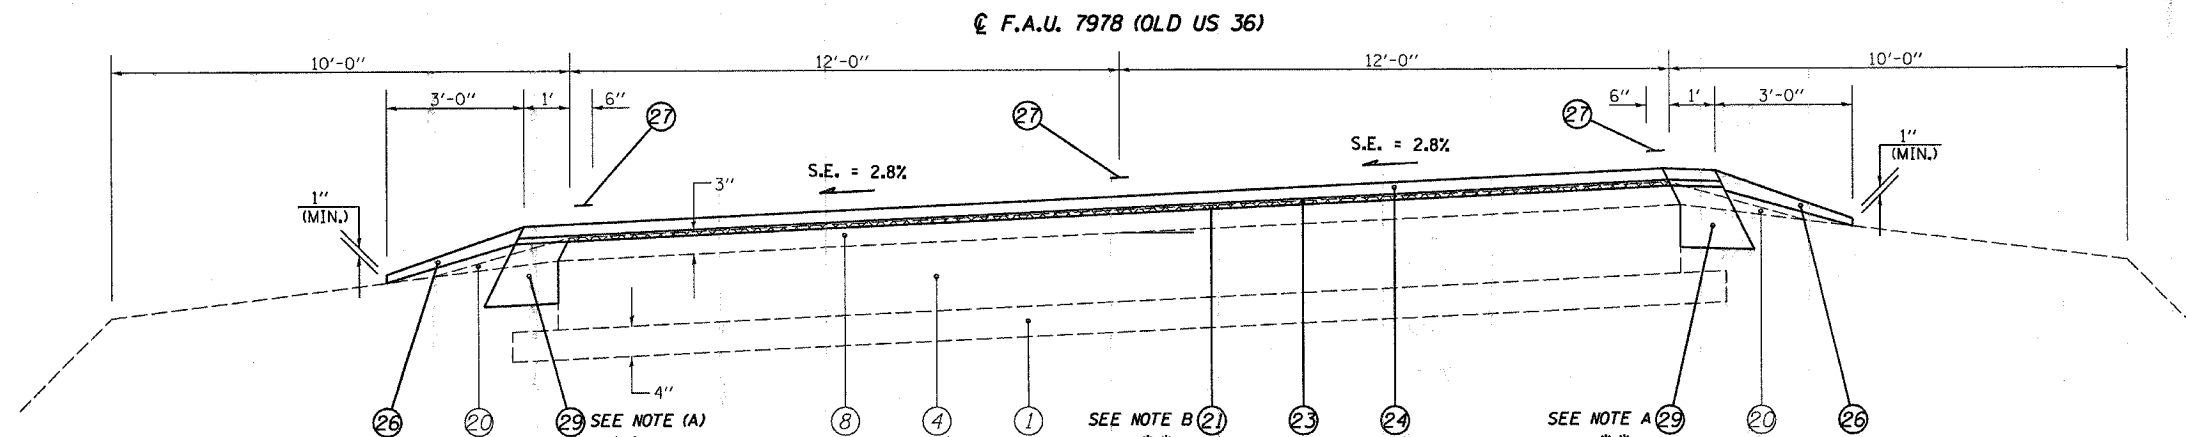

** NOTE:
 (A) PROP. 1' BIT SHOULDERS SUPER 8" BEGIN AT STA 121+14.59 LT & RT AND END AT AT STA 147+37.10 LT AND STA 147+54.60 LT
 (B) MILLING DEPTH TAPERS FR. 1/2" TO 2" FR. STA 146+70.00 TO 147+00.00

(47) STA 120+41.80 TO 147+54.60 [2,712.8']

FULL S.E.: (S.E.#9 = 2.8%)
 STA 122+21.60 TO 150+40.90
 S.E. TRANSITION:
 STA 120+41.80 TO 122+21.60
 STA 150+40.90 TO 152+20.7

LEGEND

- ① EXIST. SUB-BASE GRANULAR MATERIAL
- ② EXIST. P.C.C. PAVEMENT 9"
- ③ EXIST. P.C.C. PAVEMENT 9"-6"-9"
- ④ EXIST. P.C.C. PAVEMENT 10"
- ⑤ EXIST. BITUMINOUS BASE COURSE 10"
- ⑥ EXIST. P.C.C. BASE COURSE WIDENING 9"
- ⑦ EXIST. STABILIZED BASE COURSE 10"
- ⑧ EXIST. BITUMINOUS OVERLAY
- ⑨ EXIST. BITUMINOUS SHOULDERS
- ⑩ EXIST. PIPE UNDERDRAIN 6"
- ⑪ EXIST. CONCRETE GUTTER, TYPE A (MODIFIED)
- ⑫ EXIST. CONCRETE GUTTER, TYPE B
- ⑬ EXIST. CONCRETE GUTTER, TYPE C (MODIFIED)
- ⑭ EXIST. P.C.C. CURB & GUTTER, TYPE 10 (MODIFIED)
- ⑮ EXIST. P.C.C. CURB & GUTTER, TYPE 6
- ⑯ EXIST. P.C.C. CURB & GUTTER, TYPE 6 (MODIFIED)
- ⑰ EXIST. P.C.C. CURB & GUTTER, TYPE 7
- ⑱ EXIST. P.C.C. CURB, TYPE 4
- ⑲ EXIST. P.C.C. CURB, TYPE 10 (MODIFIED)
- ⑳ EXIST. AGGREGATE SHOULDERS, TYPE B
- ㉑ PROP. BITUMINOUS SURFACE REMOVAL (VARIABLE DEPTH) *
- ㉒ PROP. BITUMINOUS SURFACE REMOVAL 2"
- ㉓ PROP. LEVELING BINDER (MACHINE METHOD), SUPERPAVE N70 3/4"
- ㉔ PROP. BITUMINOUS CONCRETE SURFACE COURSE, SUPERPAVE, MIX "D", N70 1/2"
- ㉕ PROP. BITUMINOUS SHOULDERS SUPERPAVE
- ㉖ PROP. AGGREGATE SHOULDERS, TYPE B
- ㉗ PROP. PAINT PAVEMENT MARKING - LINE 5"
- ㉘ PROP. CONCRETE GUTTER, TYPE A (MODIFIED)
- ㉙ PROP. BITUMINOUS SHOULDER SUPERPAVE 8"
- ㉚ PROP. GRADING AND SHAPING SHOULDERS

* NOMINAL MILLING DEPTH 1/2"

NOT TO SCALE

REVISIONS		ILLINOIS DEPARTMENT OF TRANSPORTATION
NAME	DATE	
		TYPICAL SECTIONS F.A.U. Route 7978 (OLD US 36) & F.A.U. Route 7968 (CAMP BUTLER RD.) Section 3R(BR, BR-1, BR-2), 19RS-8 SANGAMON COUNTY SCALE: VERT. DRAWN BY: JWC HORIZ. CHECKED BY: RSC DATE: JULY 20, 2005

• DGN-SPEC
 • DATE-TIME
 • REF 01