


CONTRACT NO. 72449


F.A.U. RTE.	SECTION	COUNTY	TOTAL SHEETS	SHEET NO.
..	..	SANGAMON	261	28
STA. ***		TO STA. ***		
FED. ROAD DIST. NO.		ILLINOIS FED. AID PROJECT		

7978 (OLD US 36) & 7968 (CAMP BUTLER RD.)  
 \*\* 3R1BR, BR-1, BR-2, 19RS-8  
 \*\*\* W.B. CAMP BUTLER FR. STA 10+00.00 TO 20+50.00  
 \*\*\* E.B. CAMP BUTLER FR. STA 10+68.80 TO 22+47.00

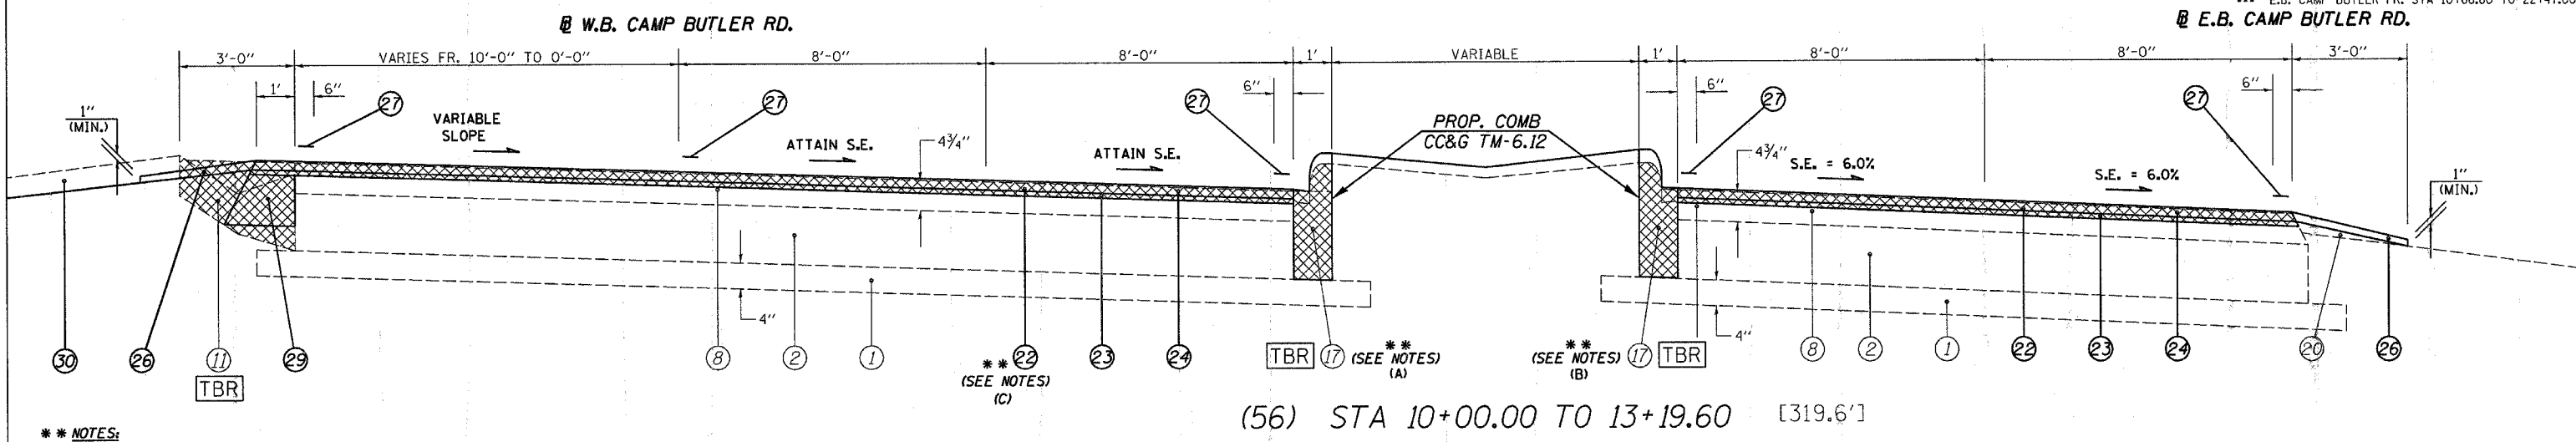

(56) STA 10+00.00 TO 13+19.60 [319.6']

- \*\* NOTES:**
- (A) EXIST. TYPE 10 PCC&G ENDS AND PROP. 3' TYPE B AGGR SHLDR BEGINS AT STA 11+09.00 LT
  - (B) FOR E.B. CAMP BUTLER, CURB & GUTTER REMOVAL & REPLACEMENT ENDS, GUTTER REMOVAL BEGINS, AND 1' BIT. SHLDR SUPER 8" & 3' AGGR SHLDR, TY B BEGIN AT STA 10+84.25
  - (C) MILLING DEPTH TAPERS FR 2" TO 1/2" FR STA 10+20.00 TO 10+50.00. 1/2" MILLING CONTINUES UNTIL 22+12.20 ON WB CAMP BUTLER RD.
  - (D) FOR E.B. CAMP BUTLER, PROP. 1' BIT SHLDR & 3' AGGR. SHLDR END AND PROP. GUTTER TY A BEGINS AT STA 14+89.00.

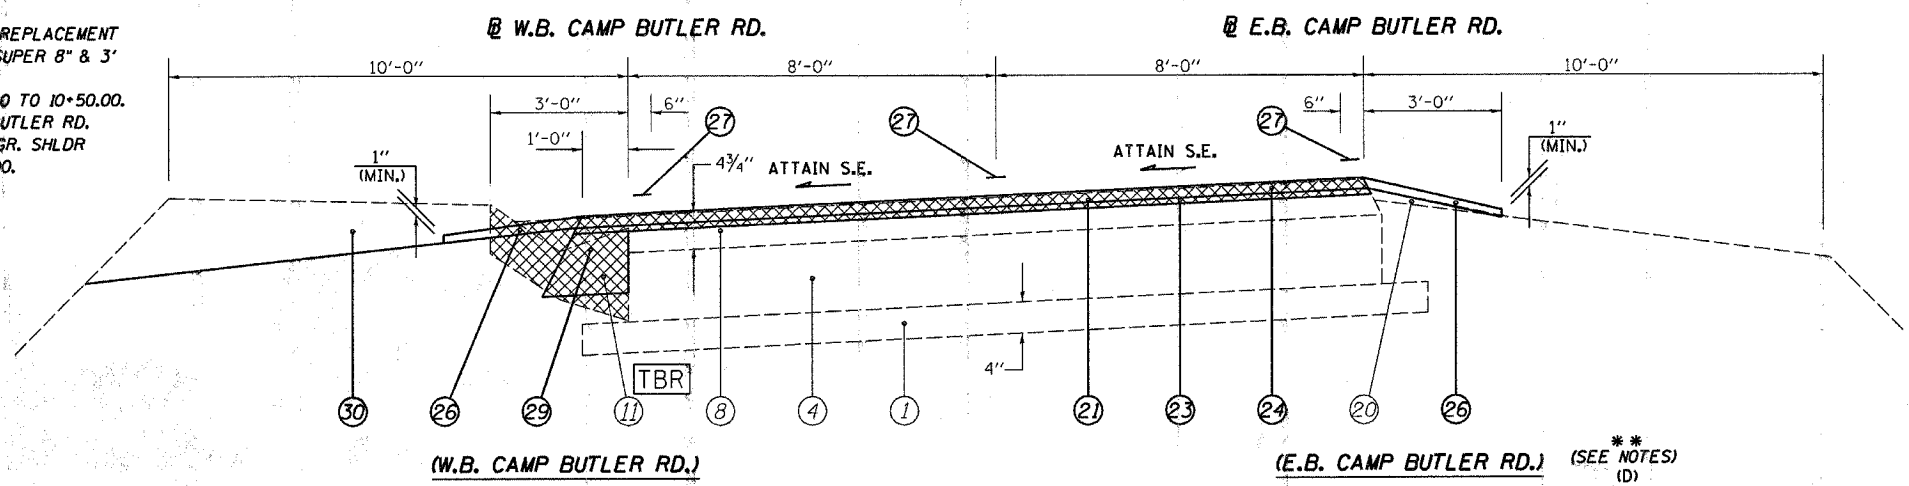

(62) STA 13+19.60 TO 20+50.00 [730.4']

(57) STA 13+19.60 TO 15+00.00 [180.40']  
 (60) STA 20+60.00 TO 22+47.00 [358.31'] (fr pg22; cont on pg6)

S.N. 084-0086  
 STA 17+08.43 TO  
 STA 18+88.69

LEGEND	
① EXIST. SUB-BASE GRANULAR MATERIAL	⑱ EXIST. P.C.C. CURB & GUTTER, TYPE 7
② EXIST. P.C.C. PAVEMENT 9"	⑲ EXIST. P.C.C. CURB, TYPE 4
③ EXIST. P.C.C. PAVEMENT 9"-6"-9"	⑳ EXIST. P.C.C. CURB, TYPE 10 (MODIFIED)
④ EXIST. P.C.C. PAVEMENT 10"	㉑ EXIST. AGGREGATE SHOULDERS, TYPE B
⑤ EXIST. BITUMINOUS BASE COURSE 10"	㉒ PROP. BITUMINOUS SURFACE REMOVAL (VARIABLE DEPTH) *
⑥ EXIST. P.C.C. BASE COURSE WIDENING 9"	㉓ PROP. BITUMINOUS SURFACE REMOVAL 2"
⑦ EXIST. STABILIZED BASE COURSE 10"	㉔ PROP. LEVELING BINDER (MACHINE METHOD), SUPERPAVE N70 3/4"
⑧ EXIST. BITUMINOUS OVERLAY	㉕ PROP. BITUMINOUS CONCRETE SURFACE COURSE, SUPERPAVE, MIX "D", N70 1 1/2"
⑨ EXIST. BITUMINOUS SHOULDERS	㉖ PROP. BITUMINOUS SHOULDERS SUPERPAVE
⑩ EXIST. PIPE UNDERDRAIN 6"	㉗ PROP. AGGREGATE SHOULDERS, TYPE B
⑪ EXIST. CONCRETE GUTTER, TYPE A (MODIFIED)	㉘ PROP. PAINT PAVEMENT MARKING - LINE 5"
⑫ EXIST. CONCRETE GUTTER, TYPE B	㉙ PROP. CONCRETE GUTTER, TYPE A (MODIFIED)
⑬ EXIST. CONCRETE GUTTER, TYPE C (MODIFIED)	㉚ PROP. BITUMINOUS SHOULDER SUPERPAVE 8"
⑭ EXIST. P.C.C. CURB & GUTTER, TYPE 10 (MODIFIED)	⑳ PROP. GRADING AND SHAPING SHOULDERS
⑮ EXIST. P.C.C. CURB & GUTTER, TYPE 6	
⑯ EXIST. P.C.C. CURB & GUTTER, TYPE 6 (MODIFIED)	

\* NOMINAL MILLING DEPTH 1/2"

NOT TO SCALE

REVISIONS		ILLINOIS DEPARTMENT OF TRANSPORTATION
NAME	DATE	
		<b>TYPICAL SECTIONS</b> F.A.U. Route 7978 (OLD US 36) & F.A.U. Route 7968 (CAMP BUTLER RD.) Section 3R(BR, BR-1, BR-2), 19RS-8 SANGAMON COUNTY SCALE: VERT.      DRAWN BY: JWC HORIZ.      CHECKED BY: RSC DATE: JULY 20, 2005

\*DGN-SPEC\*  
 \*DATE-TIME\*  
 \*REF01