


CONTRACT NO. 72449

F.A.U. RTE.	SECTION	COUNTY	TOTAL SHEETS	SHEET NO.
.	..	SANGAMON	261	30

STA. ***	TO STA. ***
FED. ROAD DIST. NO.	ILLINOIS FED. AID PROJECT


- 7978 (OLD US 36) & 7968 (CAMP BUTLER RD.)
- 3R(BR, BR-1, BR-2), 19RS-8
- W.B. CAMP BUTLER FR. STA 20+50.00 TO 22+42.20
- 7TH ST. ENTR. FR. STA 83+31.40 TO 92+50.00
- 7TH ST. EXIT FR. STA 90+82.40 TO 4+60.00

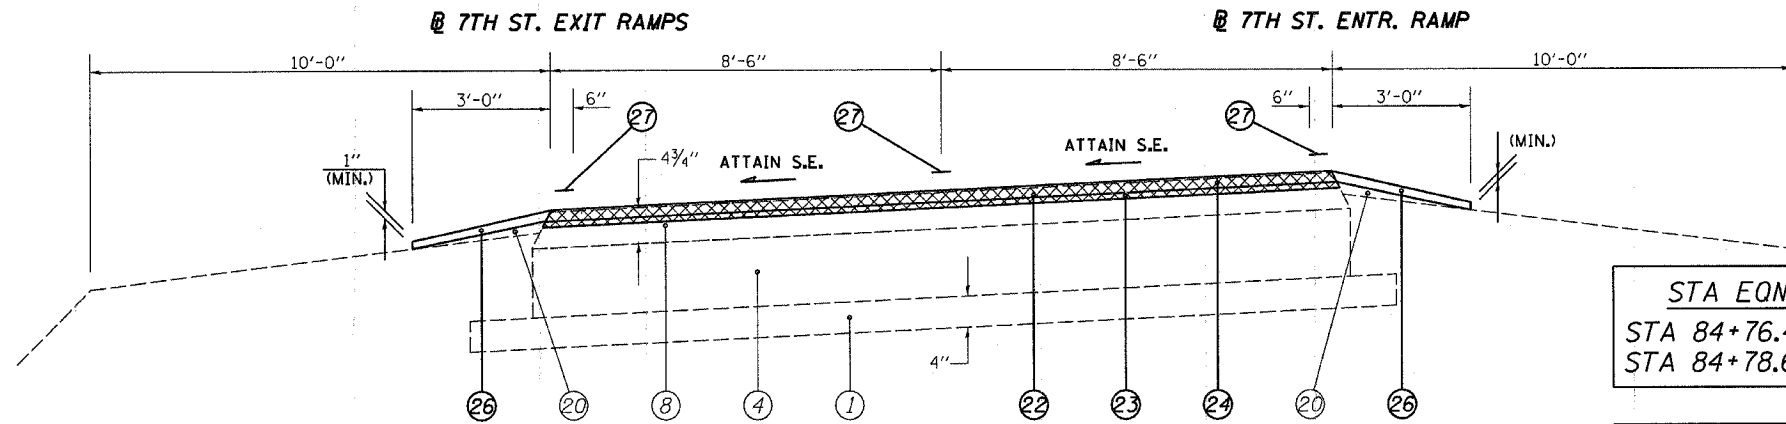

STA EQN #7
 STA 84+76.41 (BK) =
 STA 84+78.60 (AH)

STA EQN #9
 STA 92+07.67 (BK) =
 STA 0+41.08 (AH)
 (ON EXIT RAMP)

- (fr pg12) (68) STA 83+31.40 TO 84+76.41 (ENTR.) [145.01']
- (69) STA 84+78.60 TO 90+00.00 (ENTR.) [521.4']
- (fr pg14) (75) STA 90+82.40 TO 92+07.67 (EXIT) [125.2']
- (76) STA 0+41.08 TO 3+09.00 (EXIT) [267.92']

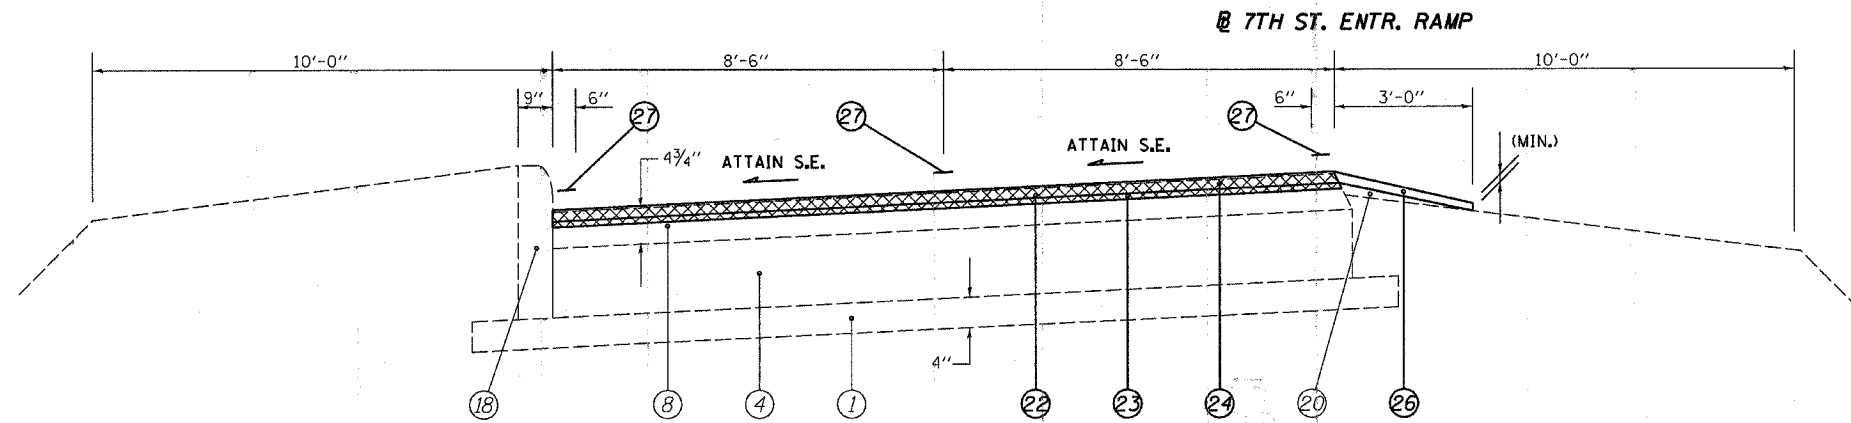

- (70) STA 90+00.00 TO 92+50.00 (ENTR.) [250']
- ** (77) STA 3+09.00 TO 4+60.00 (EXIT) [151']

**** NOTES:**
 AGG SHOULDERS FROM 3+09.00 TO 4+60.00 ON 7TH ST. EXIT RAMP

LEGEND

- ① EXIST. SUB-BASE GRANULAR MATERIAL
- ② EXIST. P.C.C. PAVEMENT 9"
- ③ EXIST. P.C.C. PAVEMENT 9"-6"-9"
- ④ EXIST. P.C.C. PAVEMENT 10"
- ⑤ EXIST. BITUMINOUS BASE COURSE 10"
- ⑥ EXIST. P.C.C. BASE COURSE WIDENING 9"
- ⑦ EXIST. STABILIZED BASE COURSE 10"
- ⑧ EXIST. BITUMINOUS OVERLAY
- ⑨ EXIST. BITUMINOUS SHOULDERS
- ⑩ EXIST. PIPE UNDERDRAIN 6"
- ⑪ EXIST. CONCRETE GUTTER, TYPE A (MODIFIED)
- ⑫ EXIST. CONCRETE GUTTER, TYPE B
- ⑬ EXIST. CONCRETE GUTTER, TYPE C (MODIFIED)
- ⑭ EXIST. P.C.C. CURB & GUTTER, TYPE 10 (MODIFIED)
- ⑮ EXIST. P.C.C. CURB & GUTTER, TYPE 6
- ⑯ EXIST. P.C.C. CURB & GUTTER, TYPE 6 (MODIFIED)
- ⑰ EXIST. P.C.C. CURB & GUTTER, TYPE 7
- ⑱ EXIST. P.C.C. CURB, TYPE 4
- ⑲ EXIST. P.C.C. CURB, TYPE 10 (MODIFIED)
- ⑳ EXIST. AGGREGATE SHOULDERS, TYPE B
- ㉑ PROP. BITUMINOUS SURFACE REMOVAL (VARIABLE DEPTH) *
- ㉒ PROP. BITUMINOUS SURFACE REMOVAL 2"
- ㉓ PROP. LEVELING BINDER (MACHINE METHOD), SUPERPAVE N70 3/4"
- ㉔ PROP. BITUMINOUS CONCRETE SURFACE COURSE, SUPERPAVE, MIX "D", N70 1/2"
- ㉕ PROP. BITUMINOUS SHOULDERS SUPERPAVE
- ㉖ PROP. AGGREGATE SHOULDERS, TYPE B
- ㉗ PROP. PAINT PAVEMENT MARKING - LINE 5"
- ㉘ PROP. CONCRETE GUTTER, TYPE A (MODIFIED)
- ㉙ PROP. BITUMINOUS SHOULDER SUPERPAVE 8"
- ㉚ PROP. GRADING AND SHAPING SHOULDERS

* NOMINAL MILLING DEPTH 1/2"

NOT TO SCALE

REVISIONS		ILLINOIS DEPARTMENT OF TRANSPORTATION TYPICAL SECTIONS
NAME	DATE	
		F.A.U. Route 7978 (OLD US 36) & F.A.U. Route 7968 (CAMP BUTLER RD.) Section 3R(BR, BR-1, BR-2), 19RS-8 SANGAMON COUNTY VERT. SCALE: HORIZ. SCALE: JULY 20, 2005 DRAWN BY: JWC CHECKED BY: RSC

(7TH ST. ENTR. & EXIT RAMPS)