



F.A.U. RTE.	SECTION	COUNTY	TOTAL SHEETS	SHEET NO.
*	**	SANGAMON	261	31
STA. ... TO STA. ...				
FED. ROAD DIST. NO.		ILLINOIS FED. AID PROJECT		
* 7978 (OLD US 36) & 7968 (CAMP BUTLER RD.) ** 3R(BR, BR-1, BR-2), 19RS-8 *** 7TH ST. ENTR. FR. STA 92+50.00 TO 5+32.00 *** 7TH ST. EXIT FR. STA 4+60.00 TO 5+32.00				

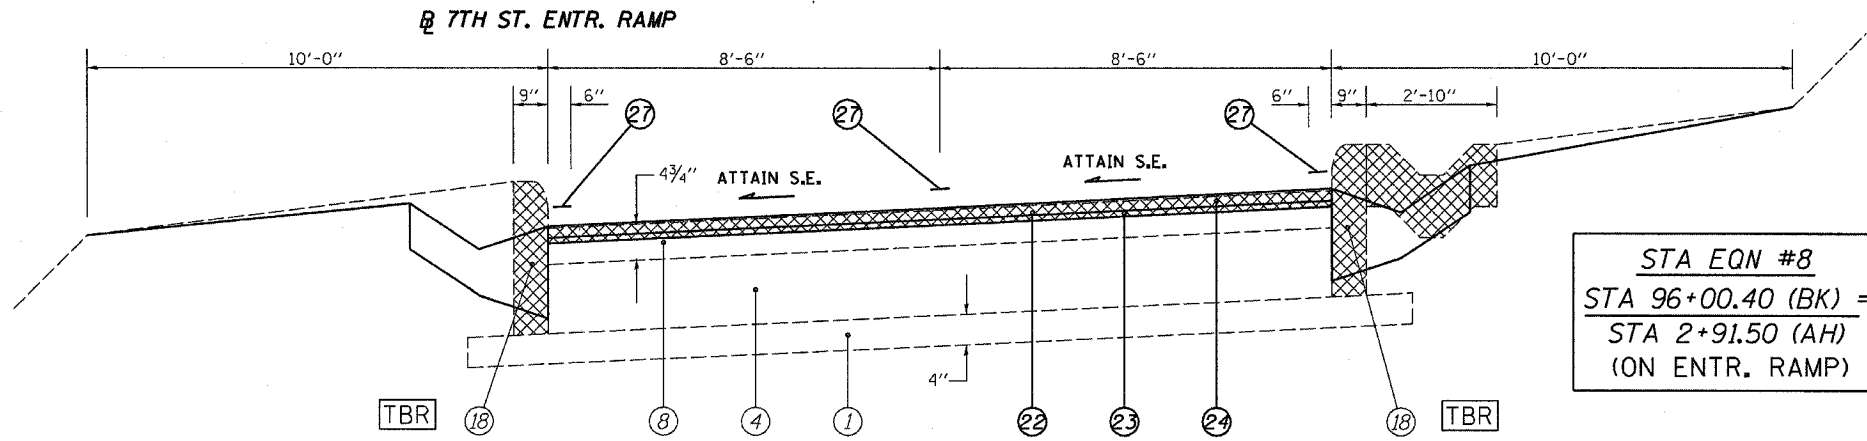

(71) STA 92+50.00 TO 96+00.40 (ENTR.) [350.4']
 (72) STA 2+91.50 TO 4+85.00 (ENTR.) [193.5']

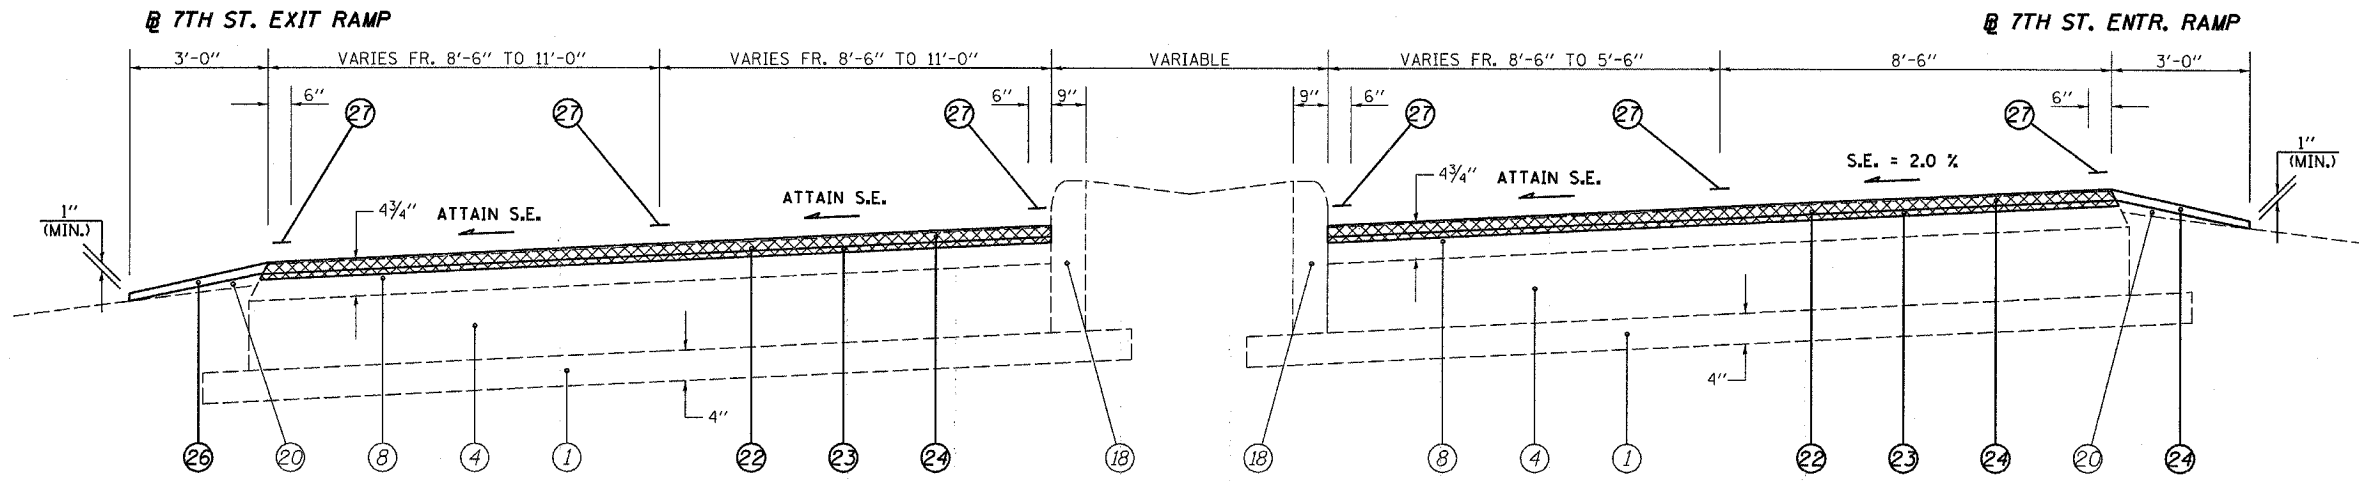

(cont on pg23) (78) STA 4+60.00 TO 5+32.00 (EXIT) [72']

(73) STA 4+85.00 TO 5+32.00 (ENTR.) [47'] (cont on pg14)

LEGEND

- | | |
|---------------------------------------------------|----------------------------------------------------------------------------|
| ① EXIST. SUB-BASE GRANULAR MATERIAL | ⑰ EXIST P.C.C. CURB & GUTTER, TYPE 7 |
| ② EXIST. P.C.C. PAVEMENT 9" | ⑱ EXIST. P.C.C. CURB, TYPE 4 |
| ③ EXIST. P.C.C. PAVEMENT 9"-6"-9" | ⑲ EXIST. P.C.C. CURB, TYPE 10 (MODIFIED) |
| ④ EXIST. P.C.C. PAVEMENT 10" | ⑳ EXIST. AGGREGATE SHOULDERS, TYPE B |
| ⑤ EXIST. BITUMINOUS BASE COURSE 10" | ㉑ PROP. BITUMINOUS SURFACE REMOVAL (VARIABLE DEPTH) * |
| ⑥ EXIST. P.C.C. BASE COURSE WIDENING 9" | ㉒ PROP. BITUMINOUS SURFACE REMOVAL 2" |
| ⑦ EXIST. STABILIZED BASE COURSE 10" | ㉓ PROP. LEVELING BINDER (MACHINE METHOD), SUPERPAVE N70 3/4" |
| ⑧ EXIST. BITUMINOUS OVERLAY | ㉔ PROP. BITUMINOUS CONCRETE SURFACE COURSE, SUPERPAVE, MIX "D", N70 1 1/2" |
| ⑨ EXIST. BITUMINOUS SHOULDERS | ㉕ PROP. BITUMINOUS SHOULDERS SUPERPAVE |
| ⑩ EXIST. PIPE UNDERDRAIN 6" | ㉖ PROP. AGGREGATE SHOULDERS, TYPE B |
| ⑪ EXIST. CONCRETE GUTTER, TYPE A (MODIFIED) | ㉗ PROP. PAINT PAVEMENT MARKING - LINE 5" |
| ⑫ EXIST. CONCRETE GUTTER, TYPE B | ㉘ PROP. CONCRETE GUTTER, TYPE A (MODIFIED) |
| ⑬ EXIST. CONCRETE GUTTER, TYPE C (MODIFIED) | ㉙ PROP. BITUMINOUS SHOULDER SUPERPAVE 8" |
| ⑭ EXIST. P.C.C. CURB & GUTTER, TYPE 10 (MODIFIED) | ㉚ PROP. GRADING AND SHAPING SHOULDERS |
| ⑮ EXIST. P.C.C. CURB & GUTTER, TYPE 6 | |
| ⑯ EXIST P.C.C. CURB & GUTTER, TYPE 6 (MODIFIED) | |

* NOMINAL MILLING DEPTH 1/2"

NOT TO SCALE

REVISIONS	
NAME	DATE

ILLINOIS DEPARTMENT OF TRANSPORTATION
TYPICAL SECTIONS
 F.A.U. Route 7978 (OLD US 36) &
 F.A.U. Route 7968 (CAMP BUTLER RD.)
 Section 3R(BR, BR-1, BR-2), 19RS-8
 SANGAMON COUNTY
 SCALE: VERT. HORIZ.
 DATE: JULY 20, 2005
 DRAWN BY: JWC
 CHECKED BY: RSC

(7TH ST. ENTR. & EXIT RAMPS)