



CONTRACT NO. 72449

F.A.U. RTE.	SECTION	COUNTY	TOTAL SHEETS	SHEET NO.
*	**	SANGAMON	261	32
STA. 5+32.00		TO STA. 7+80.00		
FED. ROAD DIST. NO.		ILLINOIS	FED. AID PROJECT	

• 7978 (OLD US 36) & 7968 (CAMP BUTLER RD.)
 •• 3R(BR, BR-1, BR-2), 19RS-8

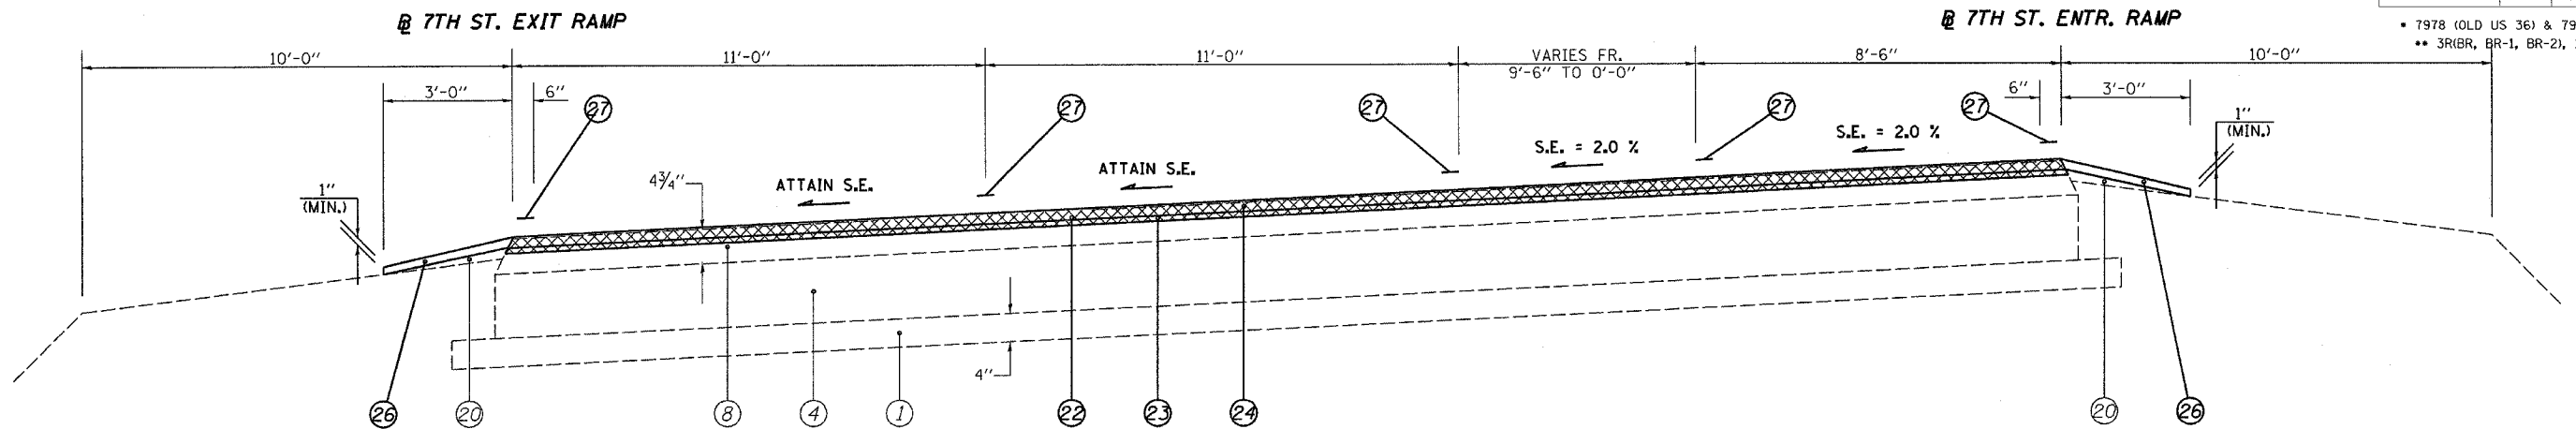

(79) STA 5+32.00 TO 7+00.00 (EXIT) [168']

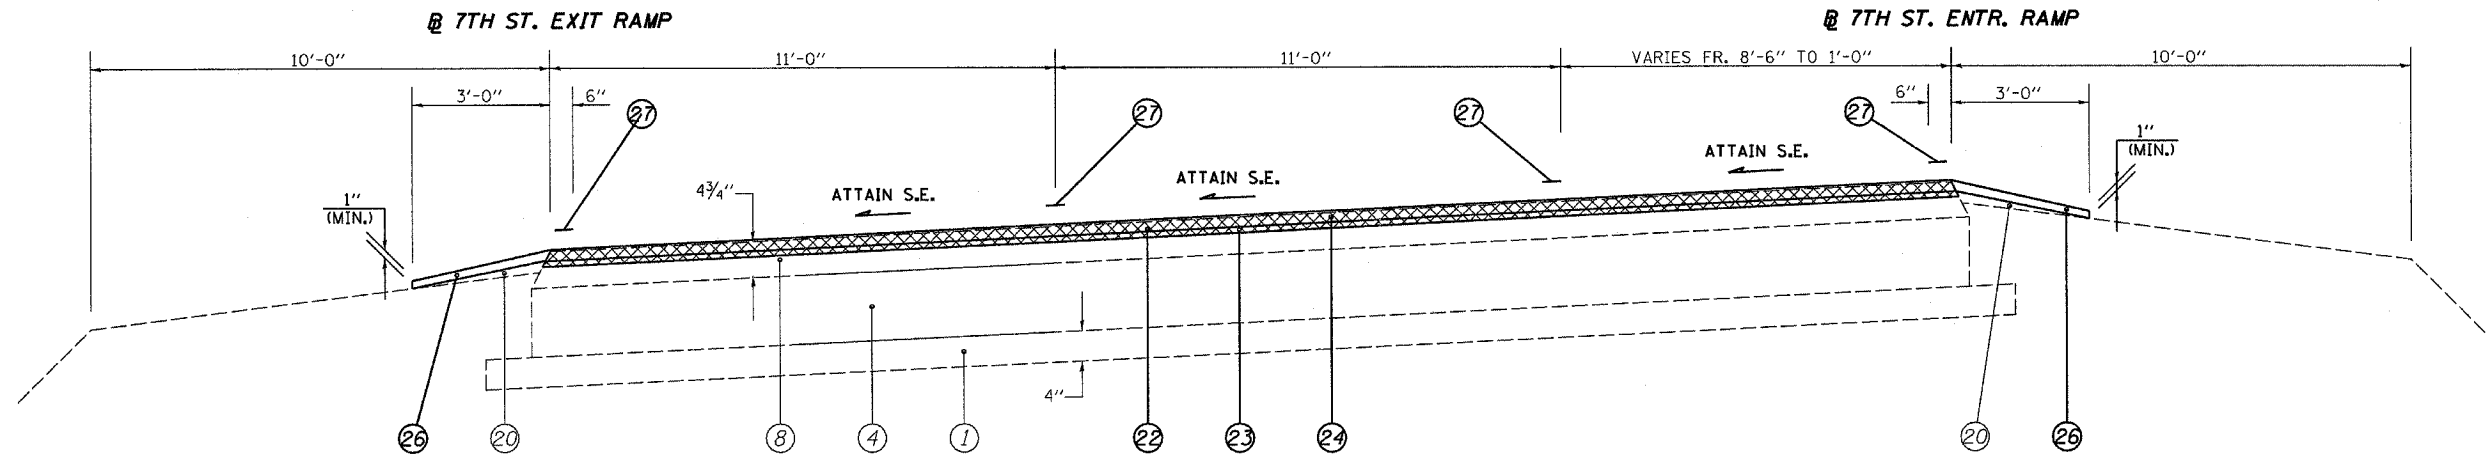

(80) STA 7+00.00 TO 7+80.00 (EXIT) [80']

LEGEND

- | | | |
|---|---|--|
| ① EXIST. SUB-BASE GRANULAR MATERIAL | ⑪ EXIST. CONCRETE GUTTER, TYPE A (MODIFIED) | ⑰ EXIST. P.C.C. CURB & GUTTER, TYPE 7 |
| ② EXIST. P.C.C. PAVEMENT 9" | ⑫ EXIST. CONCRETE GUTTER, TYPE B | ⑱ EXIST. P.C.C. CURB, TYPE 10 (MODIFIED) |
| ③ EXIST. P.C.C. PAVEMENT 9"-6"-9" | ⑬ EXIST. CONCRETE GUTTER, TYPE C (MODIFIED) | ⑲ EXIST. P.C.C. CURB, TYPE 10 (MODIFIED) |
| ④ EXIST. P.C.C. PAVEMENT 10" | ⑭ EXIST. P.C.C. CURB & GUTTER, TYPE 10 (MODIFIED) | ⑳ EXIST. AGGREGATE SHOULDERS, TYPE B |
| ⑤ EXIST. BITUMINOUS BASE COURSE 10" | ⑮ EXIST. P.C.C. CURB & GUTTER, TYPE 6 | ㉑ PROP. BITUMINOUS SURFACE REMOVAL (VARIABLE DEPTH) * |
| ⑥ EXIST. P.C.C. BASE COURSE WIDENING 9" | ⑯ EXIST. P.C.C. CURB & GUTTER, TYPE 6 (MODIFIED) | ㉒ PROP. BITUMINOUS SURFACE REMOVAL 2" |
| ⑦ EXIST. STABILIZED BASE COURSE 10" | | ㉓ PROP. LEVELING BINDER (MACHINE METHOD), SUPERPAVE N70 3/4" |
| ⑧ EXIST. BITUMINOUS OVERLAY | | ㉔ PROP. BITUMINOUS CONCRETE SURFACE COURSE, SUPERPAVE, MIX "D", N70 1 1/2" |
| ⑨ EXIST. BITUMINOUS SHOULDERS | | ㉕ PROP. BITUMINOUS SHOULDERS SUPERPAVE |
| ⑩ EXIST. PIPE UNDERDRAIN 6" | | ㉖ PROP. AGGREGATE SHOULDERS, TYPE B |

* NOMINAL MILLING DEPTH 1/2"

NOT TO SCALE

REVISIONS	
NAME	DATE

ILLINOIS DEPARTMENT OF TRANSPORTATION
TYPICAL SECTIONS
 F.A.U. Route 7978 (OLD US 36) &
 F.A.U. Route 7968 (CAMP BUTLER RD.)
 Section 3R(BR, BR-1, BR-2), 19RS-8
 SANGAMON COUNTY
 SCALE: VERT. DRAWN BY: JWC
 DATE: JULY 20, 2005 CHECKED BY: RSC

(7TH ST. ENTR. & EXIT RAMPS)