


CONTRACT NO. 72449

F.A.U. RTE.	SECTION	COUNTY	TOTAL SHEETS	SHEET NO.
*	**	SANGAMON	261	33
STA. 7+80.00		TO STA. 12+29.00		
FED. ROAD DIST. NO.		ILLINOIS FED. AID PROJECT		

• 7978 (OLD US 36) & 7968 (CAMP BUTLER RD.)  
 \*\* 3R(BR, BR-1, BR-2), 19RS-8

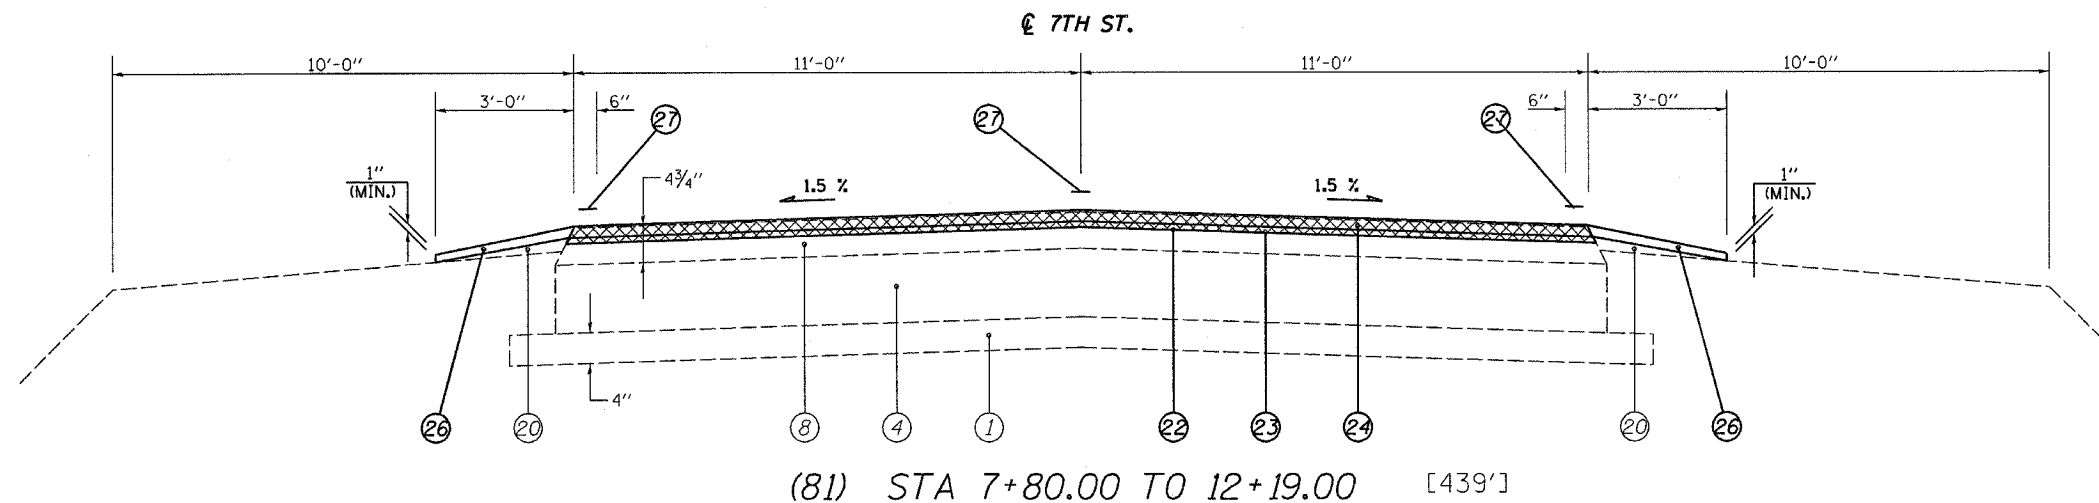

**LEGEND**

- ① EXIST. SUB-BASE GRANULAR MATERIAL
- ② EXIST. P.C.C. PAVEMENT 9"
- ③ EXIST. P.C.C. PAVEMENT 9"-6"-9"
- ④ EXIST. P.C.C. PAVEMENT 10"
- ⑤ EXIST. BITUMINOUS BASE COURSE 10"
- ⑥ EXIST. P.C.C. BASE COURSE WIDENING 9"
- ⑦ EXIST. STABILIZED BASE COURSE 10"
- ⑧ EXIST. BITUMINOUS OVERLAY
- ⑨ EXIST. BITUMINOUS SHOULDERS
- ⑩ EXIST. PIPE UNDERDRAIN 6"
- ⑪ EXIST. CONCRETE GUTTER, TYPE A (MODIFIED)
- ⑫ EXIST. CONCRETE GUTTER, TYPE B
- ⑬ EXIST. CONCRETE GUTTER, TYPE C (MODIFIED)
- ⑭ EXIST. P.C.C. CURB & GUTTER, TYPE 10 (MODIFIED)
- ⑮ EXIST. P.C.C. CURB & GUTTER, TYPE 6
- ⑯ EXIST. P.C.C. CURB & GUTTER, TYPE 6 (MODIFIED)
- ⑰ EXIST. P.C.C. CURB & GUTTER, TYPE 7
- ⑱ EXIST. P.C.C. CURB, TYPE 4
- ⑲ EXIST. P.C.C. CURB, TYPE 10 (MODIFIED)
- ⑳ EXIST. AGGREGATE SHOULDERS, TYPE B
- ㉑ PROP. BITUMINOUS SURFACE REMOVAL (VARIABLE DEPTH) \*
- ㉒ PROP. BITUMINOUS SURFACE REMOVAL 2"
- ㉓ PROP. LEVELING BINDER (MACHINE METHOD), SUPERPAVE N70 3/4"
- ㉔ PROP. BITUMINOUS CONCRETE SURFACE COURSE, SUPERPAVE, MIX "D", N70 1 1/2"
- ㉕ PROP. BITUMINOUS SHOULDERS SUPERPAVE
- ㉖ PROP. AGGREGATE SHOULDERS, TYPE B
- ㉗ PROP. PAINT PAVEMENT MARKING - LINE 5"
- ㉘ PROP. CONCRETE GUTTER, TYPE A (MODIFIED)
- ㉙ PROP. BITUMINOUS SHOULDER SUPERPAVE 8"
- ㉚ PROP. GRADING AND SHAPING SHOULDERS

\* NOMINAL MILLING DEPTH 1/2"

NOT TO SCALE

REVISIONS	
NAME	DATE

ILLINOIS DEPARTMENT OF TRANSPORTATION  
**TYPICAL SECTIONS**  
 F.A.U. Route 7978 (OLD US 36) &  
 F.A.U. Route 7968 (CAMP BUTLER RD.)  
 Section 3R(BR, BR-1, BR-2), 19RS-8  
 SANGAMON COUNTY  
 VERT. SCALE:                      DRAWN BY: JWC  
 HORIZ. SCALE:                      CHECKED BY: RSC  
 DATE: JULY 20, 2005

\*DGN-SPEC\*  
 \*DATE-TIME\*  
 \*REF:01