


CONTRACT NO. 72449

F.A.U. RTE.	SECTION	COUNTY	TOTAL SHEETS	SHEET NO.
*	**	SANGAMON	261	51
STA.		TO STA.		
FED. ROAD DIST. NO.		ILLINOIS FED. AID PROJECT		
* 7968 (OLD US 36) & 7968 (CAMP BUTLER RD.)				
** 3R(BR, BR-1, BR-2), 19RS-8				

I-72

I-72

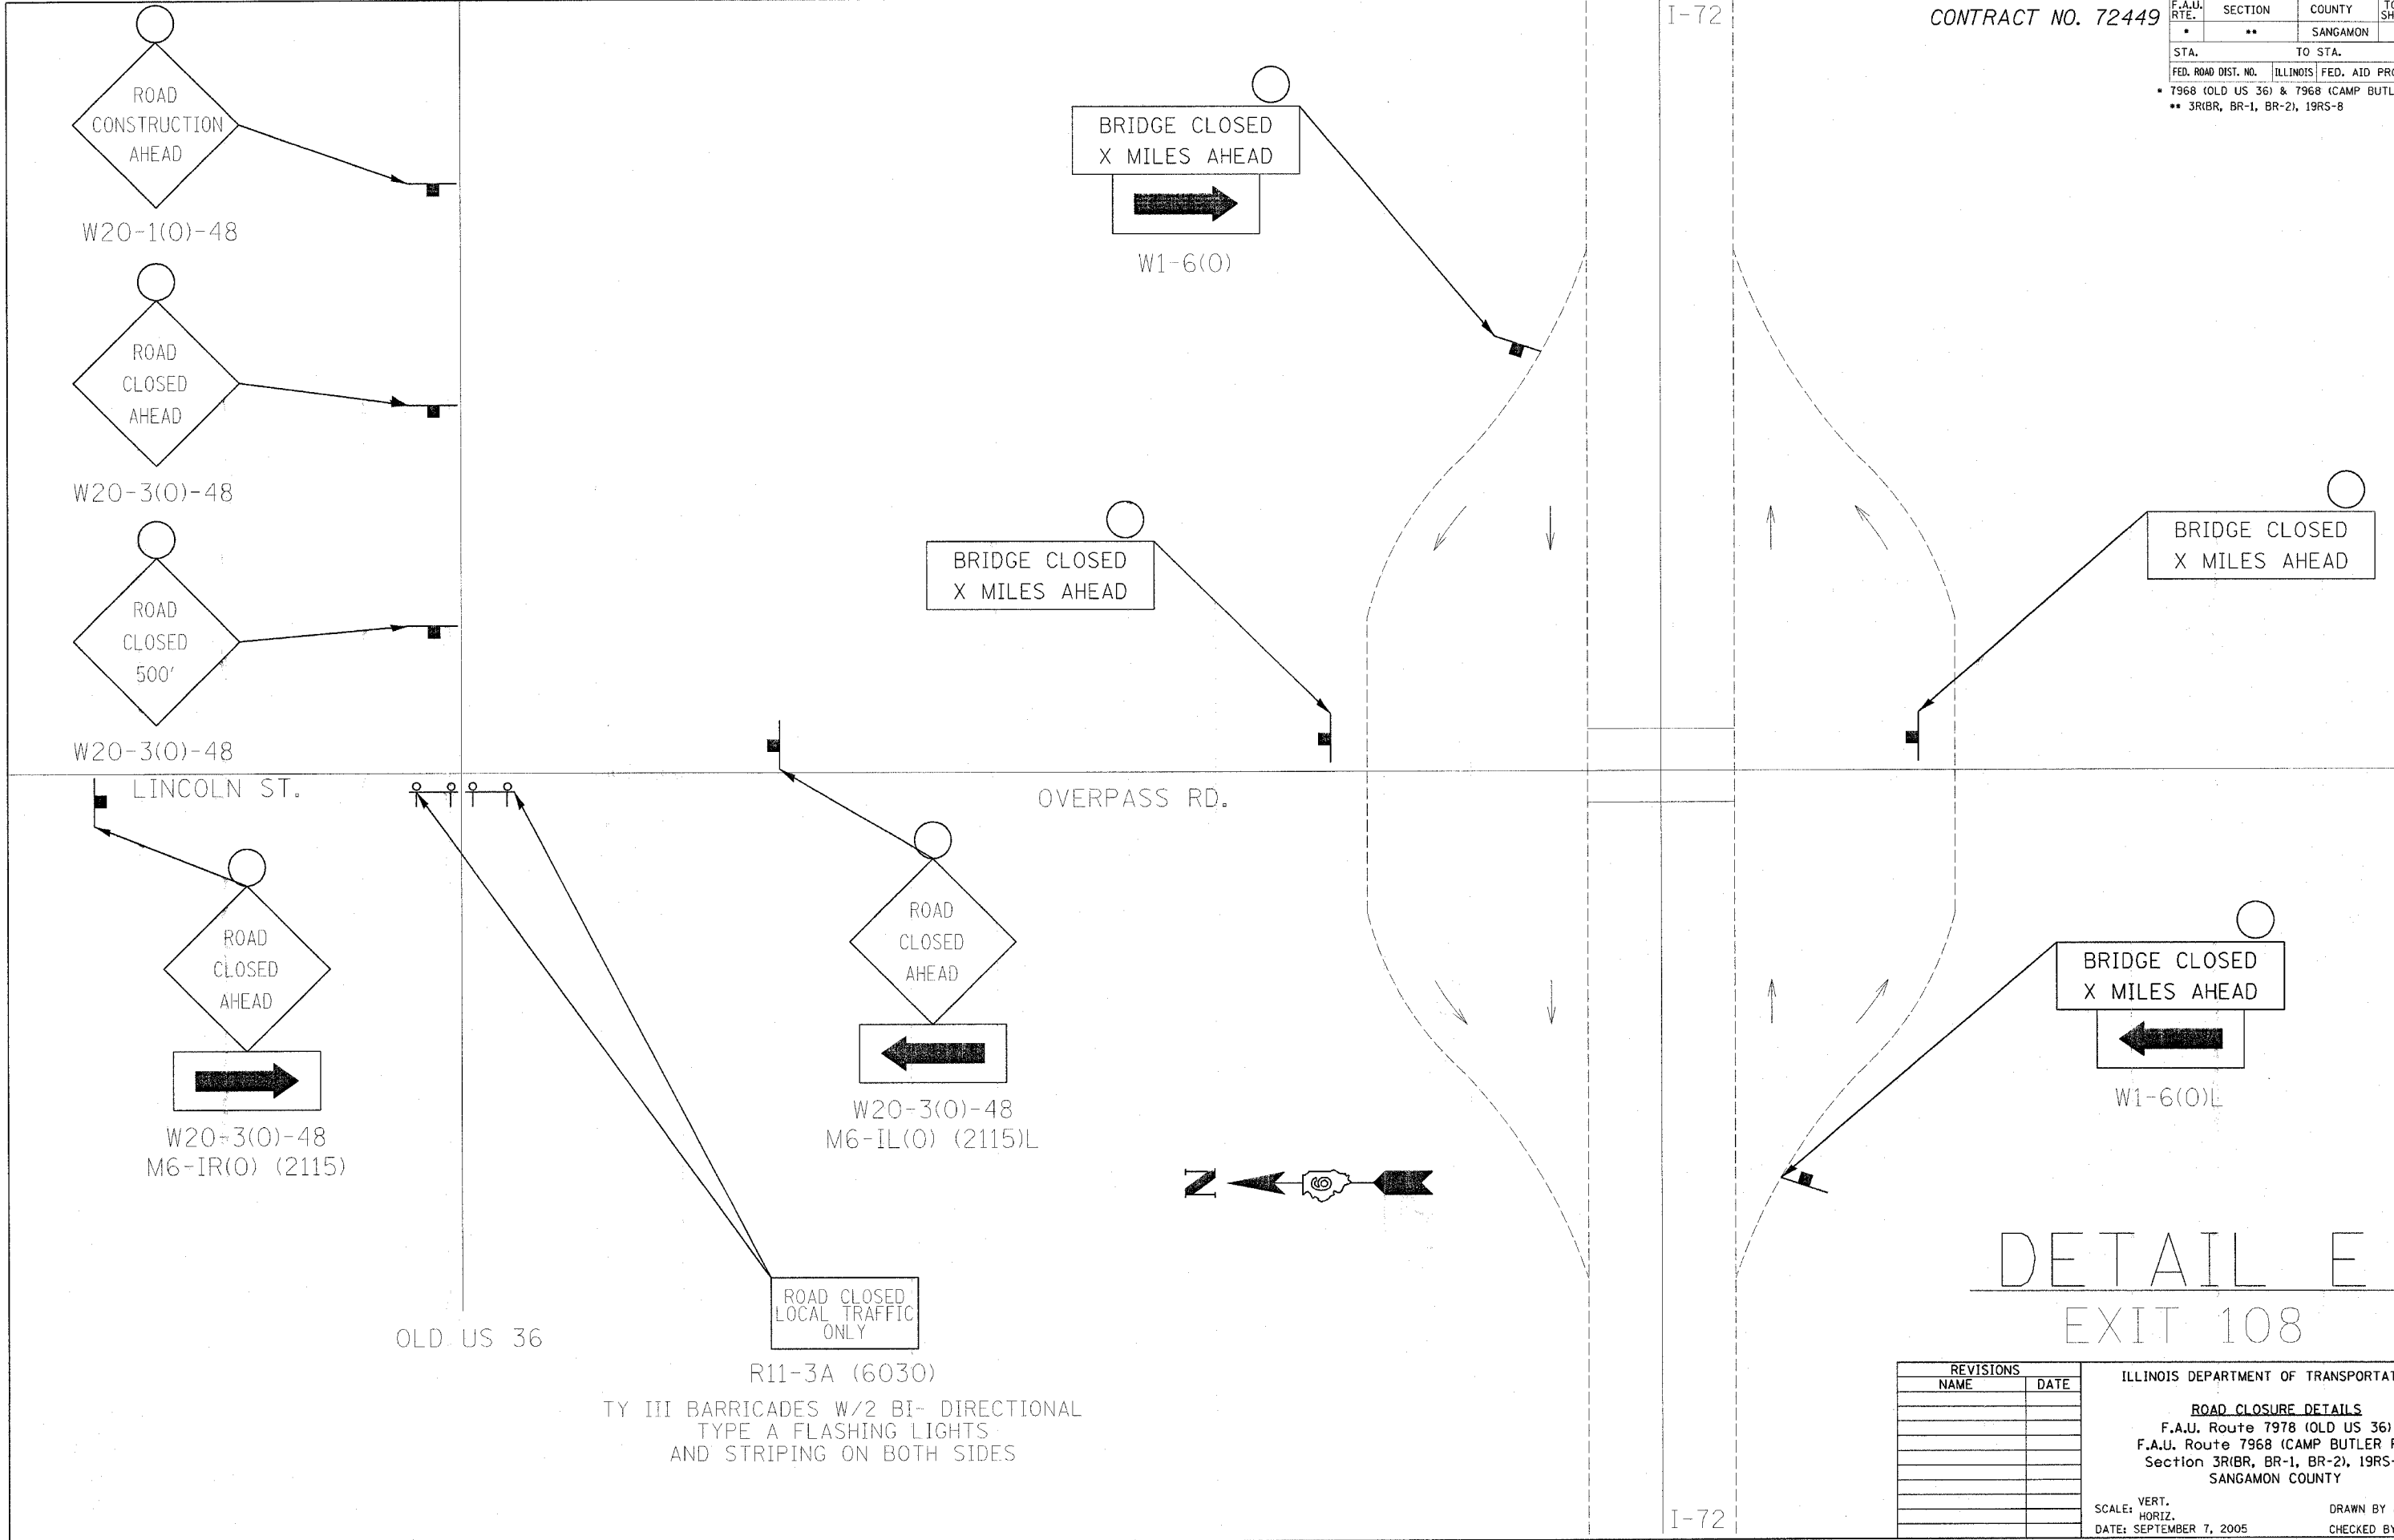

# DETAIL E

## EXIT 108

REVISIONS	
NAME	DATE

ILLINOIS DEPARTMENT OF TRANSPORTATION

**ROAD CLOSURE DETAILS**

F.A.U. Route 7978 (OLD US 36)  
 F.A.U. Route 7968 (CAMP BUTLER RD.)  
 Section 3R(BR, BR-1, BR-2), 19RS-8  
 SANGAMON COUNTY

SCALE: VERT. \_\_\_\_\_  
 HORIZ. \_\_\_\_\_

DATE: SEPTEMBER 7, 2005

DRAWN BY JWC  
 CHECKED BY RSC

PLOT DATE = 11/2/2005  
 FILE NAME = s:\projects\72449\72449.dwg  
 USER NAME = crogg