


CONTRACT NO. 72449

F.A.U. RTE.	SECTION	COUNTY	TOTAL SHEETS	SHEET NO.
•	••	SANGAMON	261	52
STA.		TO STA.		
FED. ROAD DIST. NO.	ILLINOIS	FED. AID PROJECT		
•	7968 (OLD US 36) & 7968 (CAMP BUTLER RD.)	•• 3R(BR, BR-1, BR-2), 19RS-8		

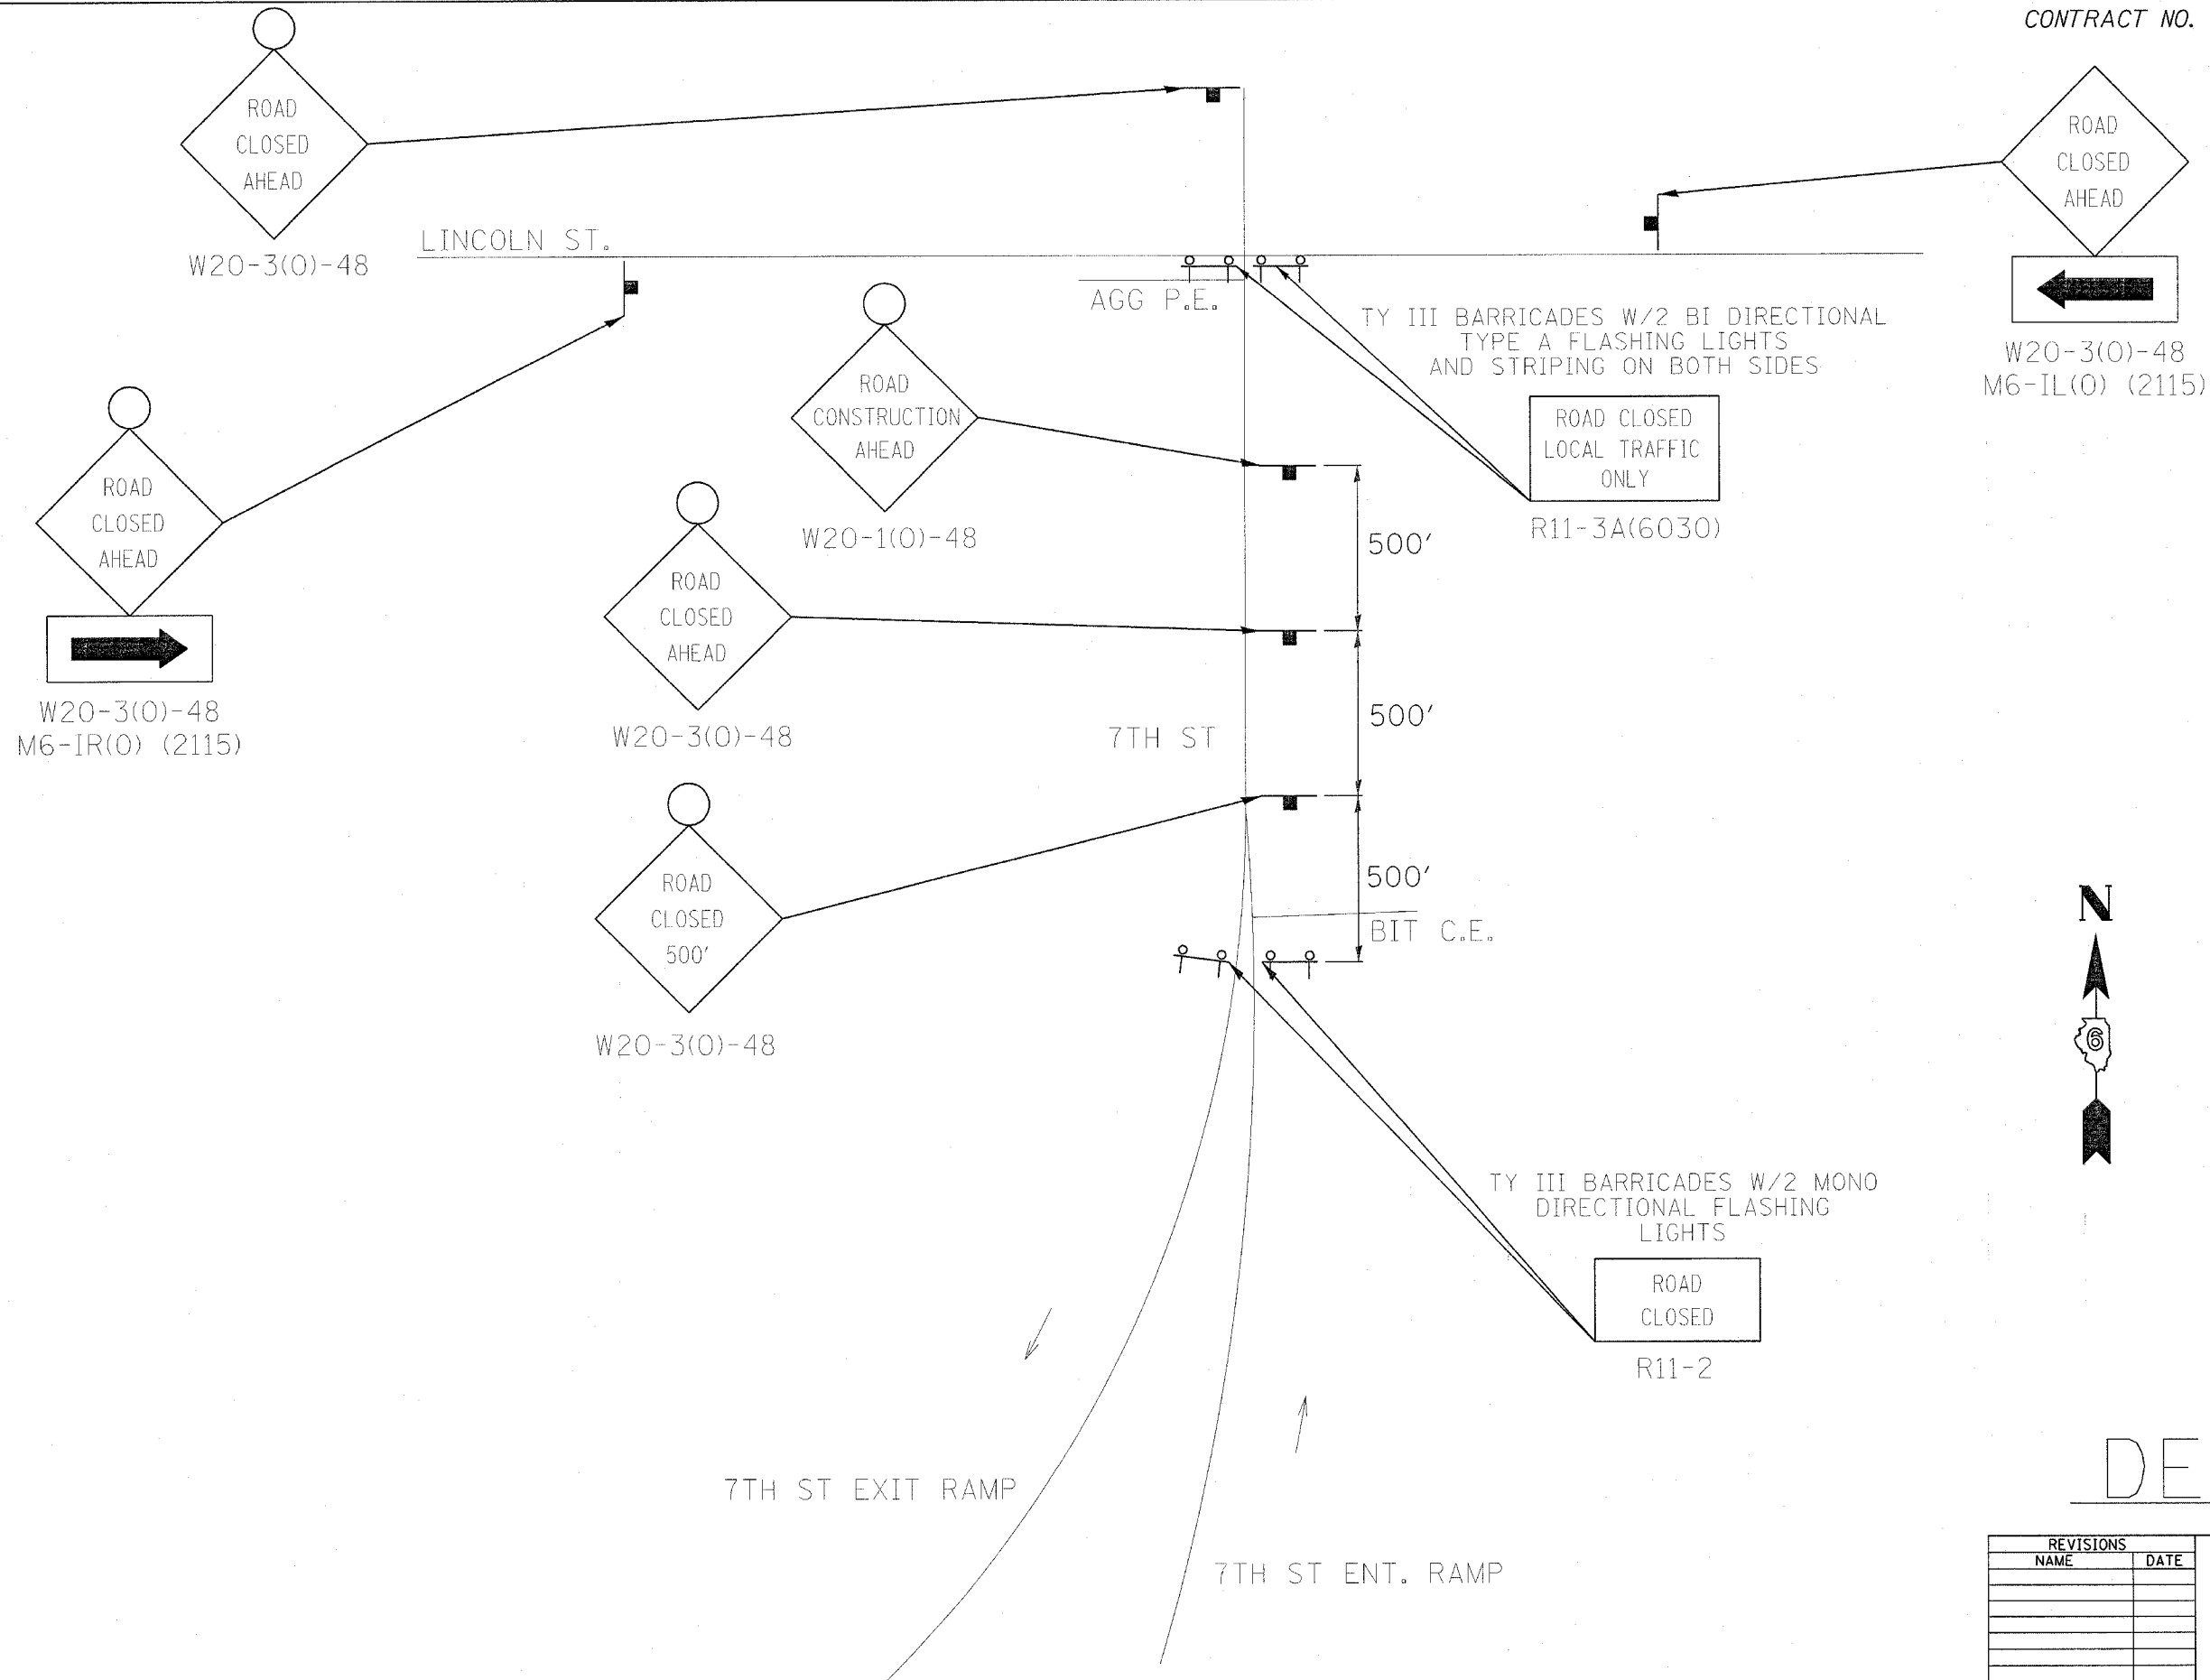

# DETAIL F

REVISIONS	
NAME	DATE

ILLINOIS DEPARTMENT OF TRANSPORTATION

**ROAD CLOSURE DETAILS**

F.A.U. Route 7978 (OLD US 36)  
 F.A.U. Route 7968 (CAMP BUTLER RD.)  
 Section 3R(BR, BR-1, BR-2), 19RS-8  
 SANGAMON COUNTY

SCALE: VERT. \_\_\_\_\_  
 HORIZ. \_\_\_\_\_  
 DATE SEPTEMBER 7, 2005

DRAWN BY JWC  
 CHECKED BY RSC

PLOT DATE = 11/2/2005  
 FILE NAME = c:\projects\0852102\traffic\trafficcontrol.dgn  
 PLOT NUMBER = 0852102 / IN  
 USER NAME = cscj