


CONTRACT NO. 72449

F.A.U. RTE.	SECTION	COUNTY	TOTAL SHEETS	SHEET NO.
•	**	SANGAMON	261	53
STA.		TO STA.		
FED. ROAD DIST. NO.	ILLINOIS	FED. AID PROJECT		
• 7968 (OLD US 36) & 7968 (CAMP BUTLER RD.)				
** 3R(BR, BR-1, BR-2), 19RS-8				

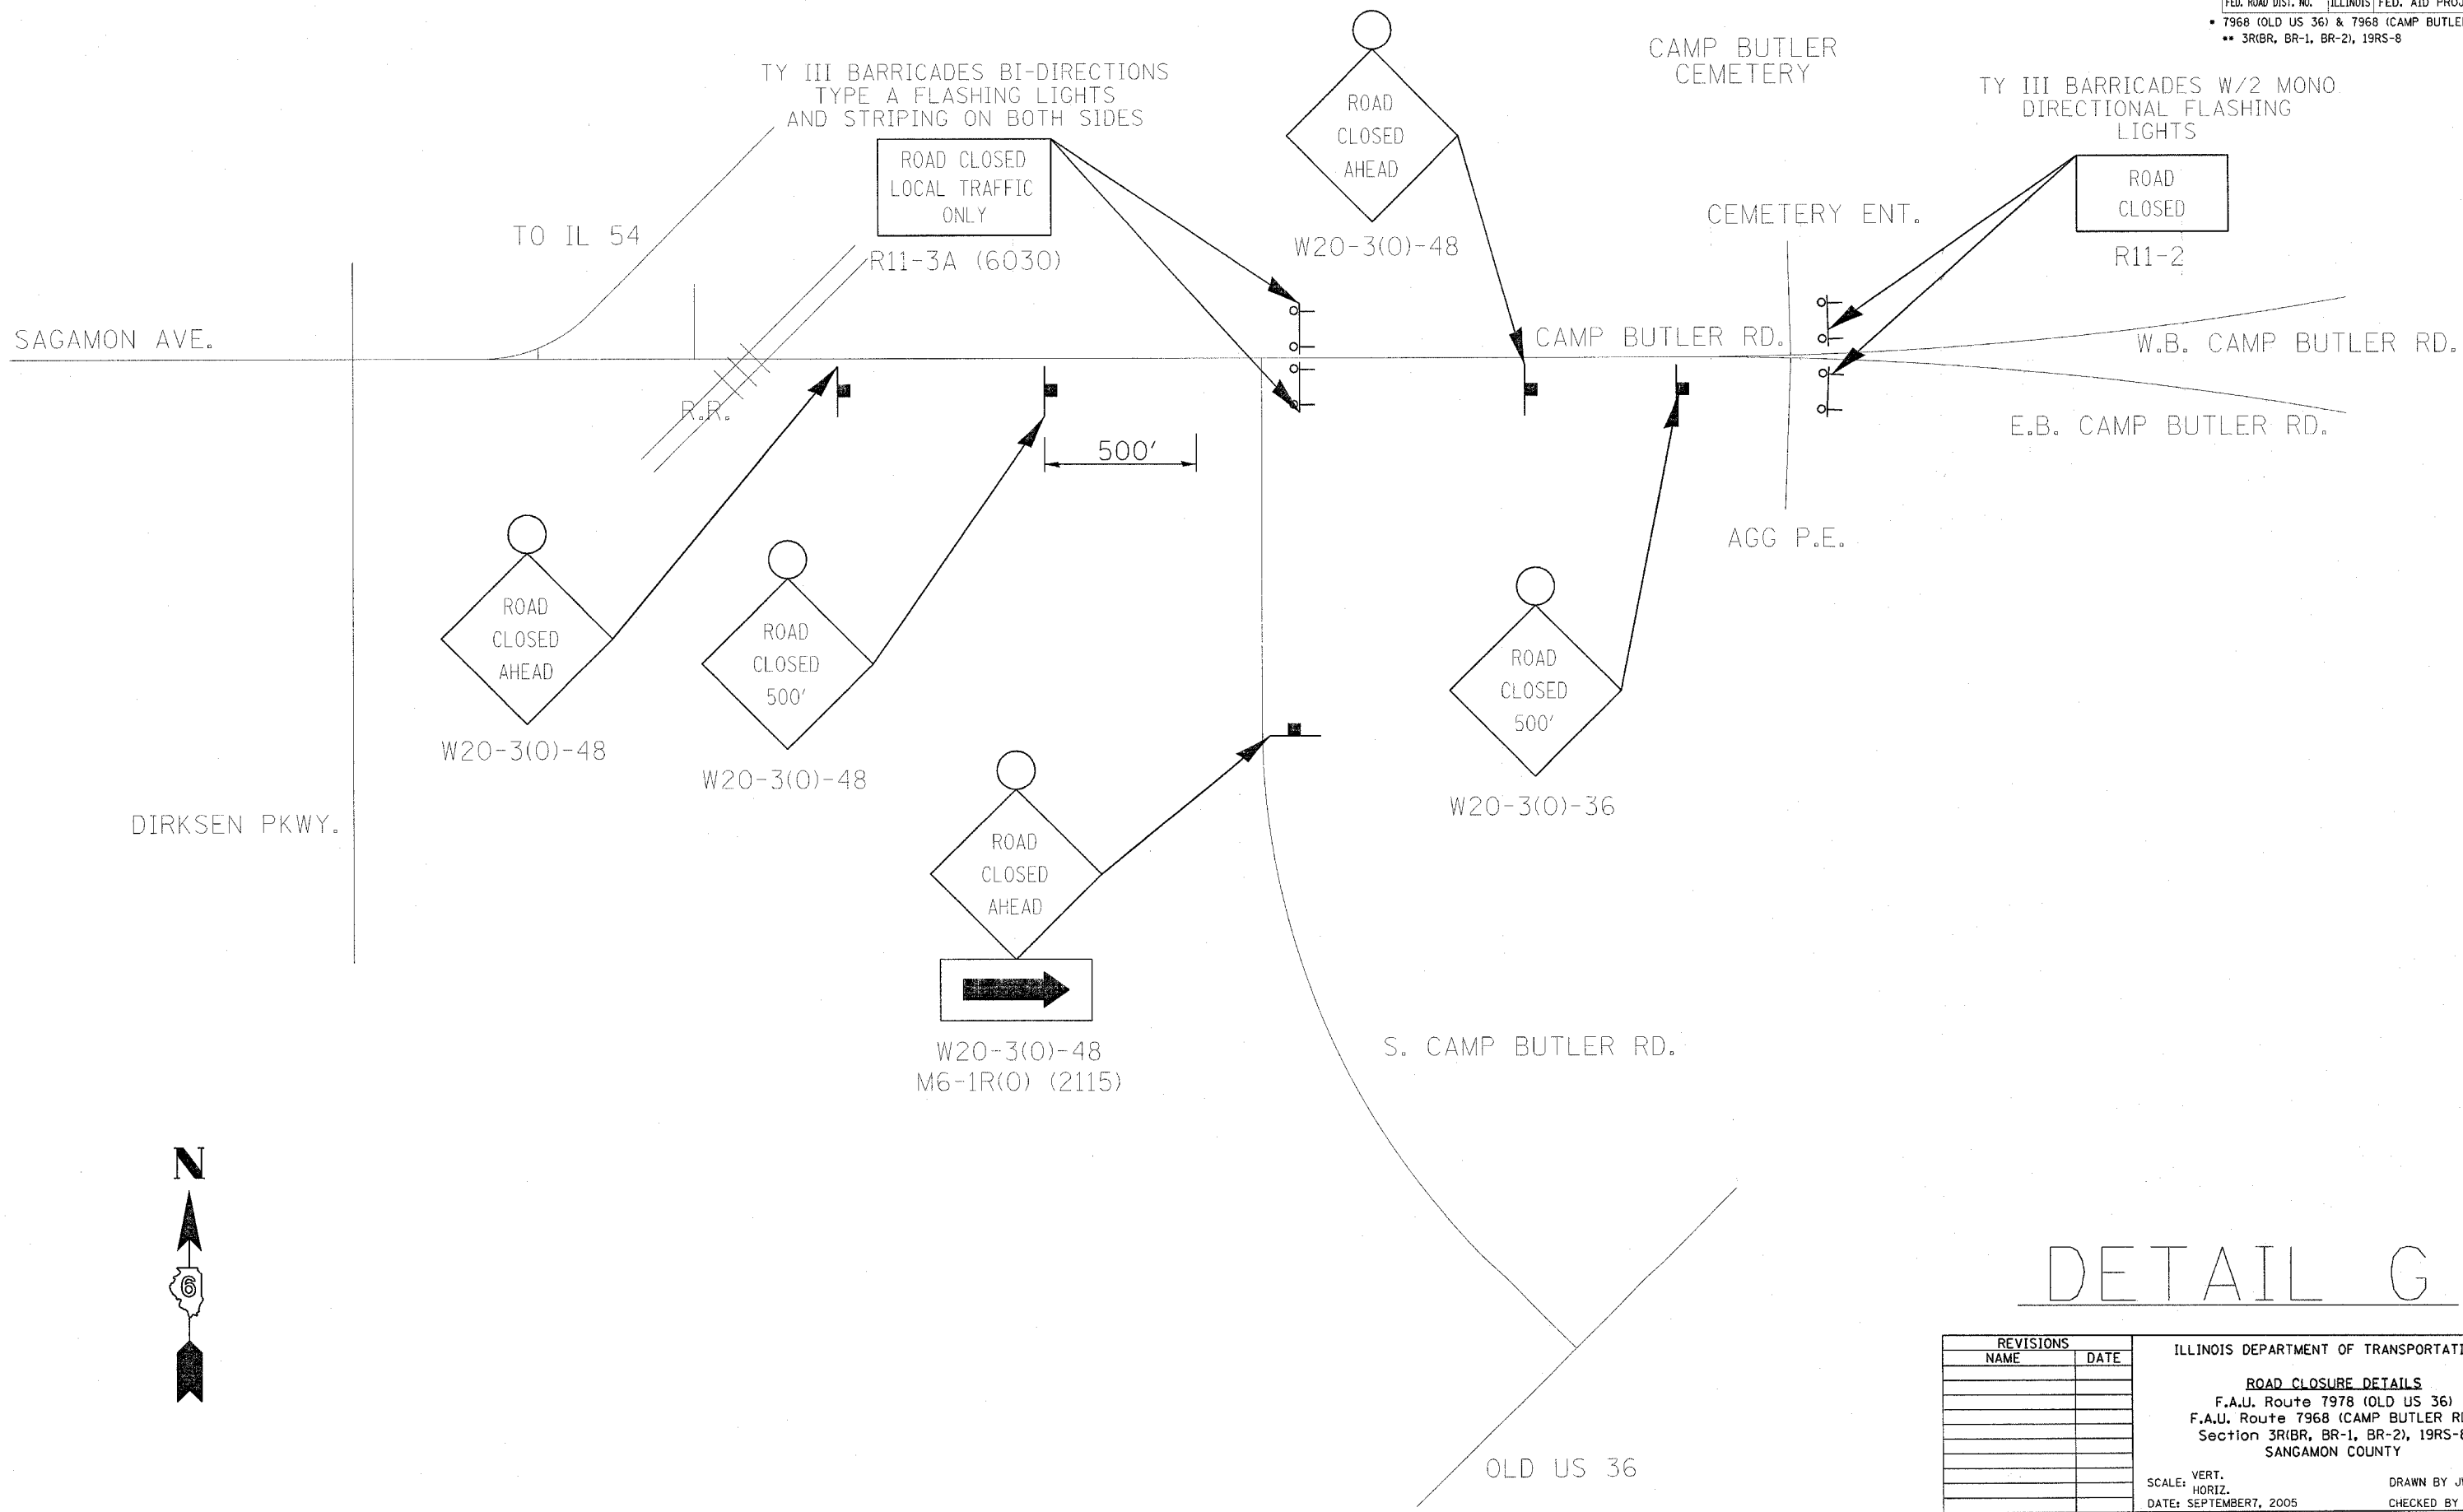

DETAIL G

REVISIONS	
NAME	DATE

ILLINOIS DEPARTMENT OF TRANSPORTATION  
**ROAD CLOSURE DETAILS**  
 F.A.U. Route 7978 (OLD US 36)  
 F.A.U. Route 7968 (CAMP BUTLER RD.)  
 Section 3R(BR, BR-1, BR-2), 19RS-8  
 SANGAMON COUNTY

SCALE: VERT. \_\_\_\_\_  
 HORIZ. \_\_\_\_\_  
 DATE: SEPTEMBER 7, 2005

DRAWN BY JWC  
 CHECKED BY RSC

PLOT DATE = 11/2/2005  
 FILE NAME = c:\arc\projects\662102\http\eff\racont\old.dgn  
 PLOT SCALE = 20,000 / IN.  
 USER NAME = coxjm