


CONTRACT NO. 72449

F.A.U. RTE.	SECTION	COUNTY	TOTAL SHEETS	SHEET NO.
•	**	SANGAMON	261	54
STA.		TO STA.		
FED. ROAD DIST. NO.	ILLINOIS	FED. AID PROJECT		
• 7968 (OLD US 36) & 7968 (CAMP BUTLER RD.)				
** 3R(BR, BR-1, BR-2), 19RS-8				

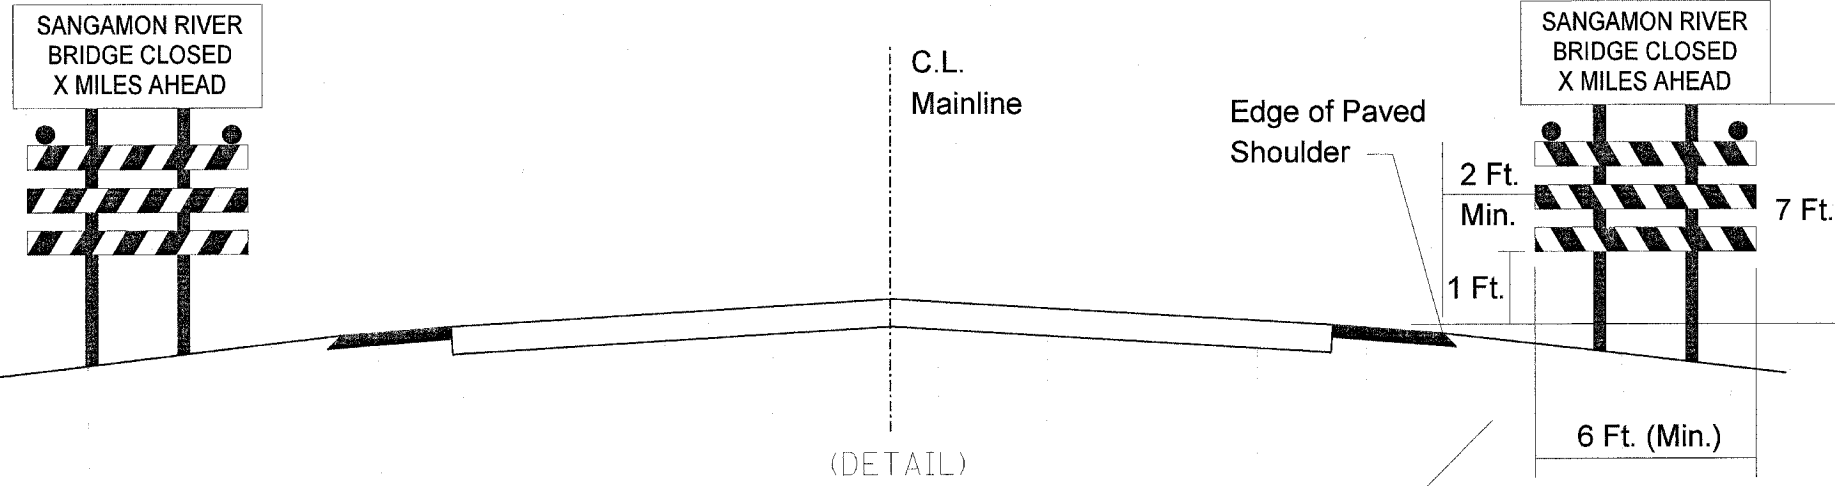

(DETAIL)

TO IL 54

SANGAMON AVE.

TO CAMP BUTLER RD.

R.R.

SANGAMON RIVER BRIDGE CLOSED X MILES AHEAD (SEE DETAIL FOR DIMENSIONS)

SANGAMON RIVER BRIDGE CLOSED X MILES AHEAD (SEE DETAIL FOR DIMENSIONS)

I-55

TY III BARRICADES BI-DIRECTIONS
TYPE A FLASHING LIGHTS
AND STRIPING ON BOTH SIDES

TY III BARRICADES BI-DIRECTIONS
TYPE A FLASHING LIGHTS
AND STRIPING ON BOTH SIDES

DETAIL H

REVISIONS	
NAME	DATE

ILLINOIS DEPARTMENT OF TRANSPORTATION
ROAD CLOSURE DETAILS
F.A.U. Route 7978 (OLD US 36)
F.A.U. Route 7968 (CAMP BUTLER RD.)
Section 3R(BR, BR-1, BR-2), 19RS-8
SANGAMON COUNTY

SCALE: VERT. _____
HORIZ. _____
DATE SEPTEMBER 7, 2005
DRAWN BY JWC
CHECKED BY RSC

PLOT DATE = 11/2/2005
 FILE NAME = c:\projects\72449\72449.dwg
 PLOT SCALE = 20,000 1" = 100'
 USER NAME = cox