
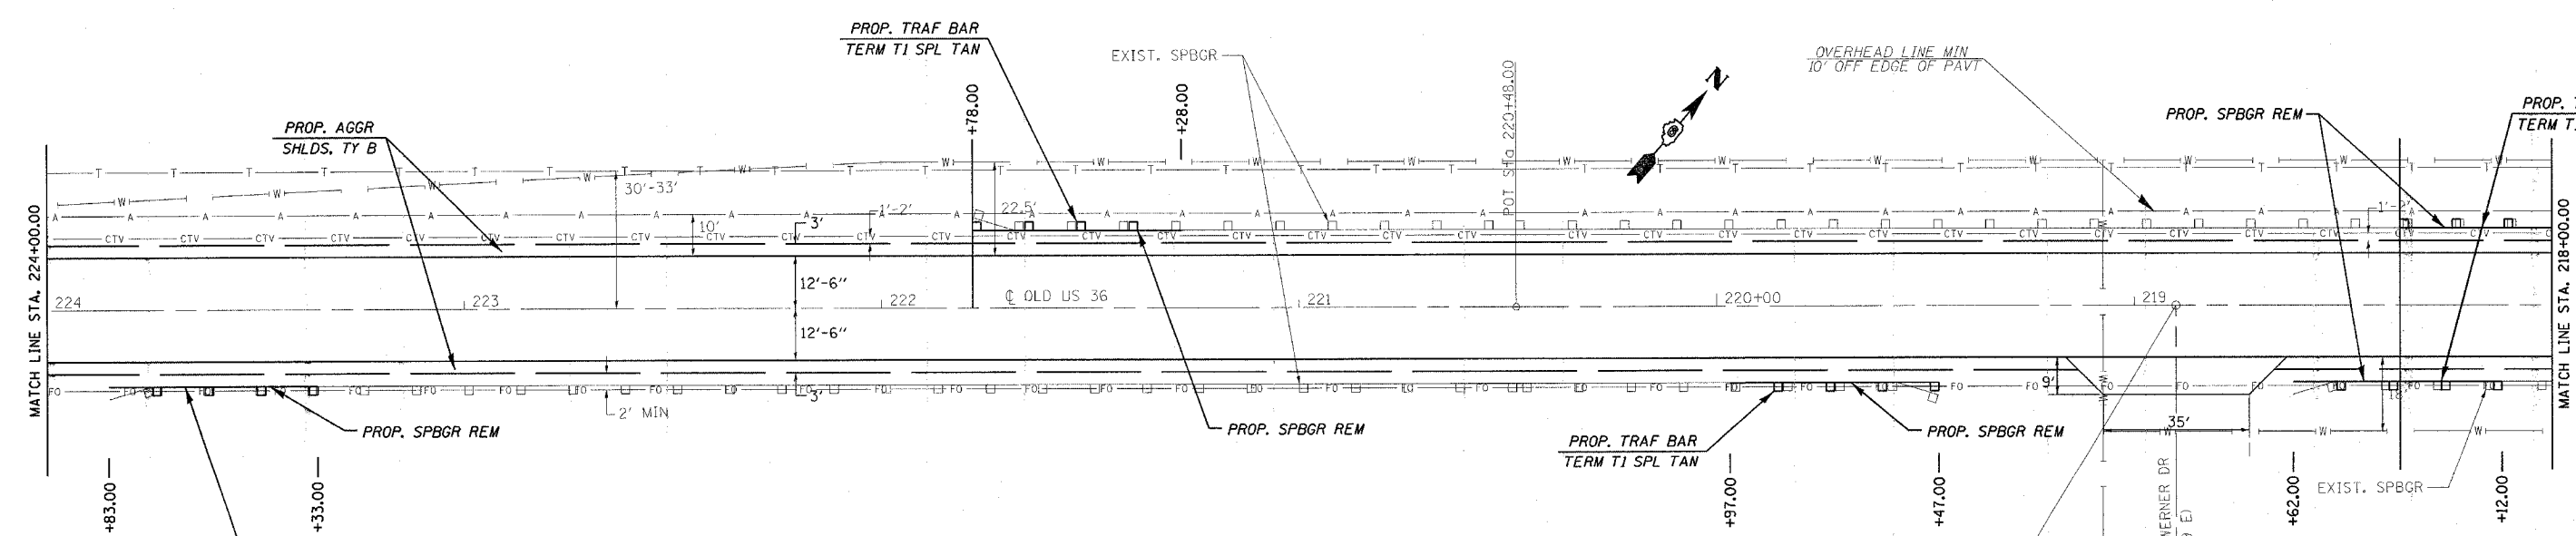


CONTRACT NO. 72449

F.A.U. RTE.	SECTION	COUNTY	TOTAL SHEETS	SHEET NO.
•	••	SANGAMON	261	62
STA. 230+00.00		TO STA. 218+00.00		
FED. ROAD DIST. NO.		ILLINOIS FED. AID PROJECT		
• 7978 (OLD US 36) & 7968 (CAMP BUTLER RD.)		•• 3R(BR, BR-1, BR-2), 19RS-8		

(#8)

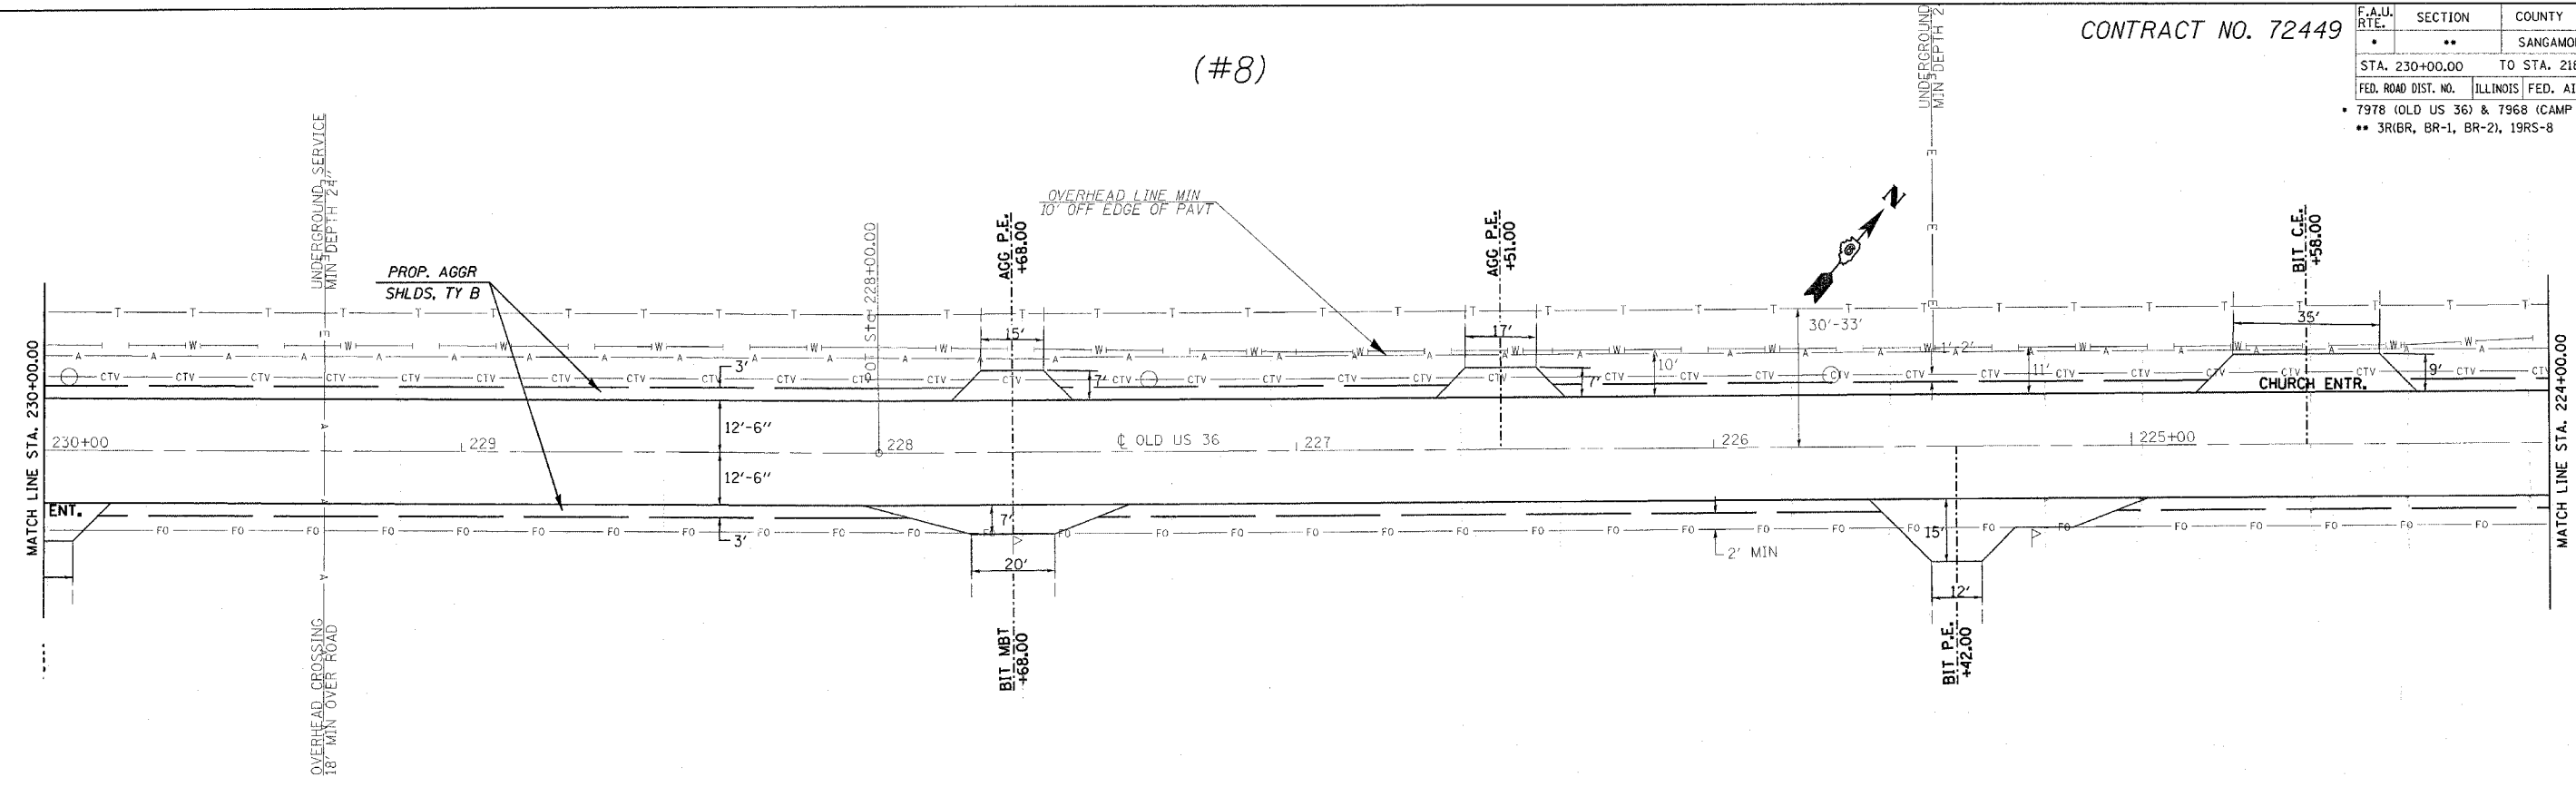

(#8)

REVISIONS	
NAME	DATE
MAURICE WERNER DR	

ILLINOIS DEPARTMENT OF TRANSPORTATION
PLAN VIEW
 F.A.U. Route 7978 (OLD US 36) &
 F.A.U. Route 7968 (CAMP BUTLER RD.)
 Section 3R(BR, BR-1, BR-2), 19RS-8
 SANGAMON COUNTY
 VERT. SCALE: HORIZ.
 DATE: AUGUST 9, 2005
 DRAWN BY: JWC
 CHECKED BY: RSC

PLOT DATE = 11/27/2005
 FILE NAME = c:\p\projects\72449\shp\plans\18018.dgn
 PLOT SCALE = 20,000.00' / IN.
 USER NAME = ccsjv

shp\plans\18018.dgn
 Chain: E101

(OLD US 36)