


CONTRACT NO. 72449

F.A.U. RTE.	SECTION	COUNTY	TOTAL SHEETS	SHEET NO.
..	..	SANGAMON	261	63
STA. 218+00.00 TO STA. 12+00.00				
FED. ROAD DIST. NO. ILLINOIS FED. AID PROJECT				
• 7978 (OLD US 36) & 7968 (CAMP BUTLER RD.)				
•• 3R(BR, BR-1, BR-2), 19RS-8				

12" WHITE	MAX WIDTH	6D
12" ORANGE		8D
24" WHITE	- MILES AHEAD	6D
		6D

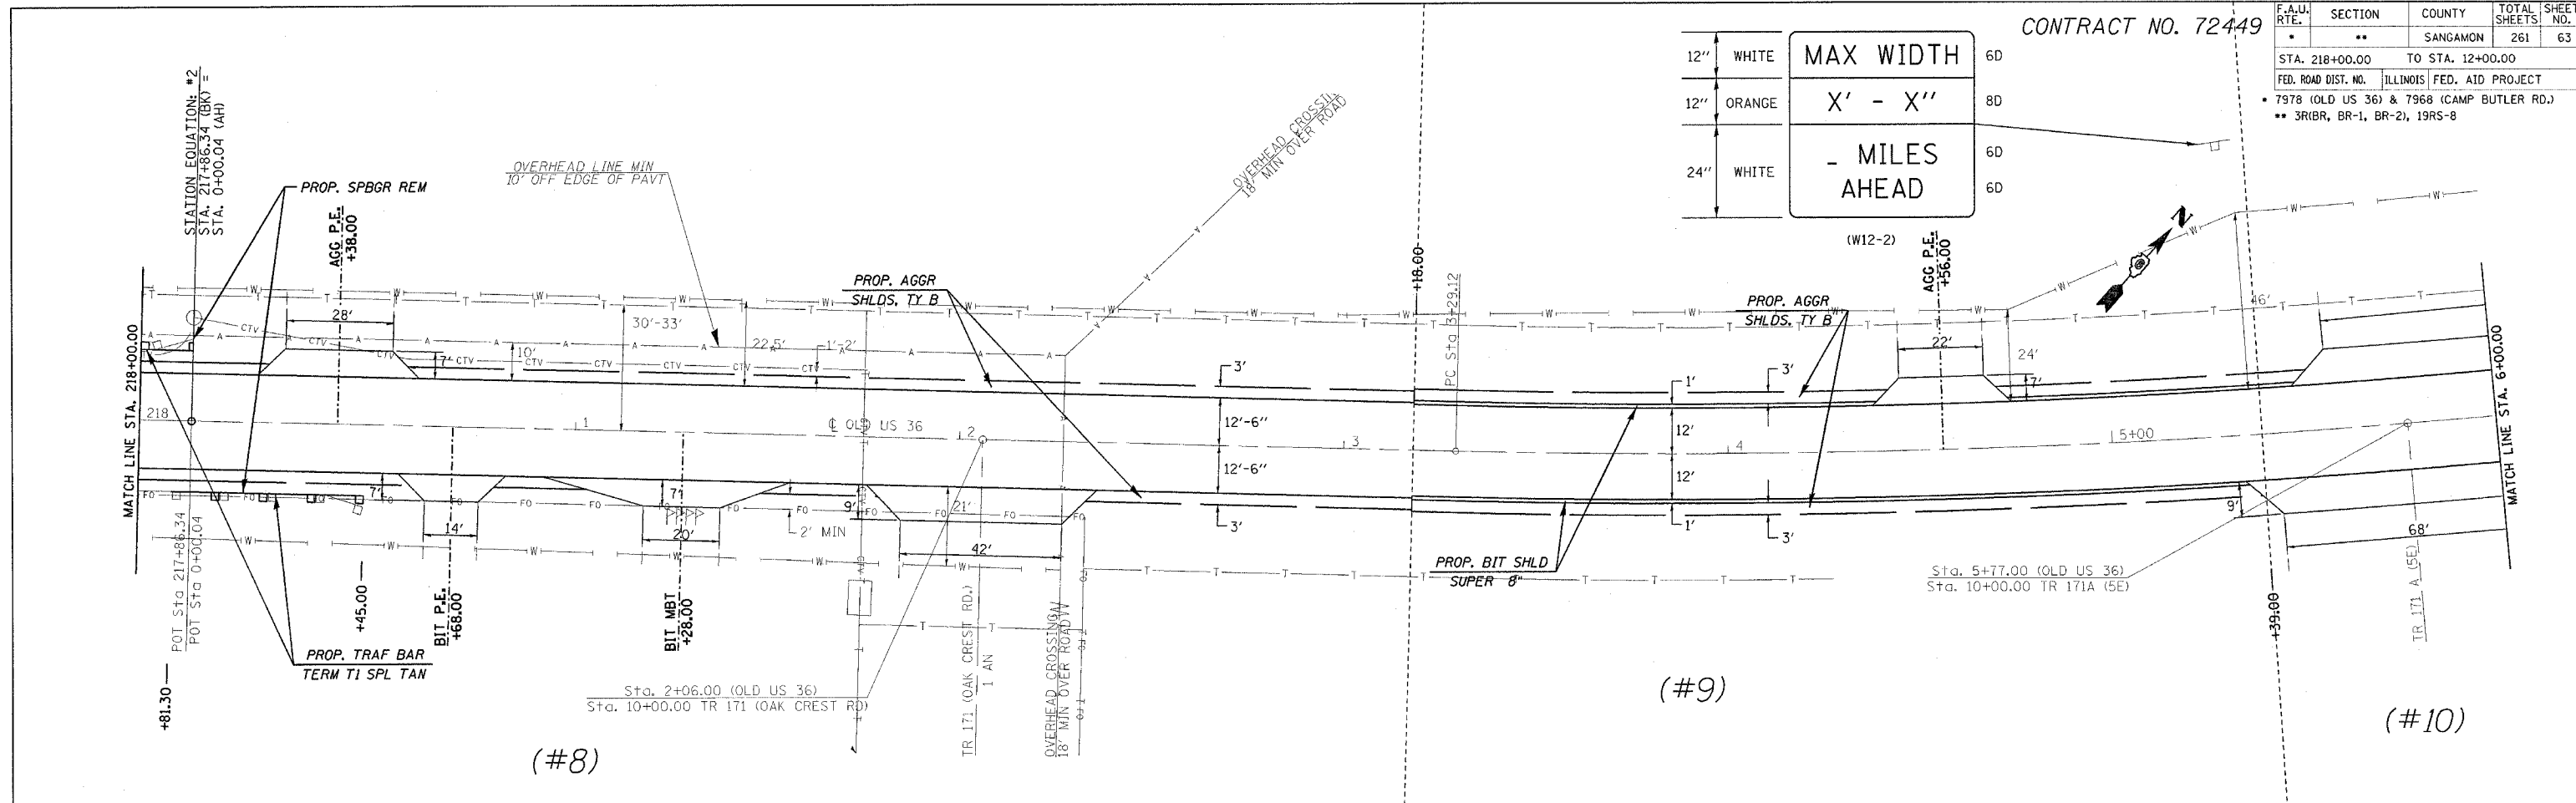


(#8)

(#9)

(#10)

(#10)

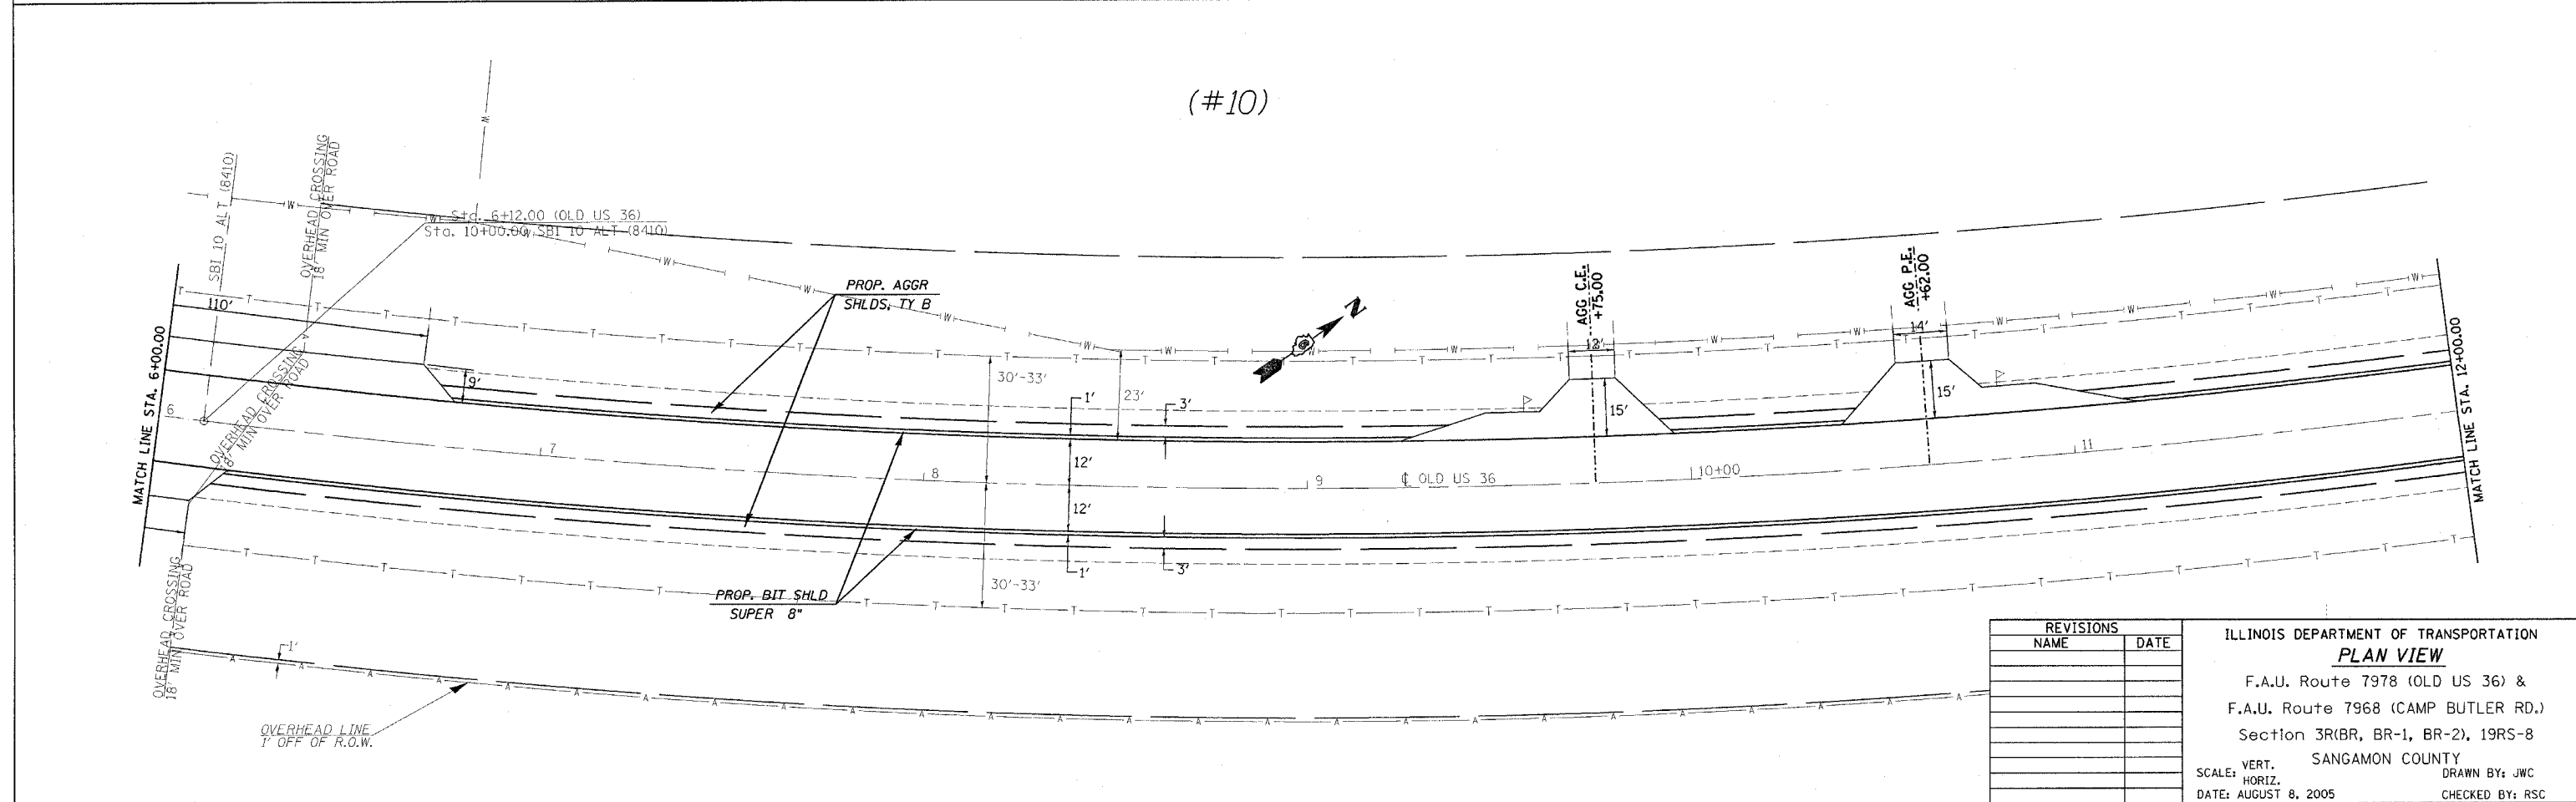

REVISIONS	
NAME	DATE

ILLINOIS DEPARTMENT OF TRANSPORTATION  
**PLAN VIEW**  
 F.A.U. Route 7978 (OLD US 36) &  
 F.A.U. Route 7968 (CAMP BUTLER RD.)  
 Section 3R(BR, BR-1, BR-2), 19RS-8  
 SANGAMON COUNTY  
 SCALE: VERT.      DRAWN BY: JWC  
 HORIZ.              CHECKED BY: RSC  
 DATE: AUGUST 8, 2005

PLOT DATE = 11/13/2005  
 FILE NAME = c:\projects\6852102\shp\plane100a17.dgn  
 PLOT SCALE = 20.0000 / 1" = 100'  
 USER NAME = cabrerera

shp\plane100a17.dgn  
 Chain: E100

(OLD US 36)