


CONTRACT NO. 72449

F.A.U. RTE.	SECTION	COUNTY	TOTAL SHEETS	SHEET NO.
*	**	SANGAMON	261	64
STA. 214+00.00		TO STA. 16+75.00		
FED. ROAD DIST. NO.		ILLINOIS FED. AID PROJECT		
* 7978 (OLD US 36) & 7968 (CAMP BUTLER RD.)				
** 3R(BR, BR-1, BR-2), 19RS-8				

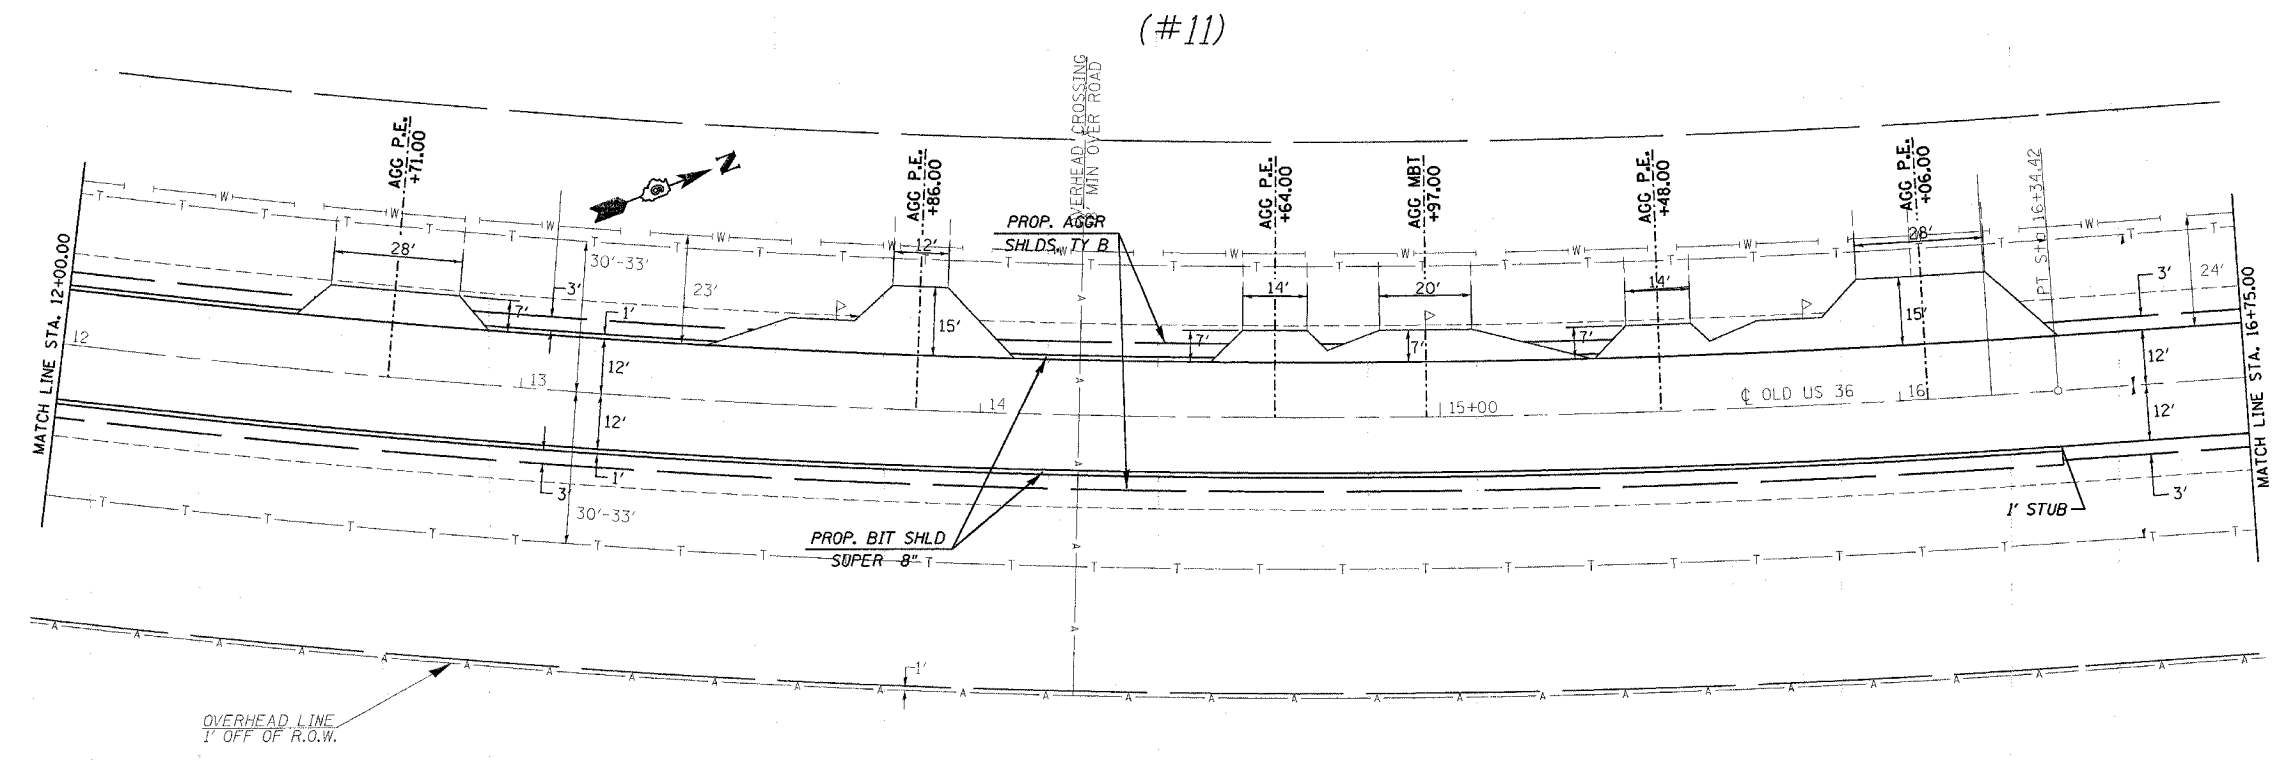

(#11)

PLOT DATE = 11/2/2005
 FILE NAME = c:\pvs\mca\4652182\shp\plan\106a18.dgn
 PLOT SCALE = 20,000.00 / IN.
 USER NAME = cojy

shp\plan106a18.dgn
 Charr: E100

REVISIONS	
NAME	DATE

ILLINOIS DEPARTMENT OF TRANSPORTATION
PLAN VIEW
 F.A.U. Route 7978 (OLD US 36) &
 F.A.U. Route 7968 (CAMP BUTLER RD.)
 Section 3R(BR, BR-1, BR-2), 19RS-8
 SANGAMON COUNTY
 SCALE: VERT. DRAWN BY: JWC
 HORIZ. CHECKED BY: RSC
 DATE: AUGUST 9, 2005

(OLD US 36)