
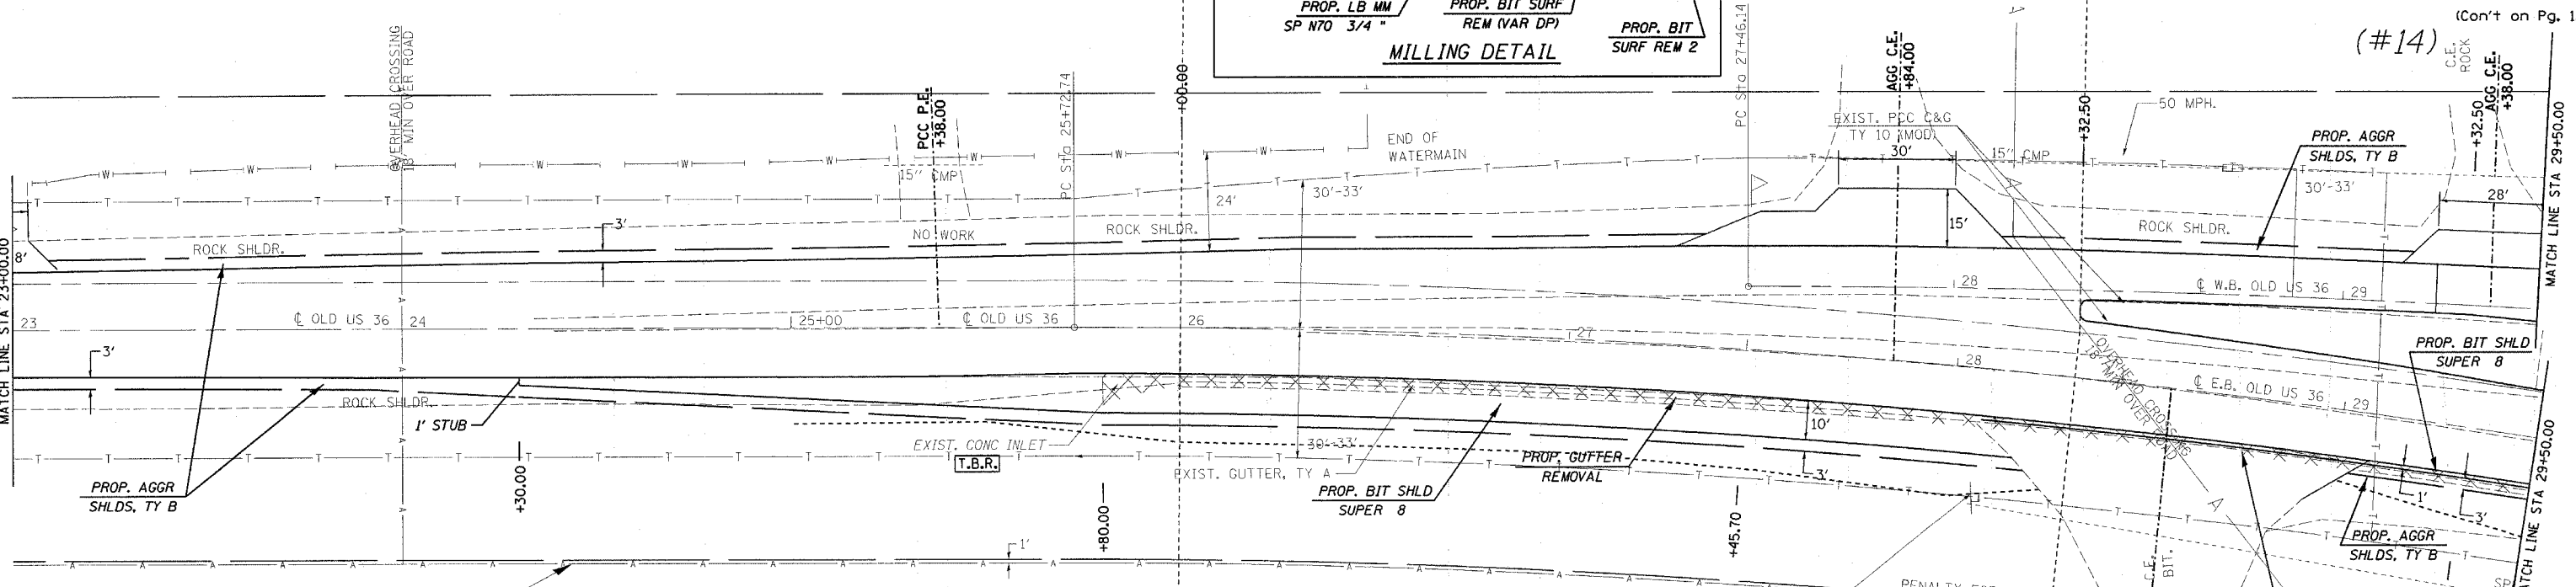
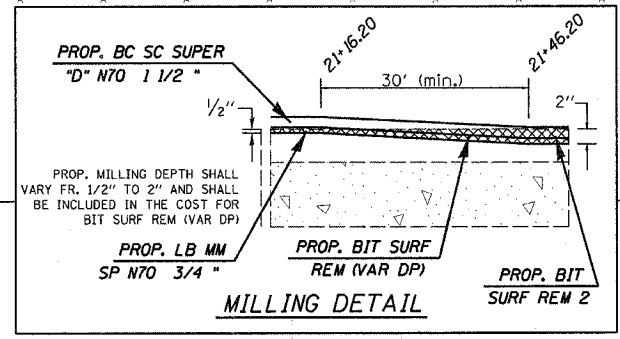


CONTRACT NO. 72449

F.A.U. RTE.	SECTION	COUNTY	TOTAL SHEETS	SHEET NO.
•	••	SANGAMON	261	65
STA. 16+75.00		TO STA. 29+50.00		
FED. ROAD DIST. NO.		ILLINOIS FED. AID PROJECT		
• 7978 (OLD US 36) & 7968 (CAMP BUTLER RD)				
•• 3R1BR, BR-1, BR-2, 19RS-8				

(#11)

(#12)

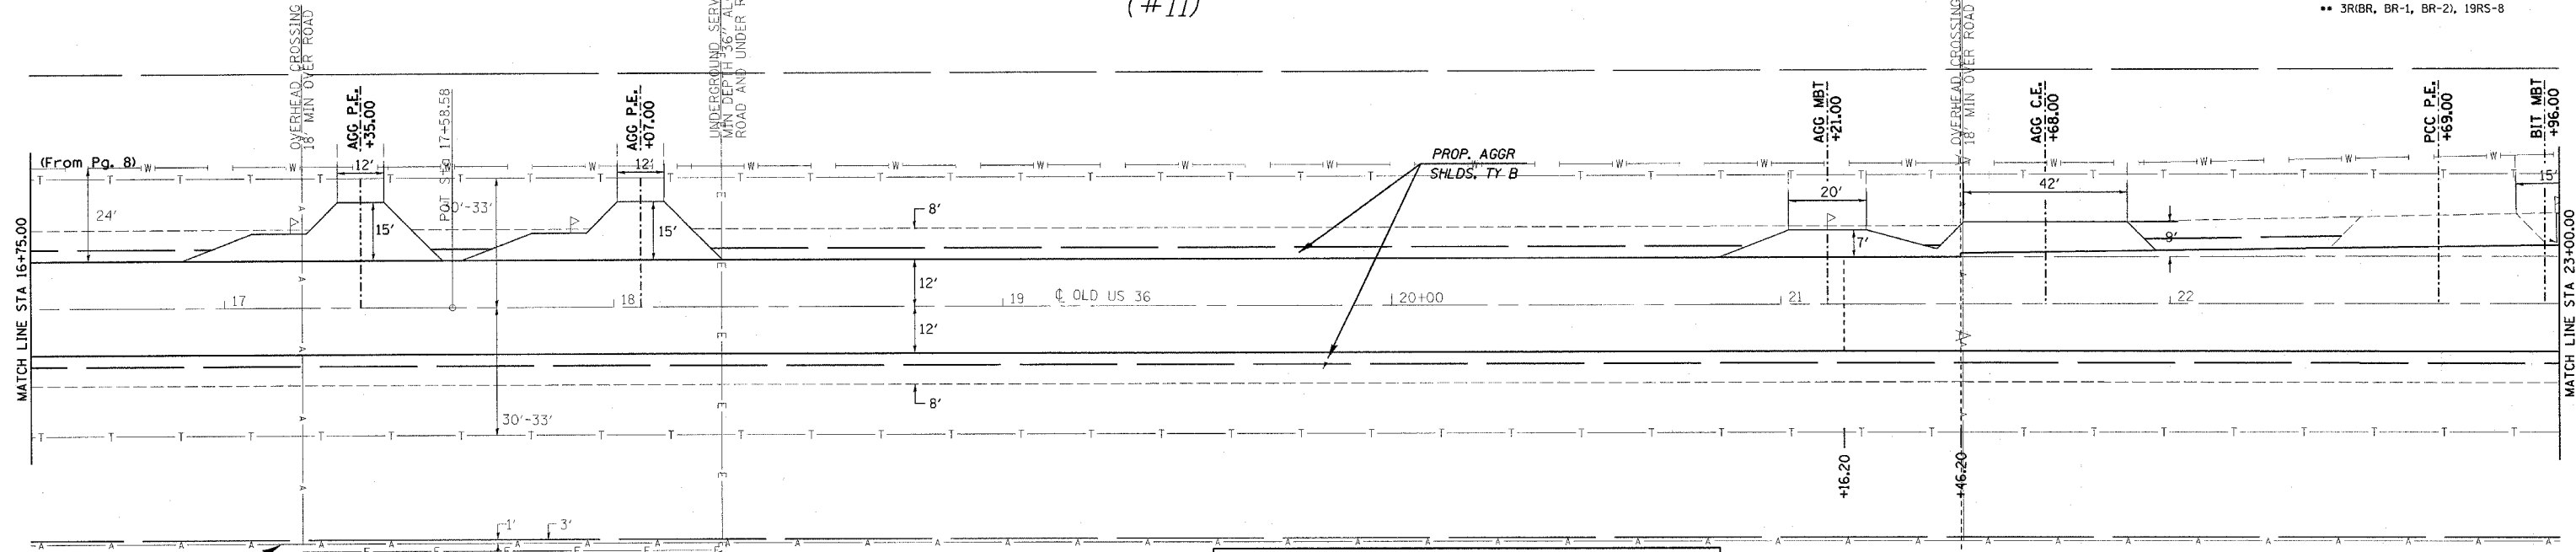

(#12)

(#13)

(#14)

(#14)

PLOT DATE = 11/2/2005  
 FILE NAME = c:\projects\682182\shipline011.dgn  
 PLOT SCALE = 20.0000 / IN.  
 USER NAME = cdxj

shipline011.dgn  
 Chert E001

(E.B. & W.B. OLD US 36)