


CONTRACT NO. 72449

F.A.U. RTE.	SECTION	COUNTY	TOTAL SHEETS	SHEET NO.
•	••	SANGAMON	261	68

STA. 29+50.00	TO STA. 38+00.00
FED. ROAD DIST. NO.	ILLINOIS FED. AID PROJECT


- 7978 (OLD US 36) & 7968 (CAMP BUTLER RD.)
- 3R(BR, BR-1, BR-2), 19RS-8

EXIST. CURVE 204  
 PI STA. = 31+41.64  
 $\Delta = 12^\circ 06' 00''$  (RT)  
 $D = 1^\circ 32' 08''$   
 $R = 3,731.60'$   
 $T = 395.50'$   
 $L = 788.06'$   
 $E = 20.90'$   
 $e = \text{---}$   
 $T.R. = \text{---}$   
 $S.E. RUN = \text{---}$   
 $P.C. STA. = 27+46.14$   
 $P.T. STA. = 35+34.20$

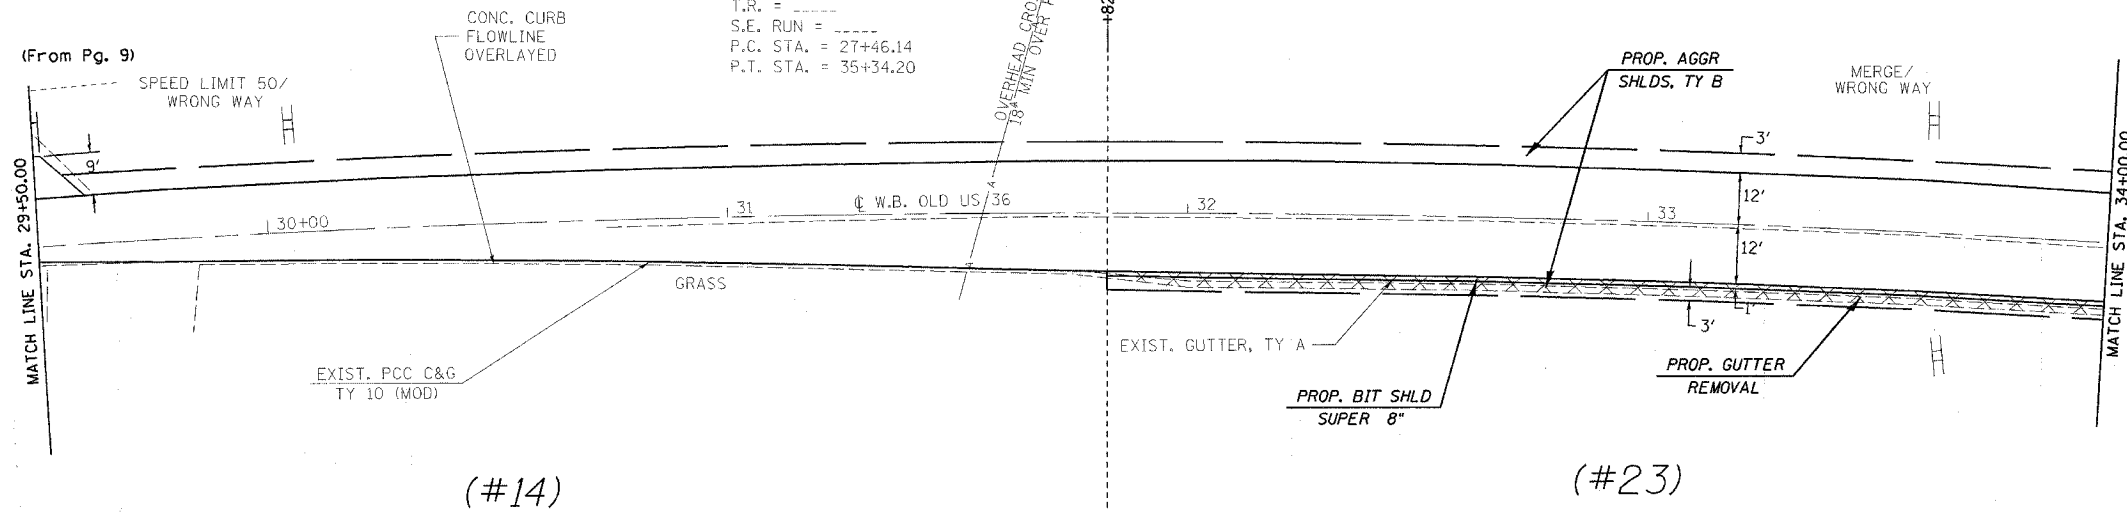

(#14)

(#23)

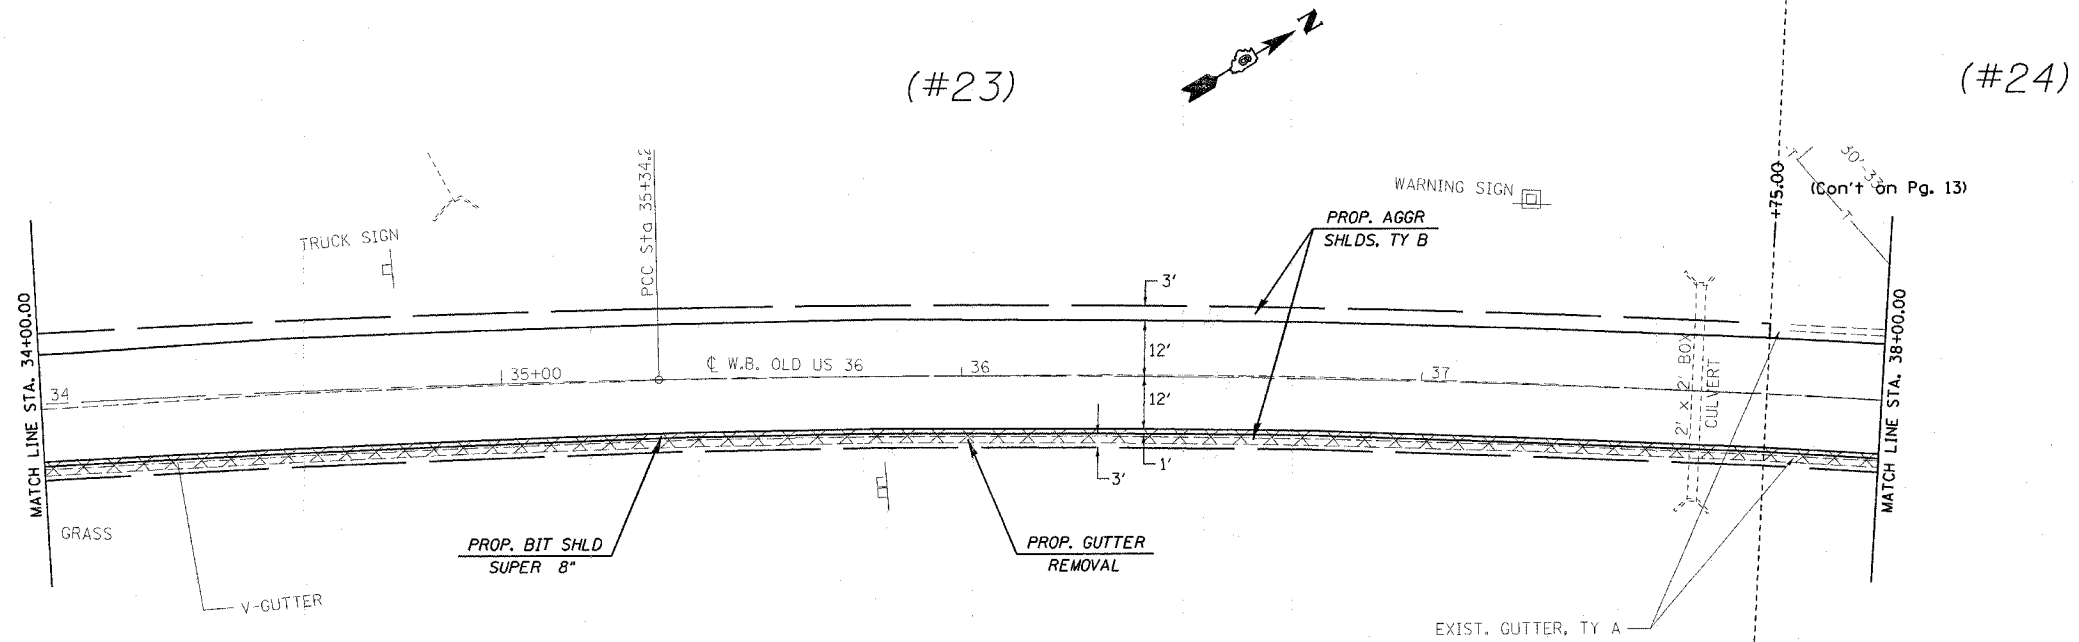

(#23)

(#24)

REVISIONS	
NAME	DATE

ILLINOIS DEPARTMENT OF TRANSPORTATION  
**PLAN VIEW**  
 F.A.U. Route 7978 (OLD US 36) &  
 F.A.U. Route 7968 (CAMP BUTLER RD.)  
 Section 3R(BR, BR-1, BR-2), 19RS-8  
 SANGAMON COUNTY  
 SCALE: VERT.      DRAWN BY: JWC  
           HORIZ.      CHECKED BY: RSC  
 DATE: AUGUST 9, 2005

PLOT DATE = 11/27/2005  
 FILE NAME = c:\projects\72449\plan\shp\plan082e21.dgn  
 PLOT SCALE = 26.0000' / IN.  
 USER NAME = cox,j

shp\plan082e21.dgn  
 Chain: E002

(W.B. OLD US 36)