
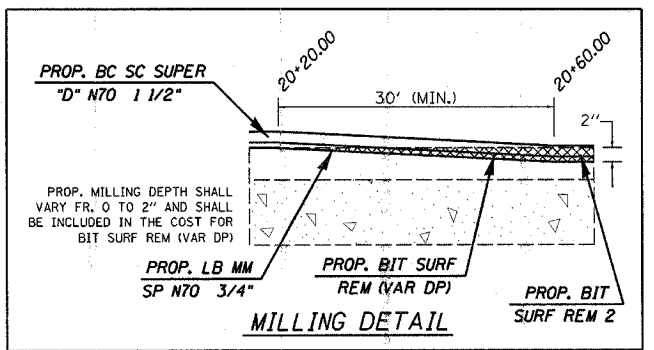


CONTRACT NO. 72449

F.A.U. RTE.	SECTION	COUNTY	TOTAL SHEETS	SHEET NO.
.	..	SANGAMON	260	69
STA. ...		TO STA. ...		
FED. ROAD DIST. NO.		ILLINOIS FED. AID PROJECT		
* 7978 (OLD US 36) & 7968 (CAMP BUTLER RD.) ** 3R(BR, BR-1, BR-2), 19RS-8 *** W.B. OLD US 36 - STA 34+00.00 TO STA 40+00.00 **** E.B. CAMP BUTLER - STA 16+50.00 TO STA 22+00.00				

(LOCATION OF EXIST. WETLAND)

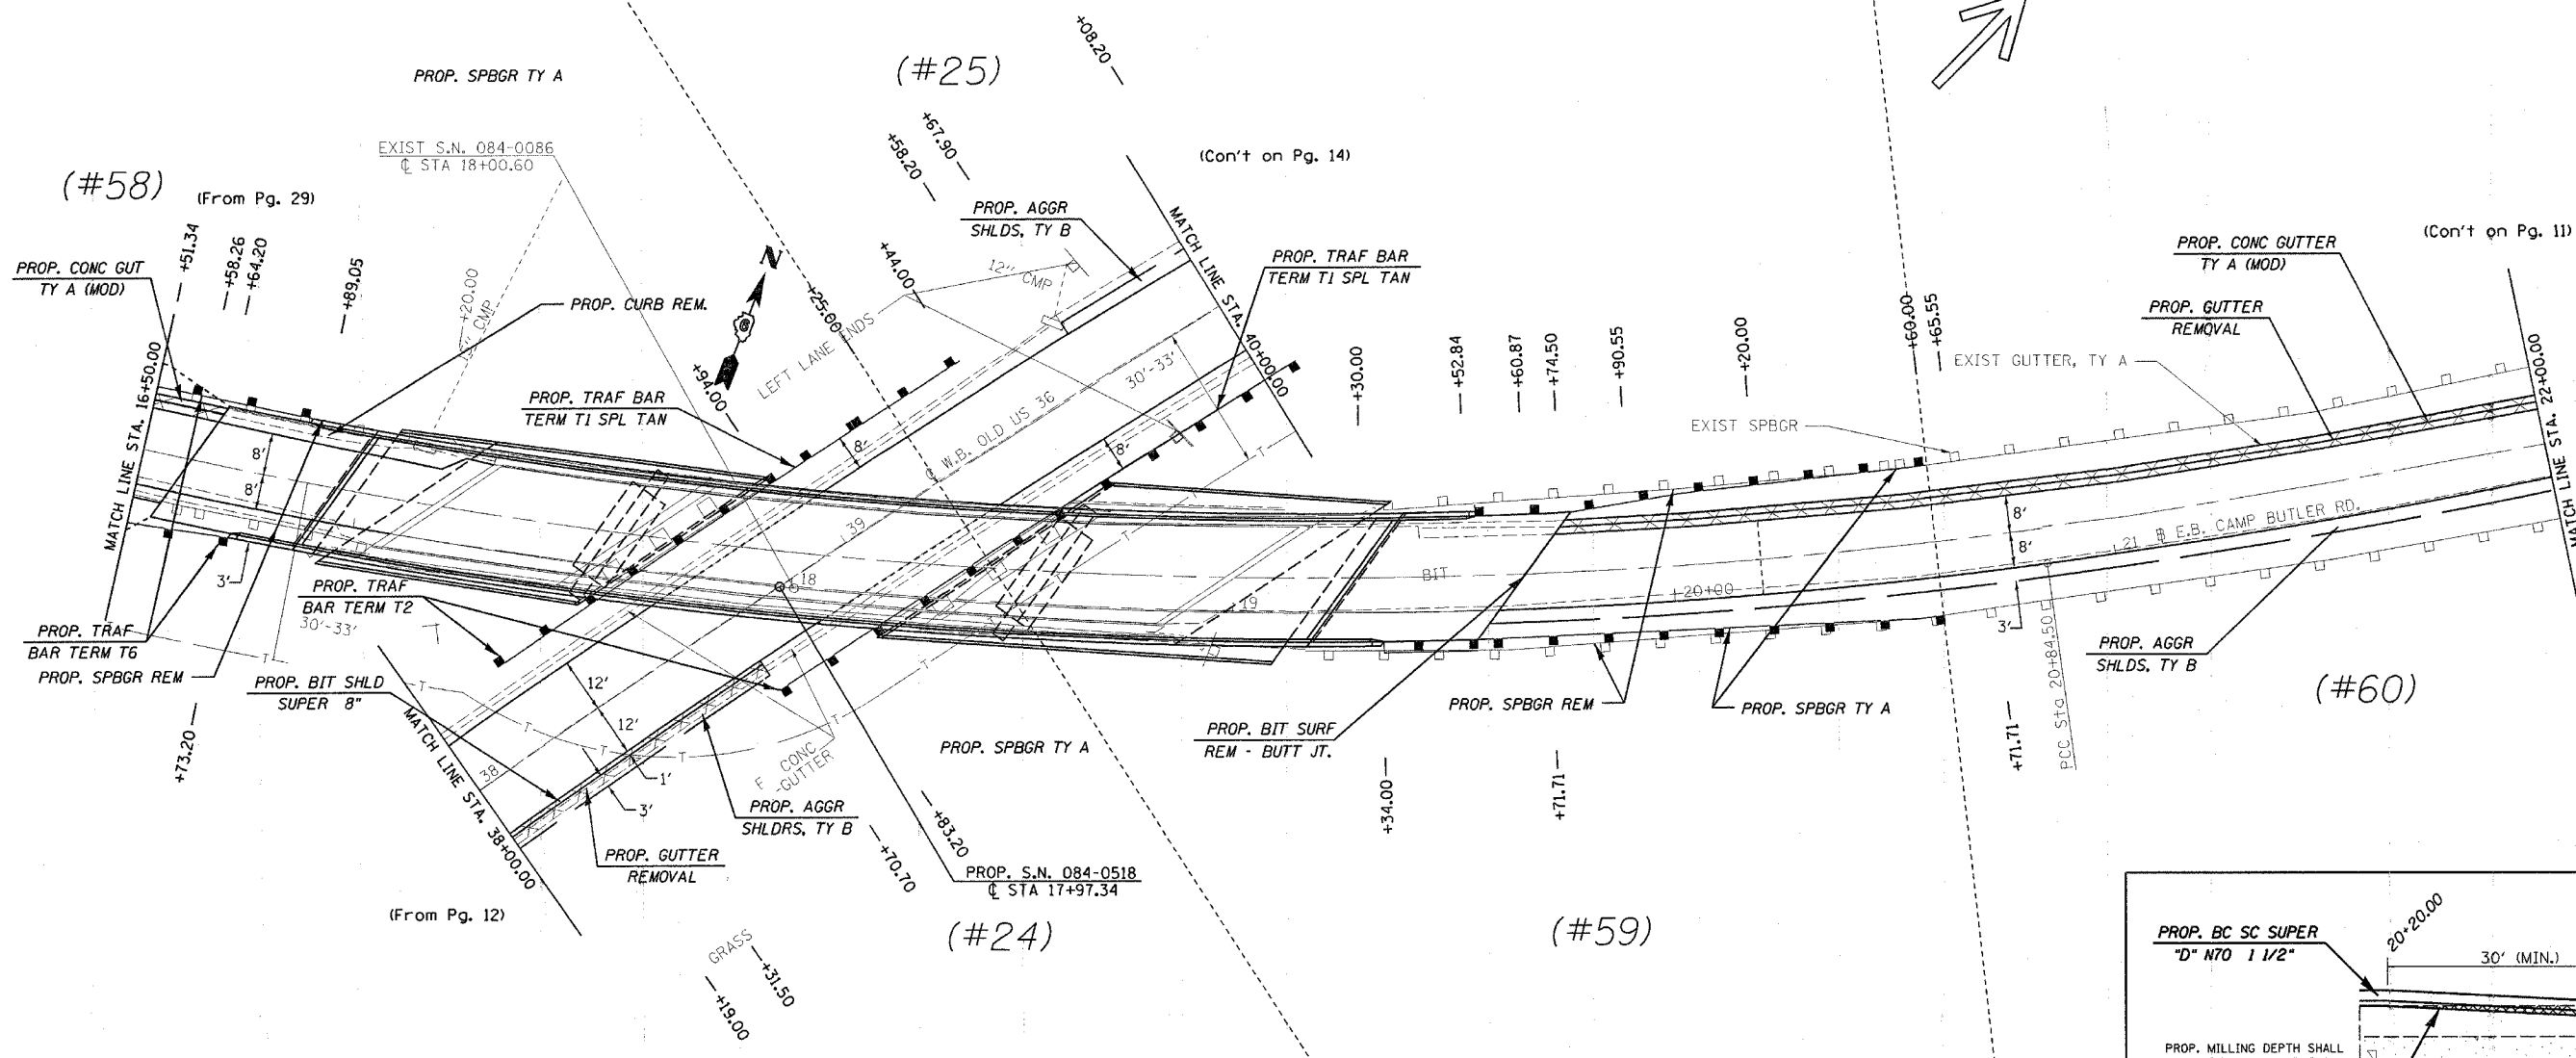

REVISIONS	
NAME	DATE

ILLINOIS DEPARTMENT OF TRANSPORTATION
PLAN VIEW
 F.A.U. Route 7978 (OLD US 36) &
 F.A.U. Route 7968 (CAMP BUTLER RD.)
 Section 3R(BR, BR-1, BR-2), 19RS-8
 SANGAMON COUNTY
 SCALE: VERT. DRAWN BY: JWC
 HORIZ.
 DATE: AUGUST 9, 2005 CHECKED BY: RSC

(E.B. & W.B. CAMP BUTLER RD)

PLOT DATE = 11/2/2005
 FILE NAME = c:\p\projects\72449\shp\plan-0075.dgn
 PLOT SCALE = 20,000.00 / IN.
 USER NAME = cwy

shp\plan-0075.dgn
 Chaint R007