



CONTRACT NO. 72449

F.A.U. RTE.	SECTION	COUNTY	TOTAL SHEETS	SHEET NO.
	..	SANGAMON	261	70
STA. 40+00.00		TO STA. 44+00.00		
FED. ROAD DIST. NO.		ILLINOIS FED. AID PROJECT		
• 7978 (OLD US 36) & 7968 (CAMP BUTLER RD.)		•• 3R(BR, BR-1, BR-2), 19RS-8		

EXIST. CURVE 205  
 PI STA. = 40+49.37  
 $\Delta = 17^\circ 29' 37''$  (RT)  
 $D = 1^\circ 42' 40''$   
 $R = 3,348.31'$   
 $T = 515.17'$   
 $L = 1,022.31'$   
 $E = 39.40'$   
 $e = 0.024$   
 P.C. STA. = 35+34.20  
 P.T. STA. = 45+56.51

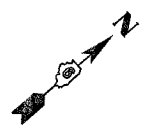

(#25)

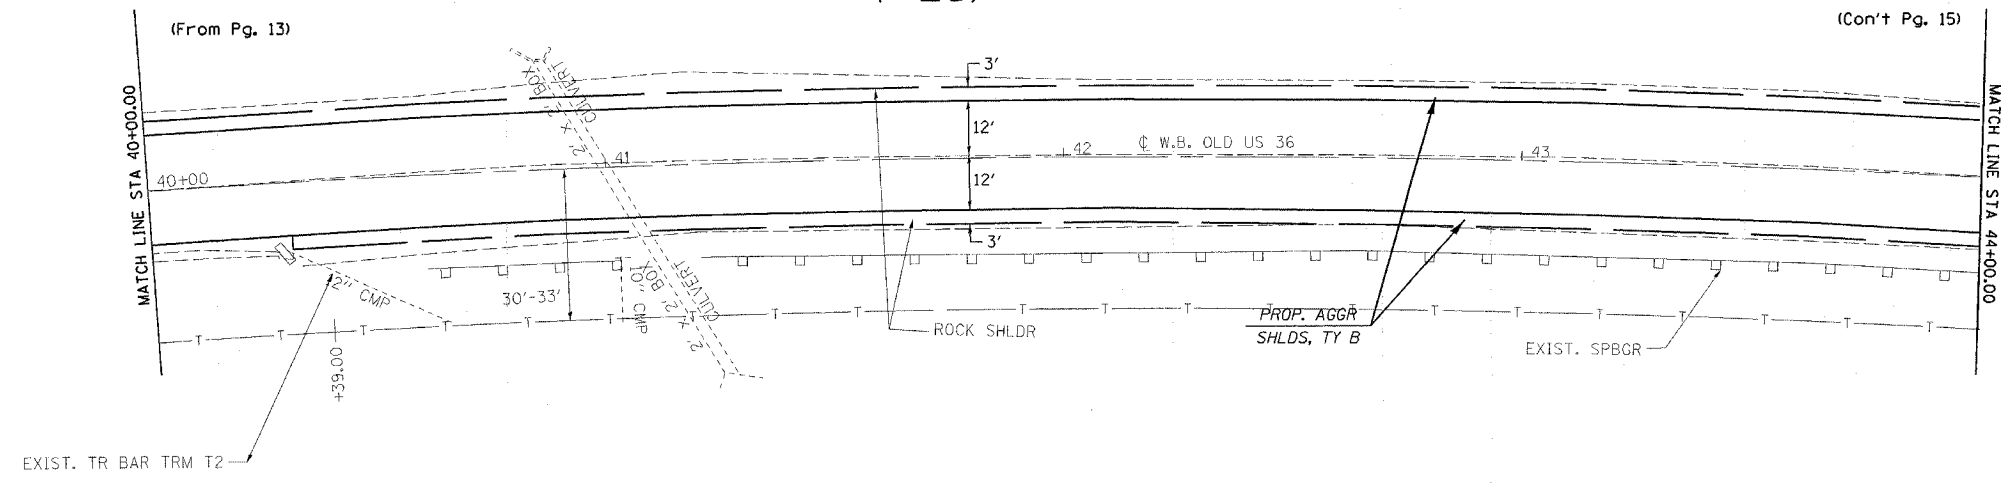

PLOT DATE = 11/2/2005  
 FILE NAME = c:\pwork\etaeta\d652\02\shp\plano002b26.dgn  
 PLOT SCALE = 2800000 / IN.  
 USER NAME = cscj

shp\plano002b26.dgn  
 Chair: E002

REVISIONS	
NAME	DATE

ILLINOIS DEPARTMENT OF TRANSPORTATION  
**PLAN VIEW**  
 F.A.U. Route 7978 (OLD US 36) &  
 F.A.U. Route 7968 (CAMP BUTLER RD.)  
 Section 3R(BR, BR-1, BR-2), 19RS-8  
 SANGAMON COUNTY  
 SCALE: VERT.      DRAWN BY: JWC  
 HORIZ.              CHECKED BY: RSC  
 DATE: AUGUST 9, 2005

**(W.B. OLD US 36)**