


CONTRACT NO. 72449


F.A.U. RTE.	SECTION	COUNTY	TOTAL SHEETS	SHEET NO.
*	**	SANGAMON	261	72
STA. ***		TO STA. ***		
FED. ROAD DIST. NO. ILLINOIS FED. AID PROJECT				
* 7978 (OLD US 36) & 7968 (CAMP BUTLER RD.)				
** 3R(BR, BR-1, BR-2), 19RS-8				
*** E.B. OLD US 36 - STA 55+00.00 TO STA 59+50.82				
*** W.B. OLD US 36 - STA 55+00.00 TO STA 61+50.00				

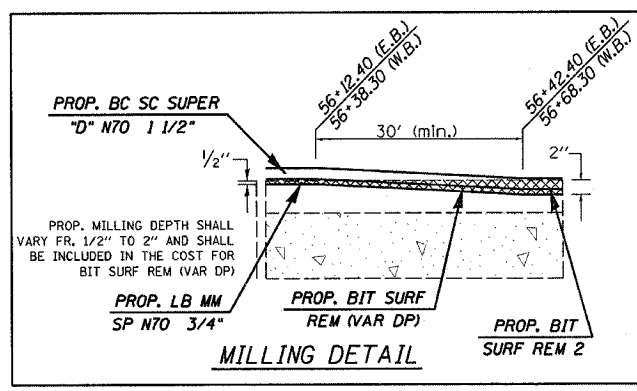

(#29)

(#30)

(#31)

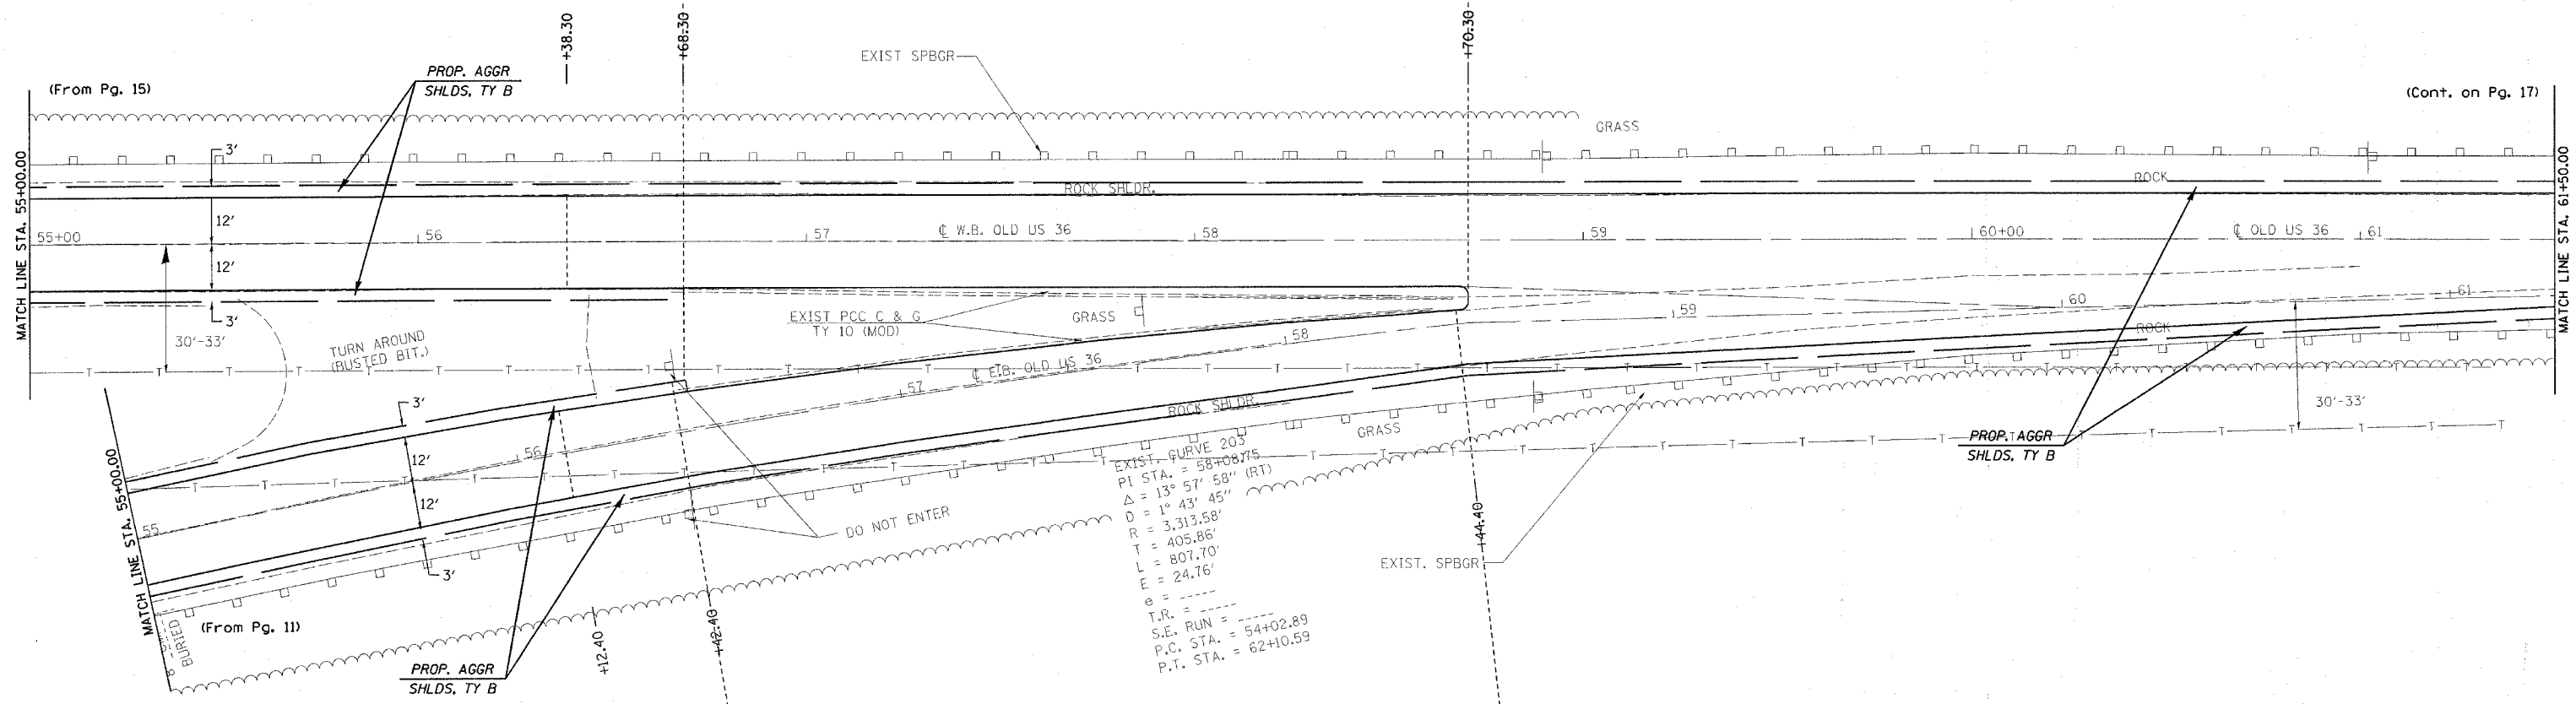

(#21)

(#22)

(#32)

PLOT DATE = 11/2/2005  
FILE NAME = c:\pcc\projects\652102\shp\plans\03015.dgn  
PLOT SCALE = 20,000% / IN.  
USER NAME = oaxjh

shp\plans\03015.dgn  
Chain E003

REVISIONS	
NAME	DATE

ILLINOIS DEPARTMENT OF TRANSPORTATION  
**PLAN VIEW**

F.A.U. Route 7978 (OLD US 36) &  
F.A.U. Route 7968 (CAMP BUTLER RD.)  
Section 3R(BR, BR-1, BR-2), 19RS-8  
SANGAMON COUNTY

SCALE: VERT.      DRAWN BY: JWC  
          HORIZ.      CHECKED BY: RSC

DATE: AUGUST 9, 2005

(E.B. & W.B. OLD US 36)