



CONTRACT NO. 72449

| F.A.U. RTE.                                   | SECTION | COUNTY   | TOTAL SHEETS | SHEET NO. |
|---|---------|----------|--------------|-----------|
| •   | ••      | SANGAMON | 261          | 77        |
| STA. 194+44.45 TO STA. 200+93.77              |         |          |              |           |
| FED. ROAD DIST. NO. ILLINOIS FED. AID PROJECT |         |          |              |           |
| • 7978 (OLD US 36) & 7968 (CAMP BUTLER RD.)   |         |          |              |           |
| •• 3R(BR, BR-1, BR-2), 19RS-8                 |         |          |              |           |

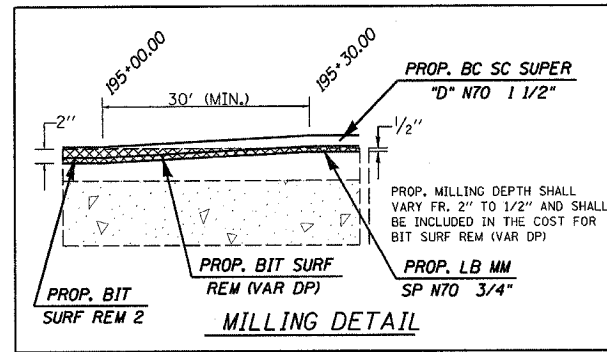

(#44)

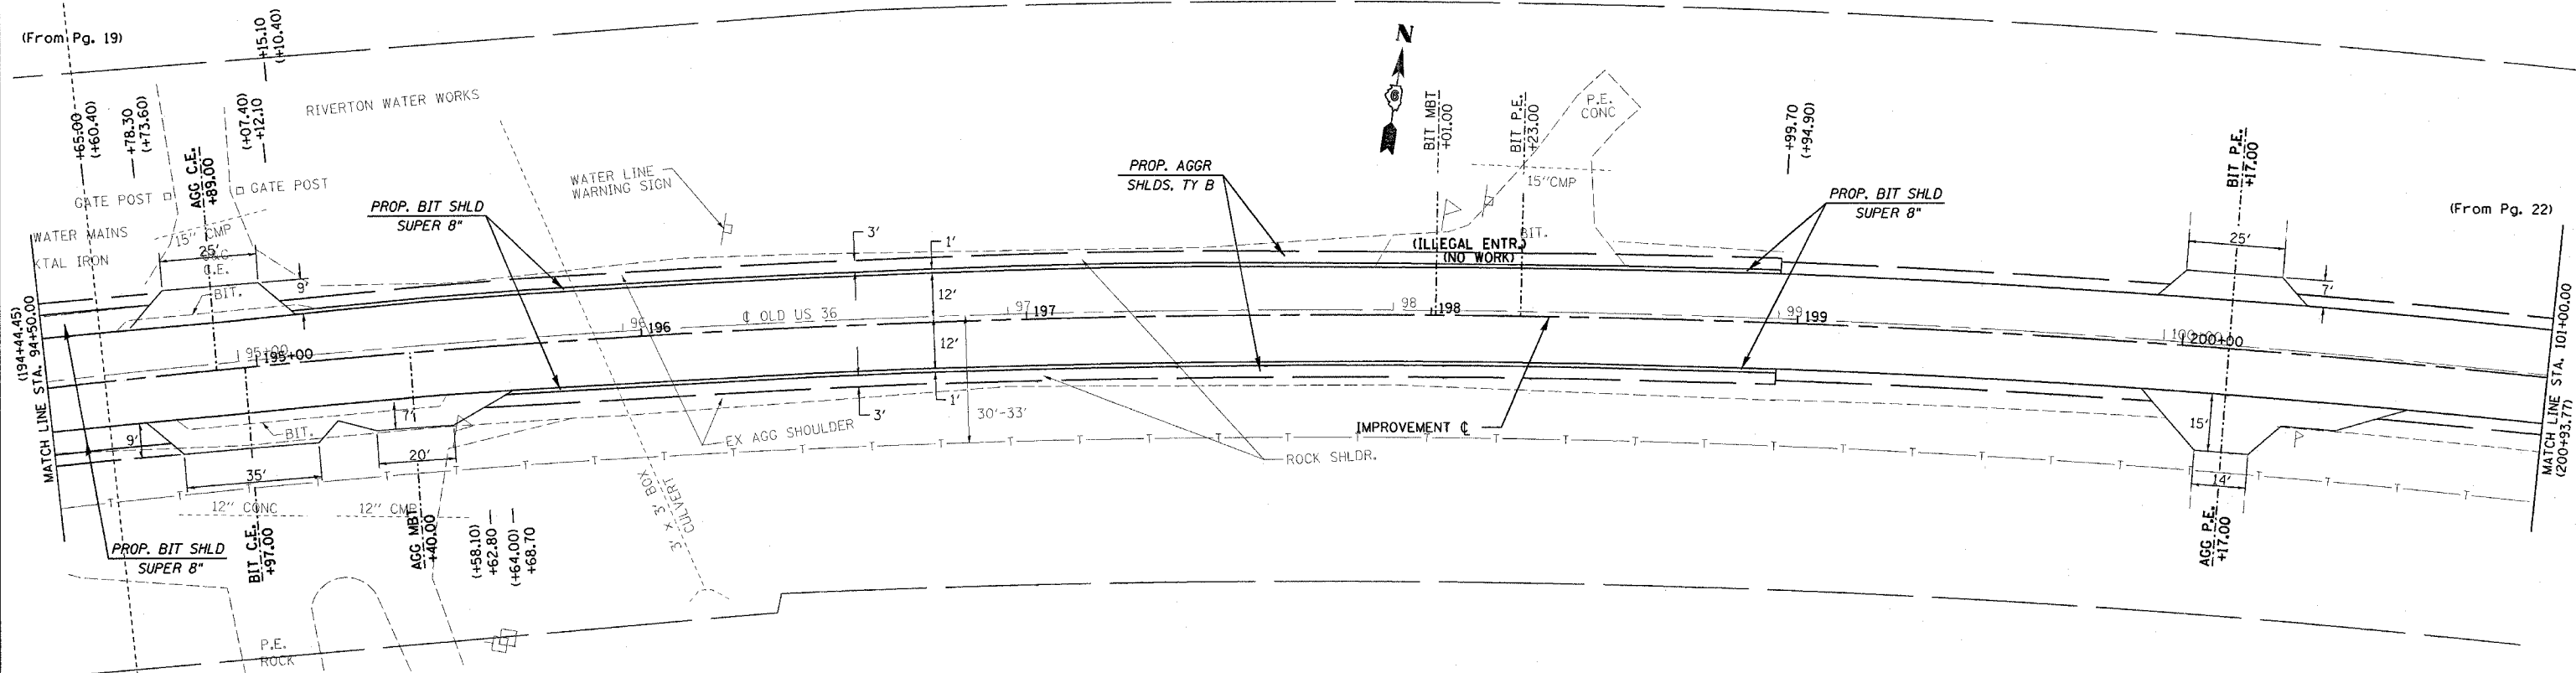

(#43)

PLOT DATE = 11/7/2005  
 FILE NAME = c:\projects\m652182\shp\lane003b.dgn  
 PLOT SCALE = 28.0000' / IN.  
 USER NAME = cabrera

shp\lane003b.dgn  
 Sheet: E003

| REVISIONS |      |
|-----------|------|
| NAME      | DATE |
|           |      |
|           |      |
ILLINOIS DEPARTMENT OF TRANSPORTATION  
**PLAN VIEW**  
 F.A.U. Route 7978 (OLD US 36) &  
 F.A.U. Route 7968 (CAMP BUTLER RD.)  
 Section 3R(BR, BR-1, BR-2), 19RS-8  
 SANGAMON COUNTY  
 SCALE: VERT.      DRAWN BY: JWC  
 HORIZ.              CHECKED BY: RSC  
 DATE: AUGUST 9, 2005

(OLD US 36)