


CONTRACT NO. 72449


F.A.U. RTE.	SECTION	COUNTY	TOTAL SHEETS	SHEET NO.
•	••	SANGAMON	261	78
STA. 200+93.77		TO STA. 117+50.00		
FED. ROAD DIST. NO.		ILLINOIS FED. AID PROJECT		
• 7978 (OLD US 36) & 7968 (CAMP BUTLER RD.)		•• 3R(BR, BR-1, BR-2), 19RS-8		

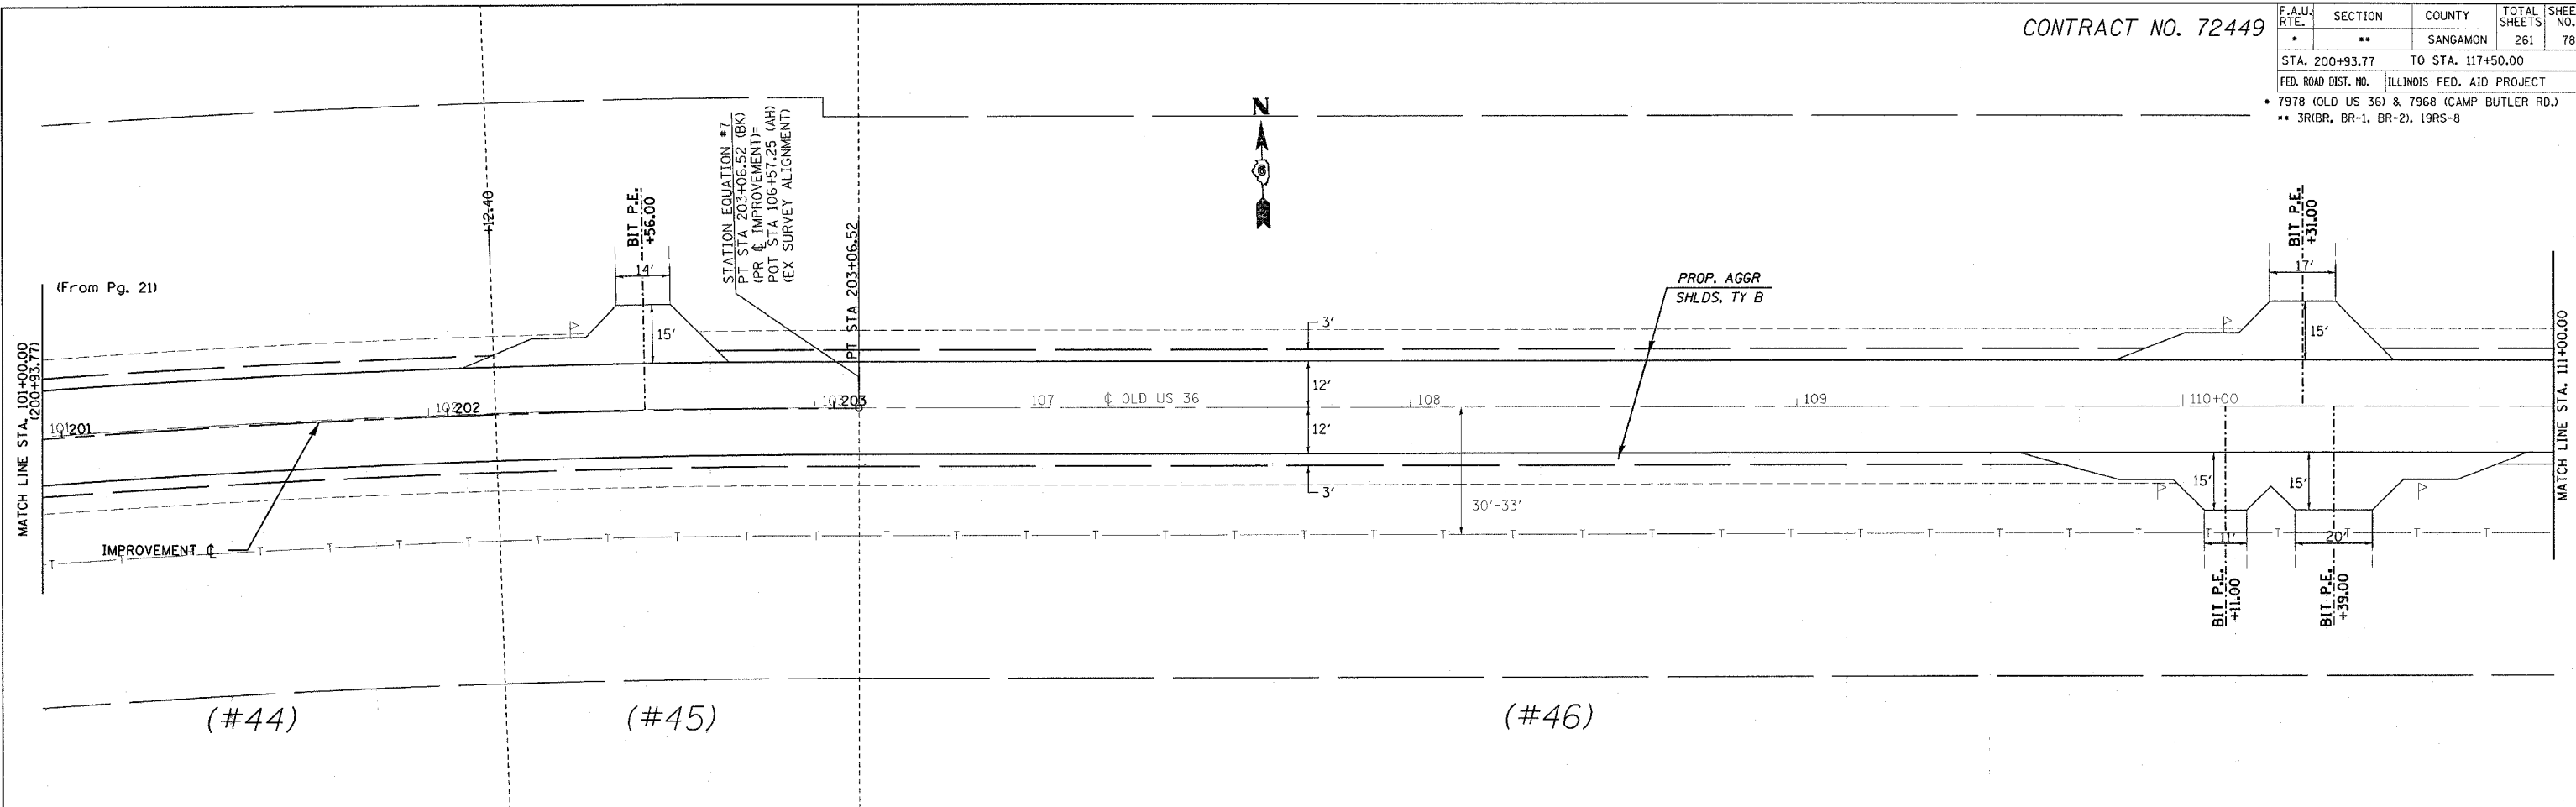

(#44)

(#45)

(#46)

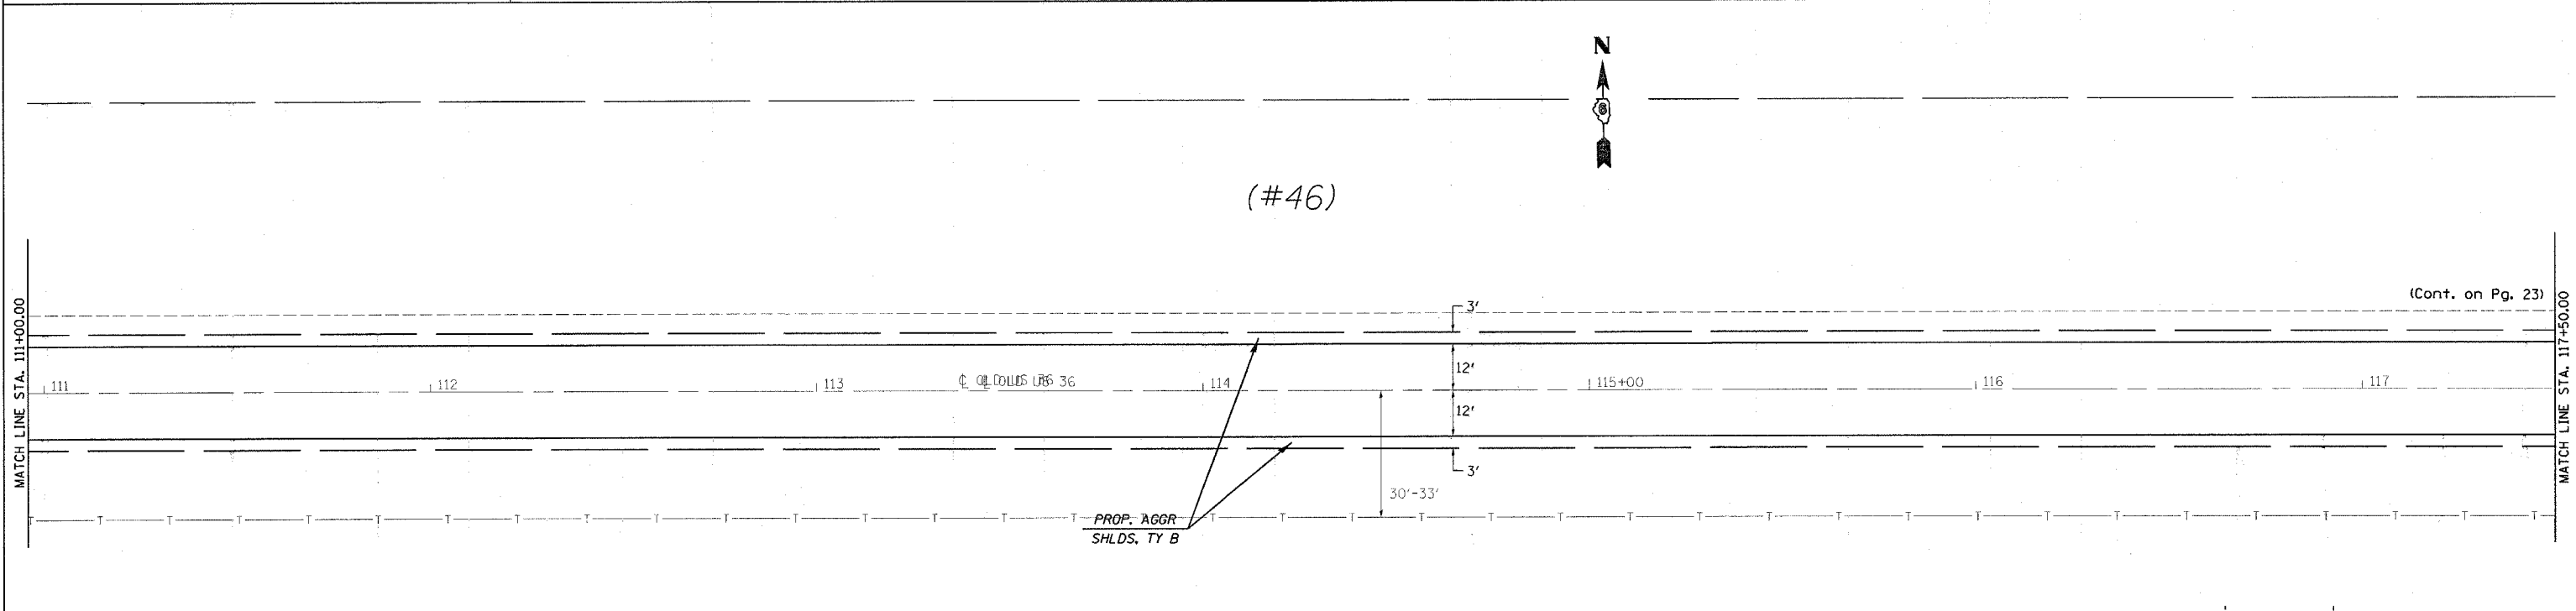

(#46)

(Cont. on Pg. 23)

PLOT DATE = 11/2/2005
 FILE NAME = c:\p\arcadw\6523282\shp\plan\0434.dgn
 PLOT SCALE = 20.0000' / IN.
 USER NAME = coxjm

shp\lane0434.dgn
 Chain: E004

REVISIONS	
NAME	DATE

ILLINOIS DEPARTMENT OF TRANSPORTATION
PLAN VIEW
 F.A.U. Route 7978 (OLD US 36) &
 F.A.U. Route 7968 (CAMP BUTLER RD.)
 Section 3R(BR, BR-1, BR-2), 19RS-8
 SANGAMON COUNTY
 SCALE: VERT. DRAWN BY: JWC
 HORIZ. CHECKED BY: RSC
 DATE: AUGUST 9, 2005