


CONTRACT NO. 72449


F.A.U. RTE.	SECTION	COUNTY	TOTAL SHEETS	SHEET NO.
•	••	SANGAMON	261	79
STA. 117+50.00		TO STA. 124+00.00		
FED. ROAD DIST. NO.	ILLINOIS	FED. AID PROJECT		
• 7978 (OLD US 36) & 7968 (CAMP BUTLER RD.)				
•• 3R(BR, BR-1, BR-2), 19RS-8				

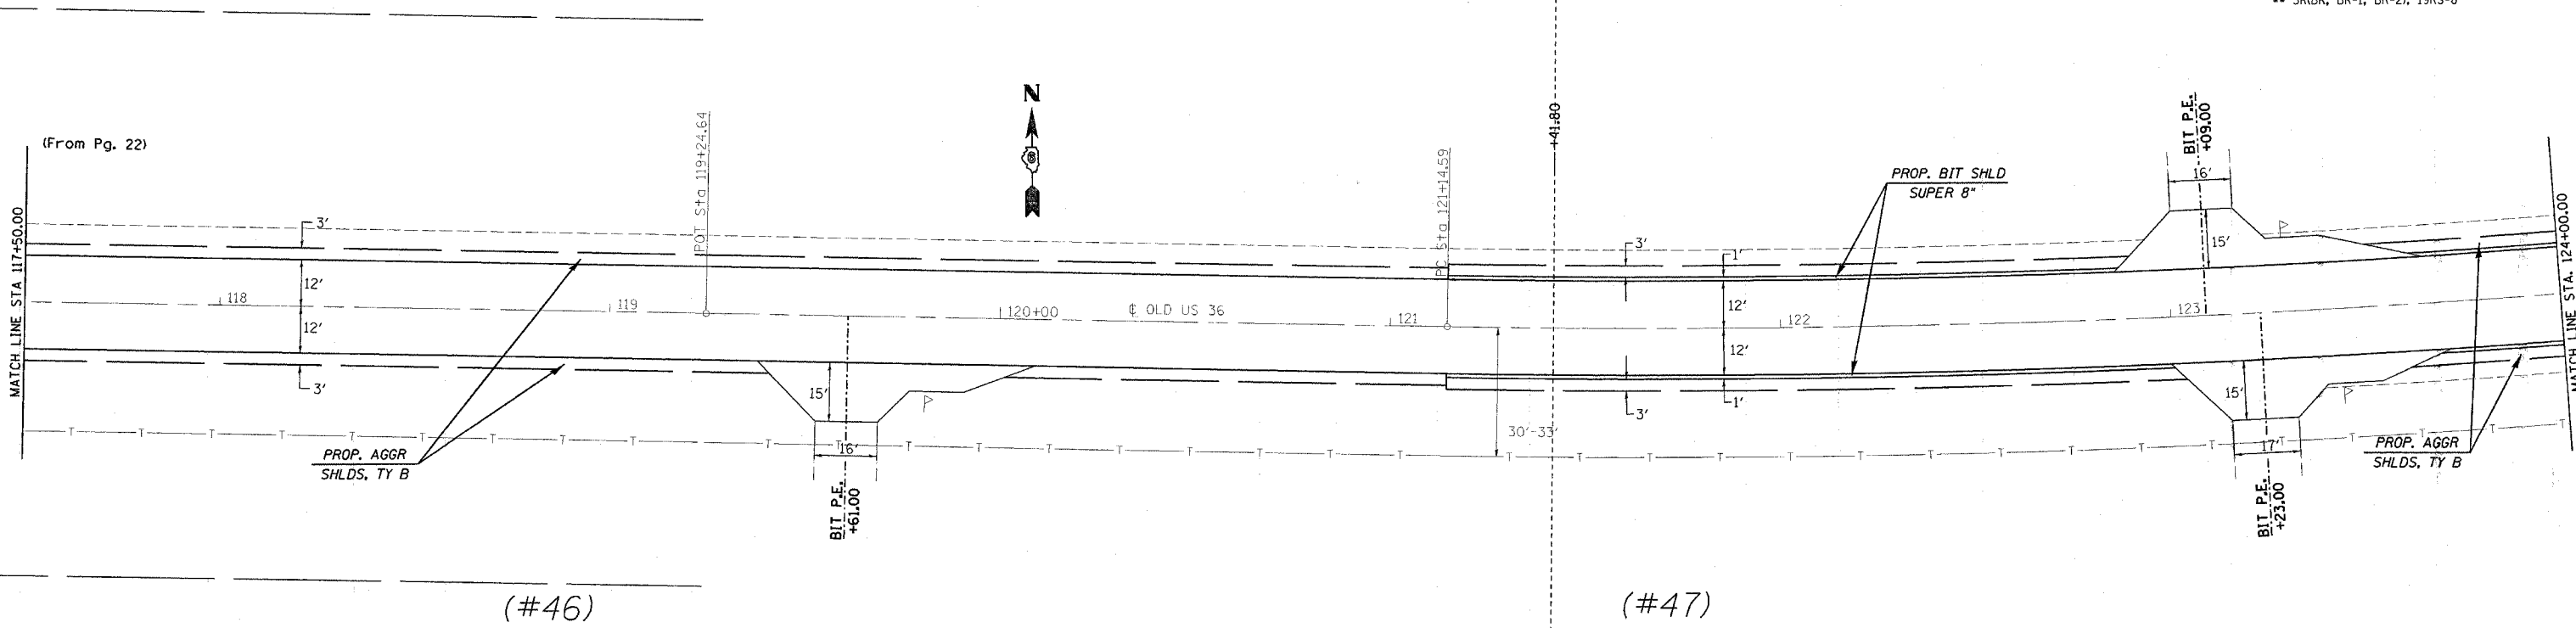

(#46)

(#47)

(#47)

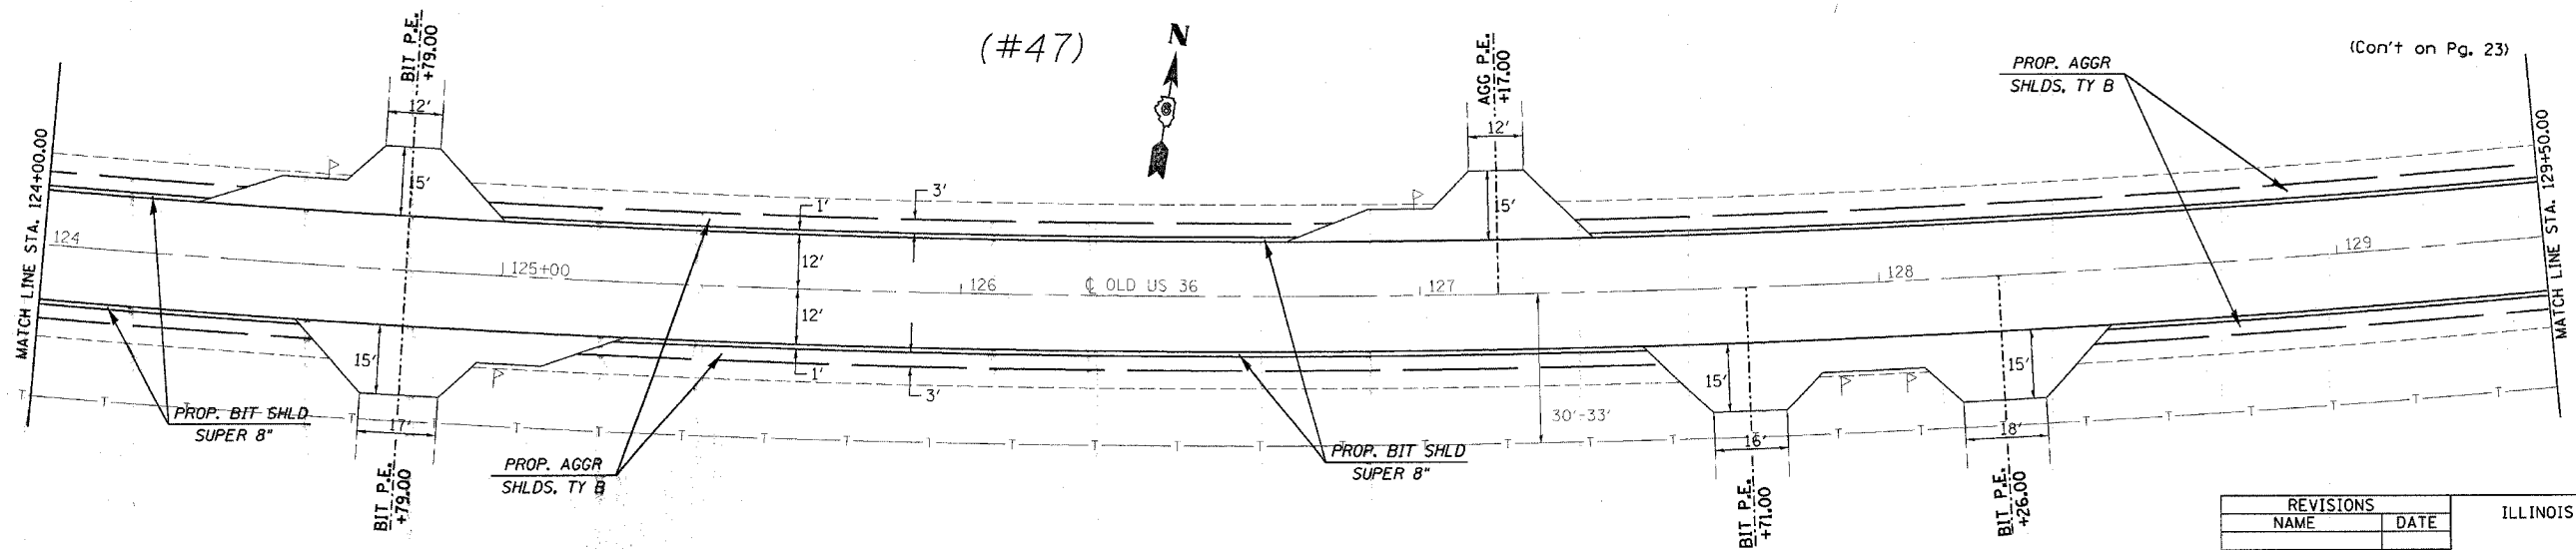

(Con't on Pg. 23)

REVISIONS	
NAME	DATE

ILLINOIS DEPARTMENT OF TRANSPORTATION
PLAN VIEW
 F.A.U. Route 7978 (OLD US 36) &
 F.A.U. Route 7968 (CAMP BUTLER RD.)
 Section 3R(BR, BR-1, BR-2), 19RS-8
 SANGAMON COUNTY
 SCALE: VERT. DRAWN BY: JWC
 HORIZ. CHECKED BY: RSC
 DATE: AUGUST 9, 2005

PLOT DATE = 11/2/2005
 FILE NAME = s:\p1ano\80535.dgn
 PLOT SCALE = 28.0000 / IN.
 USER NAME = covm

s:\p1ano\80535.dgn
 Charis E005

(OLD US 36)